

THIS DOCUMENT IS THE PROPERTY OF REVAMP ENGINEERING, INC. AND IS NOT TO BE REPRODUCED, COPIED, OR TRANSMITTED IN ANY FORM OR BY ANY MEANS, ELECTRONIC OR MECHANICAL, INCLUDING PHOTOCOPYING, RECORDING, OR BY ANY INFORMATION STORAGE AND RETRIEVAL SYSTEM. WITHOUT THE WRITTEN PERMISSION FROM REVAMP ENGINEERING, INC. ENGINEER'S STAMP



PROJECT NAME
WAIPIO SOLAR


SITE LOCATION
MILILANI, HI
21°27'15.94"N, 157°59'4.25"W

DRAWING NUMBER	DATE	DESCRIPTION
1	09/02/19	PRELIMINARY
6	03/07/2017	ADDITIONAL USABLE AREA
7	03/08/2017	CONTRACTOR COMMENTS
8	03/27/2017	AVOIDING SLOPE
9	03/27/2017	HECO SUBMISSION
		REVISION ISSUE

DRAWN BY: CS CHECKED BY: NJS
PROJECT NO.: 16029
DRAWING TITLE
**TRACKER
DETAILS**

E300


PRELIMINARY - NOT FOR CONSTRUCTION

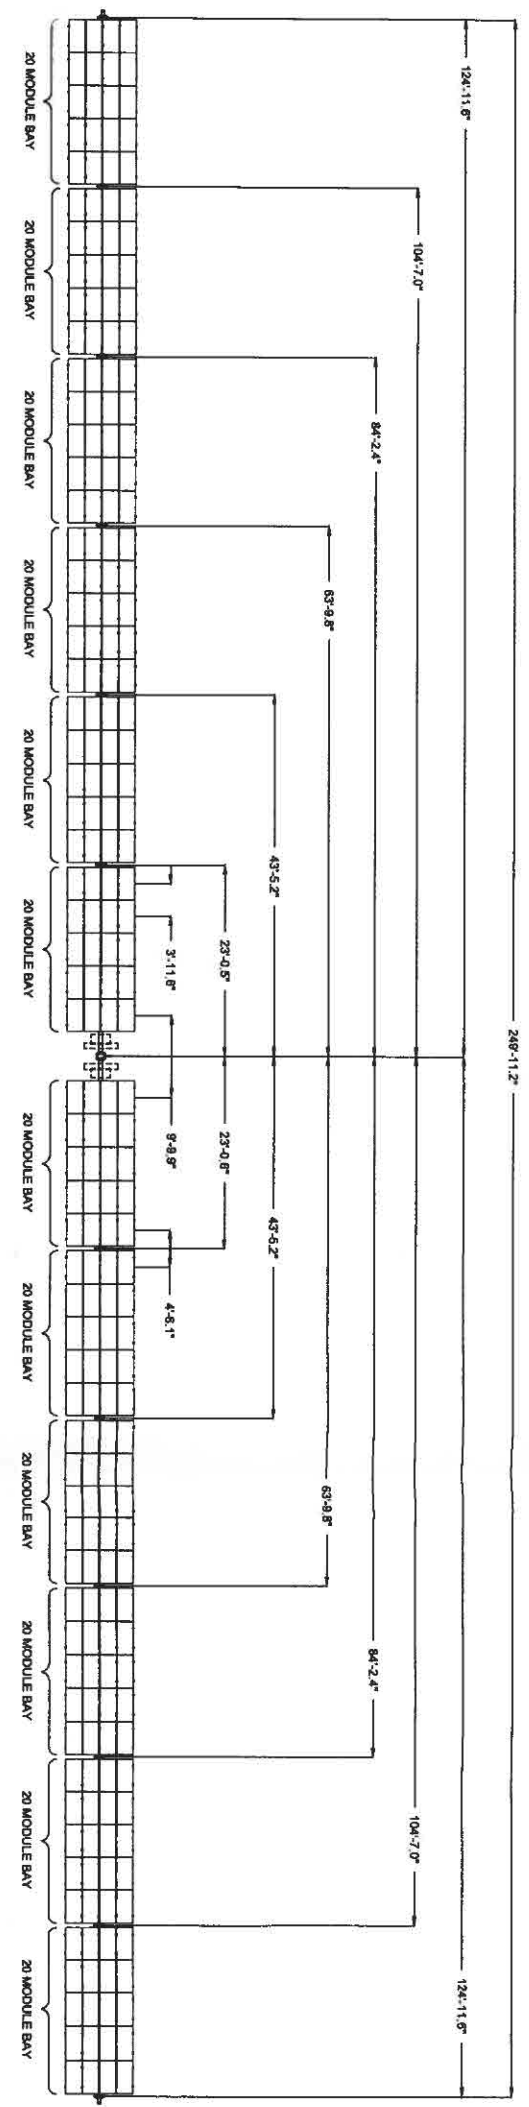


1 240 MODULE TRACKING UNIT - PLAN VIEW
1/2\"/>



2 TYPICAL 2X10 RACKING UNIT - FRONT ELEVATION
3/32\"/>

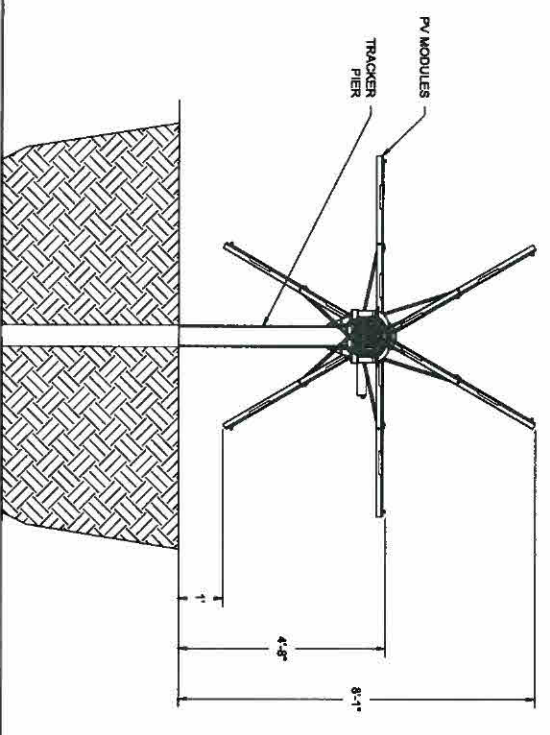

3 TRACKING UNIT - SOUTH ELEVATION
1/2\"/>

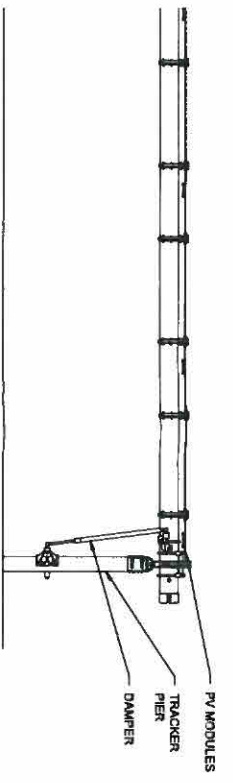

4 TRACKING UNIT - EAST ELEVATION
1/2\"/>