


EXHIBIT "34"

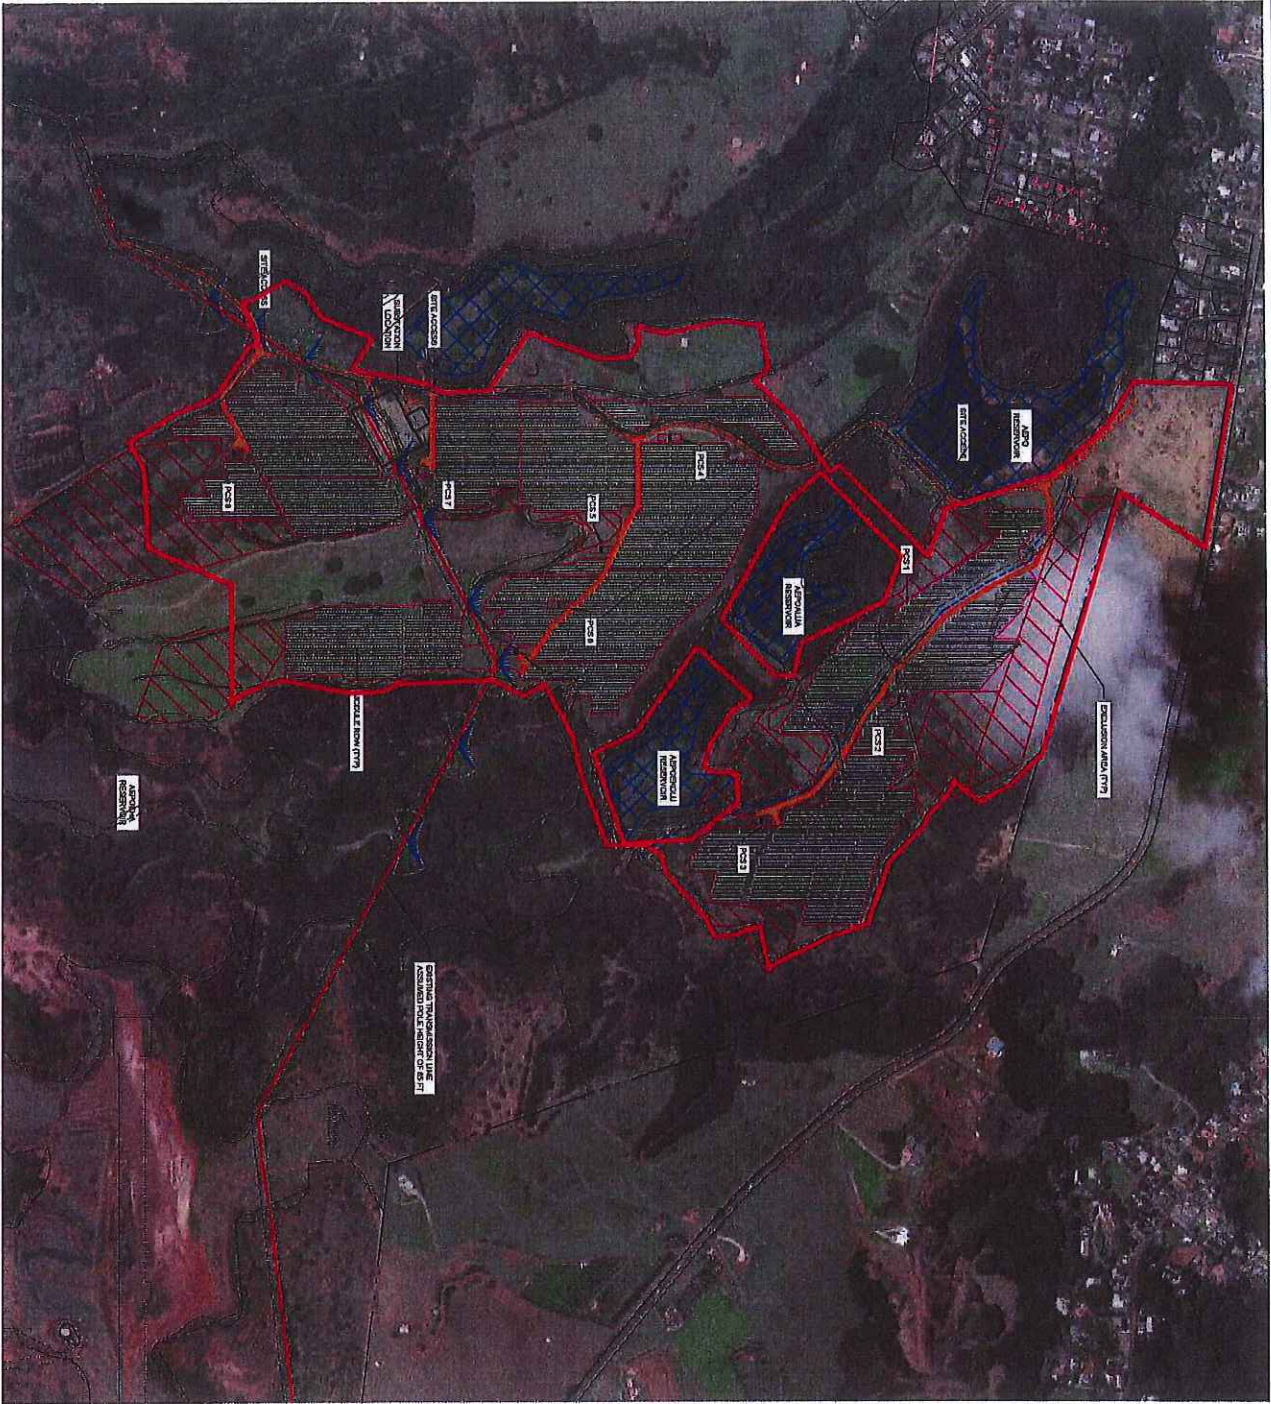

GENERAL NOTES

- REFER TO ALL DRAWINGS FOR REQUIREMENTS AND NOTES.
- REFER TO ELECTRICAL DRAWINGS FOR TYPICAL PANEL SPECIFICATIONS.

DESIGN SPECIFICATIONS	
DC SYSTEM VOLTAGE	1500V
ARRAY OUTPUT	23.2 MW DC
AC SYSTEM VOLTAGE	200 VAC
ROW WIDTH	20.0 FT
ROW LENGTH	425 FT
ROW TO ROW CLEARANCE	4.0 FT
ROW TO ROW OVERLAP	1.0 FT
ROW TO ROW OFFSET	0.0 FT
ROW TO ROW TOLERANCE	±0.1 FT
ROW TO ROW ALIGNMENT	±0.1 FT
ROW TO ROW CONNECTION	±0.1 FT
ROW TO ROW SEPARATION	±0.1 FT
ROW TO ROW JUNCTION	±0.1 FT
ROW TO ROW INTERSECTION	±0.1 FT
ROW TO ROW CROSSING	±0.1 FT

LEGEND

[Symbol]	EXCLUSION AREA
[Symbol]	ROW TYPICAL
[Symbol]	ROW BOUNDARY

<p>AES Distributed Energy 4075 Pearl East Circle Boulder, CO 80501 USA</p>	<p>HDR</p>	<p>PROJECT NUMBER: 1000000000</p> <p>PHASE: DESIGN</p> <p>DATE: 2014-09-21</p> <p>SCALE: 1" = 200'</p> <p>TITLE: OVERALL SITE PLAN</p> <p>DRAWING: E101</p>	<p>PROJECT LOCATION: LATITUDE: 39.00000000° LONGITUDE: -106.00000000°</p>	<p>DESIGNER: [Name]</p> <p>CHECKER: [Name]</p> <p>DATE: [Date]</p>	<p>REVISIONS</p> <table border="1"> <tr> <th>NO.</th> <th>DATE</th> <th>DESCRIPTION</th> </tr> <tr> <td> </td> <td> </td> <td> </td> </tr> </table>	NO.	DATE	DESCRIPTION				<p>PRELIMINARY CONSTRUCTION</p> <p>PROJECT LOCATION: KIUC - LAWAI</p>																												
		NO.	DATE	DESCRIPTION																																				
<p>GENERAL NOTES</p> <ol style="list-style-type: none"> REFER TO ALL DRAWINGS FOR REQUIREMENTS AND NOTES. REFER TO ELECTRICAL DRAWINGS FOR TYPICAL PANEL SPECIFICATIONS. 		<p>DESIGN SPECIFICATIONS</p> <table border="1"> <tr> <td>DC SYSTEM VOLTAGE</td> <td>1500V</td> </tr> <tr> <td>ARRAY OUTPUT</td> <td>23.2 MW DC</td> </tr> <tr> <td>AC SYSTEM VOLTAGE</td> <td>200 VAC</td> </tr> <tr> <td>ROW WIDTH</td> <td>20.0 FT</td> </tr> <tr> <td>ROW LENGTH</td> <td>425 FT</td> </tr> <tr> <td>ROW TO ROW CLEARANCE</td> <td>4.0 FT</td> </tr> <tr> <td>ROW TO ROW OVERLAP</td> <td>1.0 FT</td> </tr> <tr> <td>ROW TO ROW OFFSET</td> <td>0.0 FT</td> </tr> <tr> <td>ROW TO ROW TOLERANCE</td> <td>±0.1 FT</td> </tr> <tr> <td>ROW TO ROW ALIGNMENT</td> <td>±0.1 FT</td> </tr> <tr> <td>ROW TO ROW CONNECTION</td> <td>±0.1 FT</td> </tr> <tr> <td>ROW TO ROW SEPARATION</td> <td>±0.1 FT</td> </tr> <tr> <td>ROW TO ROW JUNCTION</td> <td>±0.1 FT</td> </tr> <tr> <td>ROW TO ROW INTERSECTION</td> <td>±0.1 FT</td> </tr> <tr> <td>ROW TO ROW CROSSING</td> <td>±0.1 FT</td> </tr> </table>	DC SYSTEM VOLTAGE	1500V	ARRAY OUTPUT	23.2 MW DC	AC SYSTEM VOLTAGE	200 VAC	ROW WIDTH	20.0 FT	ROW LENGTH	425 FT	ROW TO ROW CLEARANCE	4.0 FT	ROW TO ROW OVERLAP	1.0 FT	ROW TO ROW OFFSET	0.0 FT	ROW TO ROW TOLERANCE	±0.1 FT	ROW TO ROW ALIGNMENT	±0.1 FT	ROW TO ROW CONNECTION	±0.1 FT	ROW TO ROW SEPARATION	±0.1 FT	ROW TO ROW JUNCTION	±0.1 FT	ROW TO ROW INTERSECTION	±0.1 FT	ROW TO ROW CROSSING	±0.1 FT	<p>LEGEND</p> <table border="1"> <tr> <td>[Symbol]</td> <td>EXCLUSION AREA</td> </tr> <tr> <td>[Symbol]</td> <td>ROW TYPICAL</td> </tr> <tr> <td>[Symbol]</td> <td>ROW BOUNDARY</td> </tr> </table>	[Symbol]	EXCLUSION AREA	[Symbol]	ROW TYPICAL	[Symbol]	ROW BOUNDARY	<p>GENERAL NOTES</p> <ol style="list-style-type: none"> REFER TO ALL DRAWINGS FOR REQUIREMENTS AND NOTES. REFER TO ELECTRICAL DRAWINGS FOR TYPICAL PANEL SPECIFICATIONS.
DC SYSTEM VOLTAGE	1500V																																							
ARRAY OUTPUT	23.2 MW DC																																							
AC SYSTEM VOLTAGE	200 VAC																																							
ROW WIDTH	20.0 FT																																							
ROW LENGTH	425 FT																																							
ROW TO ROW CLEARANCE	4.0 FT																																							
ROW TO ROW OVERLAP	1.0 FT																																							
ROW TO ROW OFFSET	0.0 FT																																							
ROW TO ROW TOLERANCE	±0.1 FT																																							
ROW TO ROW ALIGNMENT	±0.1 FT																																							
ROW TO ROW CONNECTION	±0.1 FT																																							
ROW TO ROW SEPARATION	±0.1 FT																																							
ROW TO ROW JUNCTION	±0.1 FT																																							
ROW TO ROW INTERSECTION	±0.1 FT																																							
ROW TO ROW CROSSING	±0.1 FT																																							
[Symbol]	EXCLUSION AREA																																							
[Symbol]	ROW TYPICAL																																							
[Symbol]	ROW BOUNDARY																																							

EXHIBIT "34"