

EXHIBIT "B"

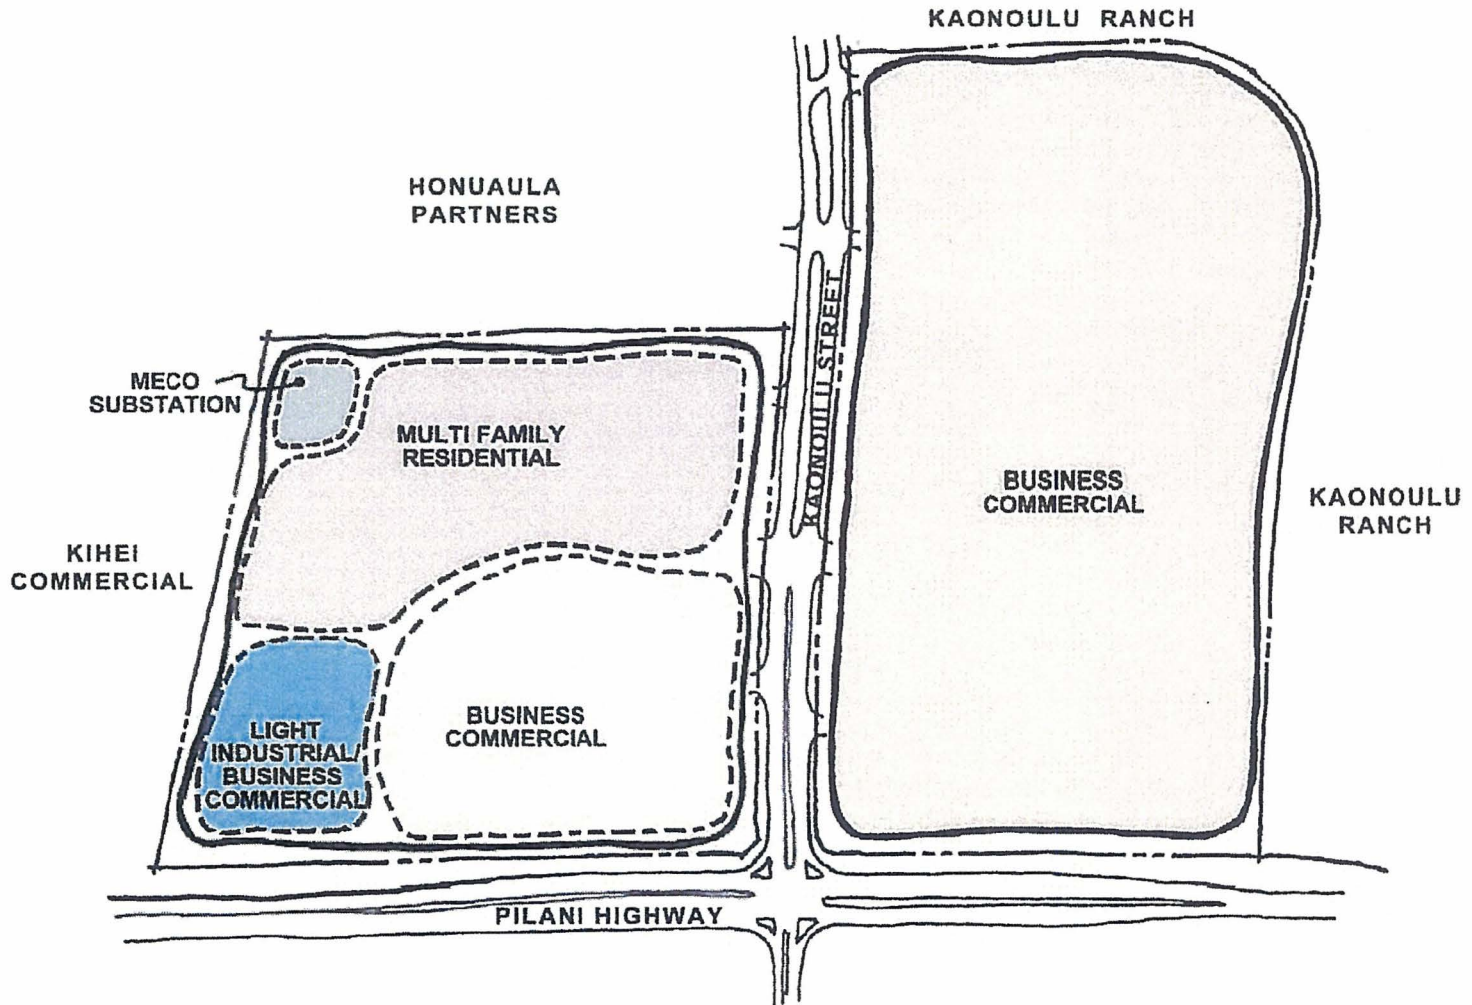



FIGURE 4

Not to Scale

Conceptual Site Plan  
Pi'ilani Promenade  
TMKs (2) 3-9-001: 016, 170-174



EXHIBIT "B"

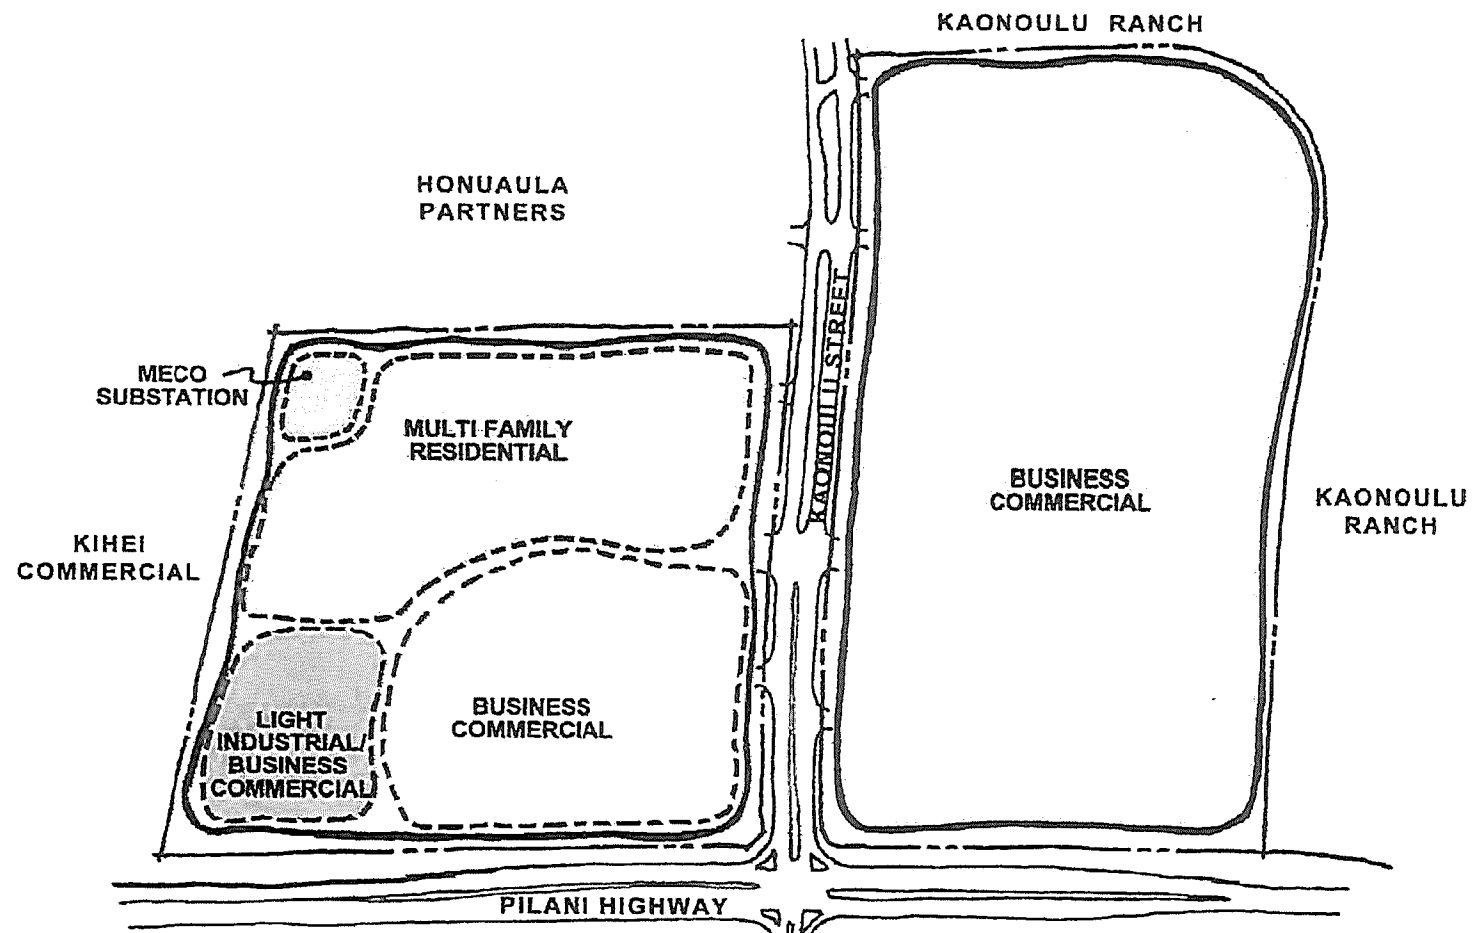

RECEIVED  
 DEC 31 2013  
 STATE OF HAWAII  
 LAND USE COMMISSION

**FIGURE 4**

Not to Scale

Conceptual Site Plan  
 Pilani Promenade  
 TMKs (2) 3-9-001: 016, 170-174

