


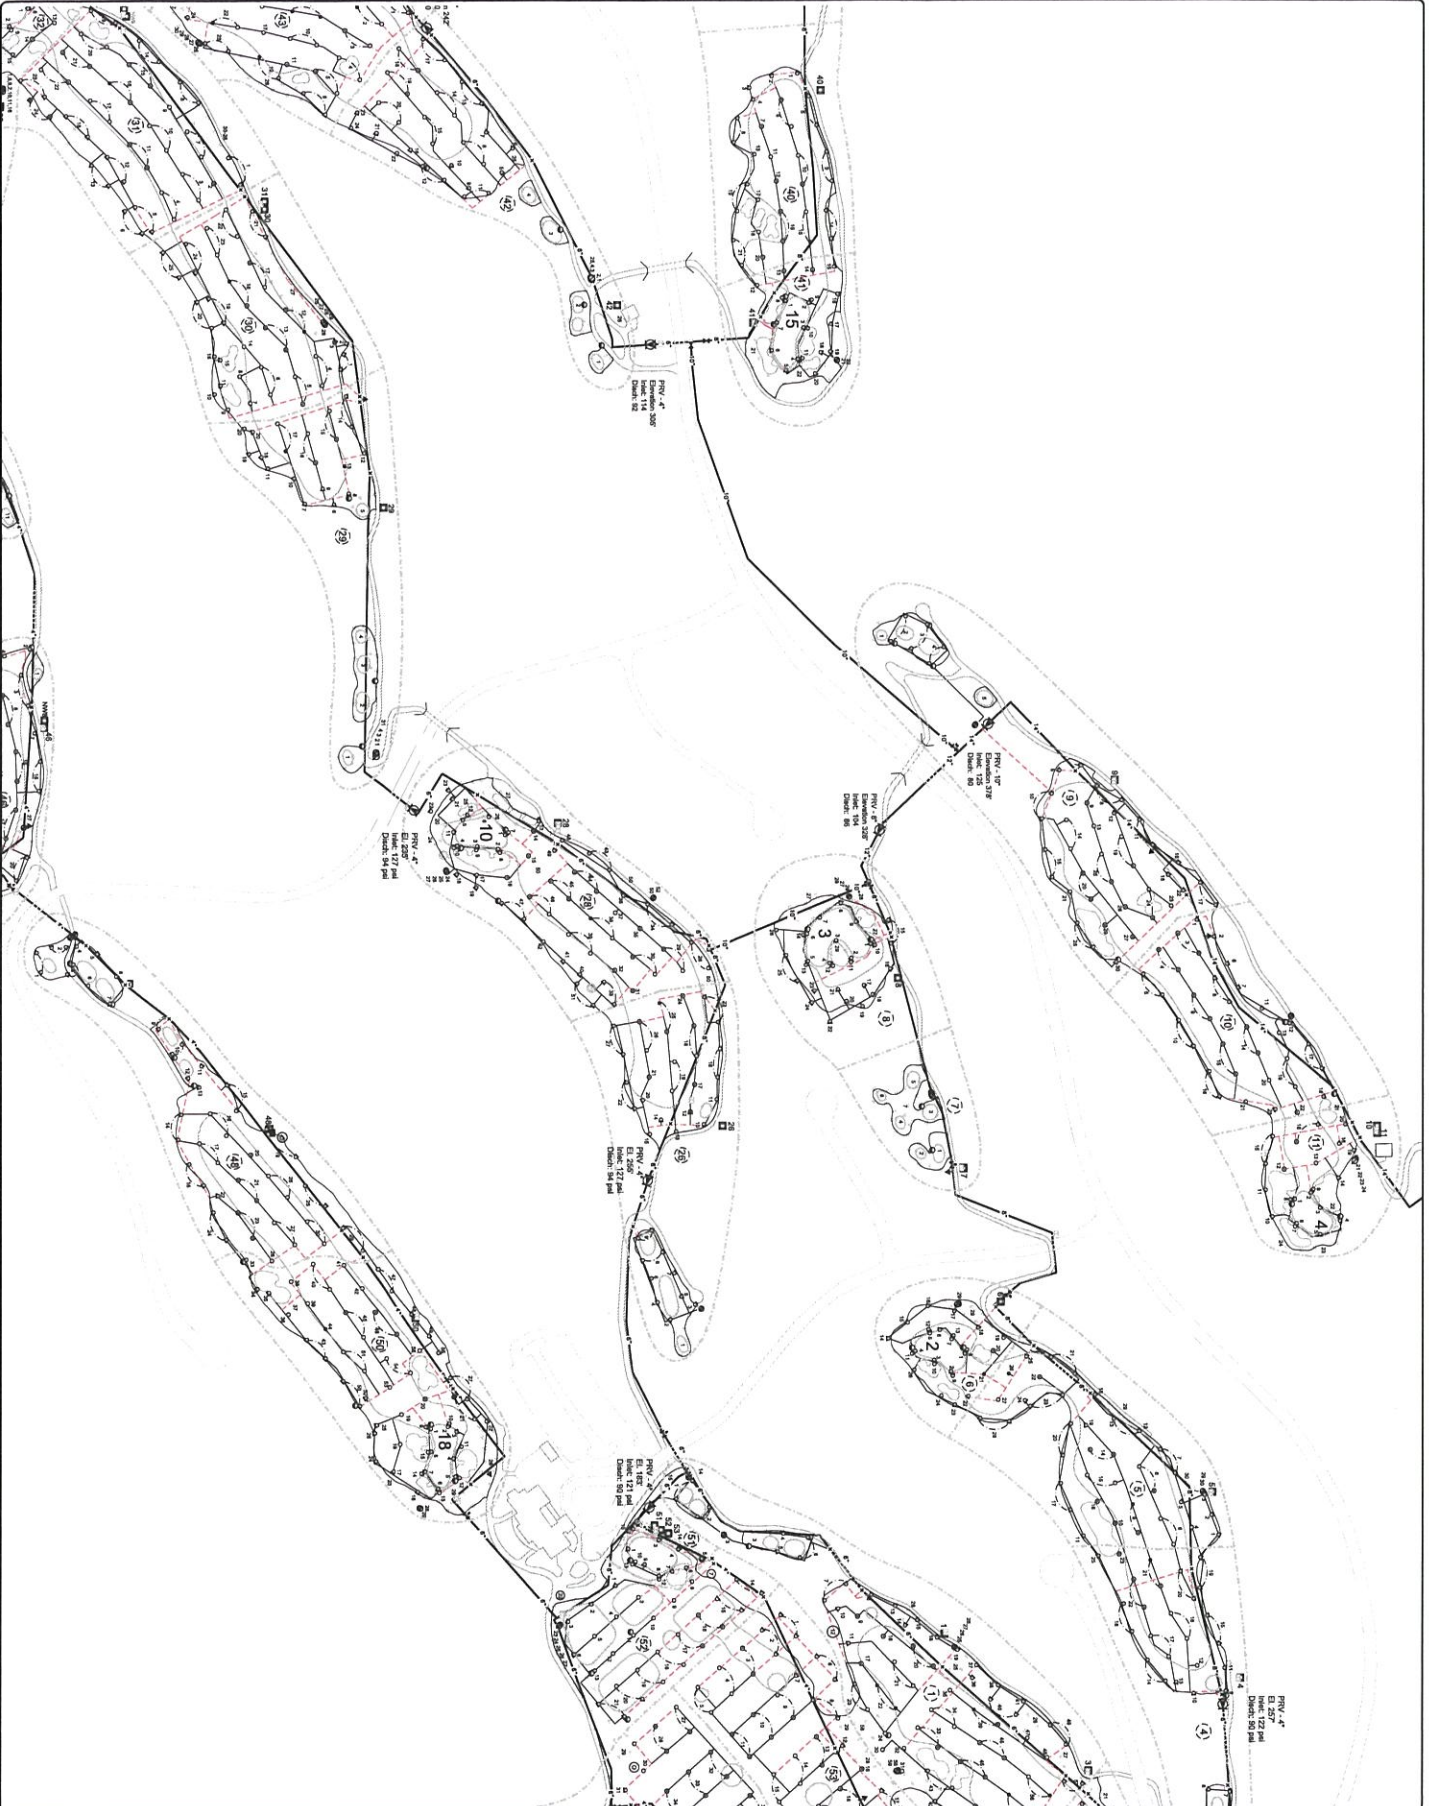

SHEET: <b>1-1</b> TOTAL 1-5-4-08 PROJECT: MANELE	NORTH  	<b>MANELE GOLF COURSE</b> <b>LANAI, HAWAII</b> <b>IRRIGATION PLAN - MECHANICAL</b>	 <b>BRYANT TAYLOR GORDON</b> IRRIGATION DESIGN & CONSULTING 1124A KALI DRIVE SUITE 200 HONOLULU, HI 96813	 <b>BRYANT TAYLOR GORDON</b> IRRIGATION DESIGN & CONSULTING 1124A KALI DRIVE SUITE 200 HONOLULU, HI 96813
SCALE: 1" = 50' DATE: 5/18/08	PRINCIPAL DESIGNER: [Signature] DESIGNER: MJ DRAWN: MJ BY: MJ	REVISIONS: NO. DATE BY		


Exhibit 46A




SHEET: **1-2**  
 HOLES: 1 & 20-28  
 PROJECT: MANELE

SCALE: 1" = 100'  
 DATE: 5/10/18  
 NORTH   


**MANELE GOLF COURSE**  
**LANAI, HAWAII**  
**IRRIGATION PLAN - MECHANICAL**

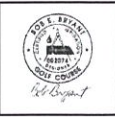

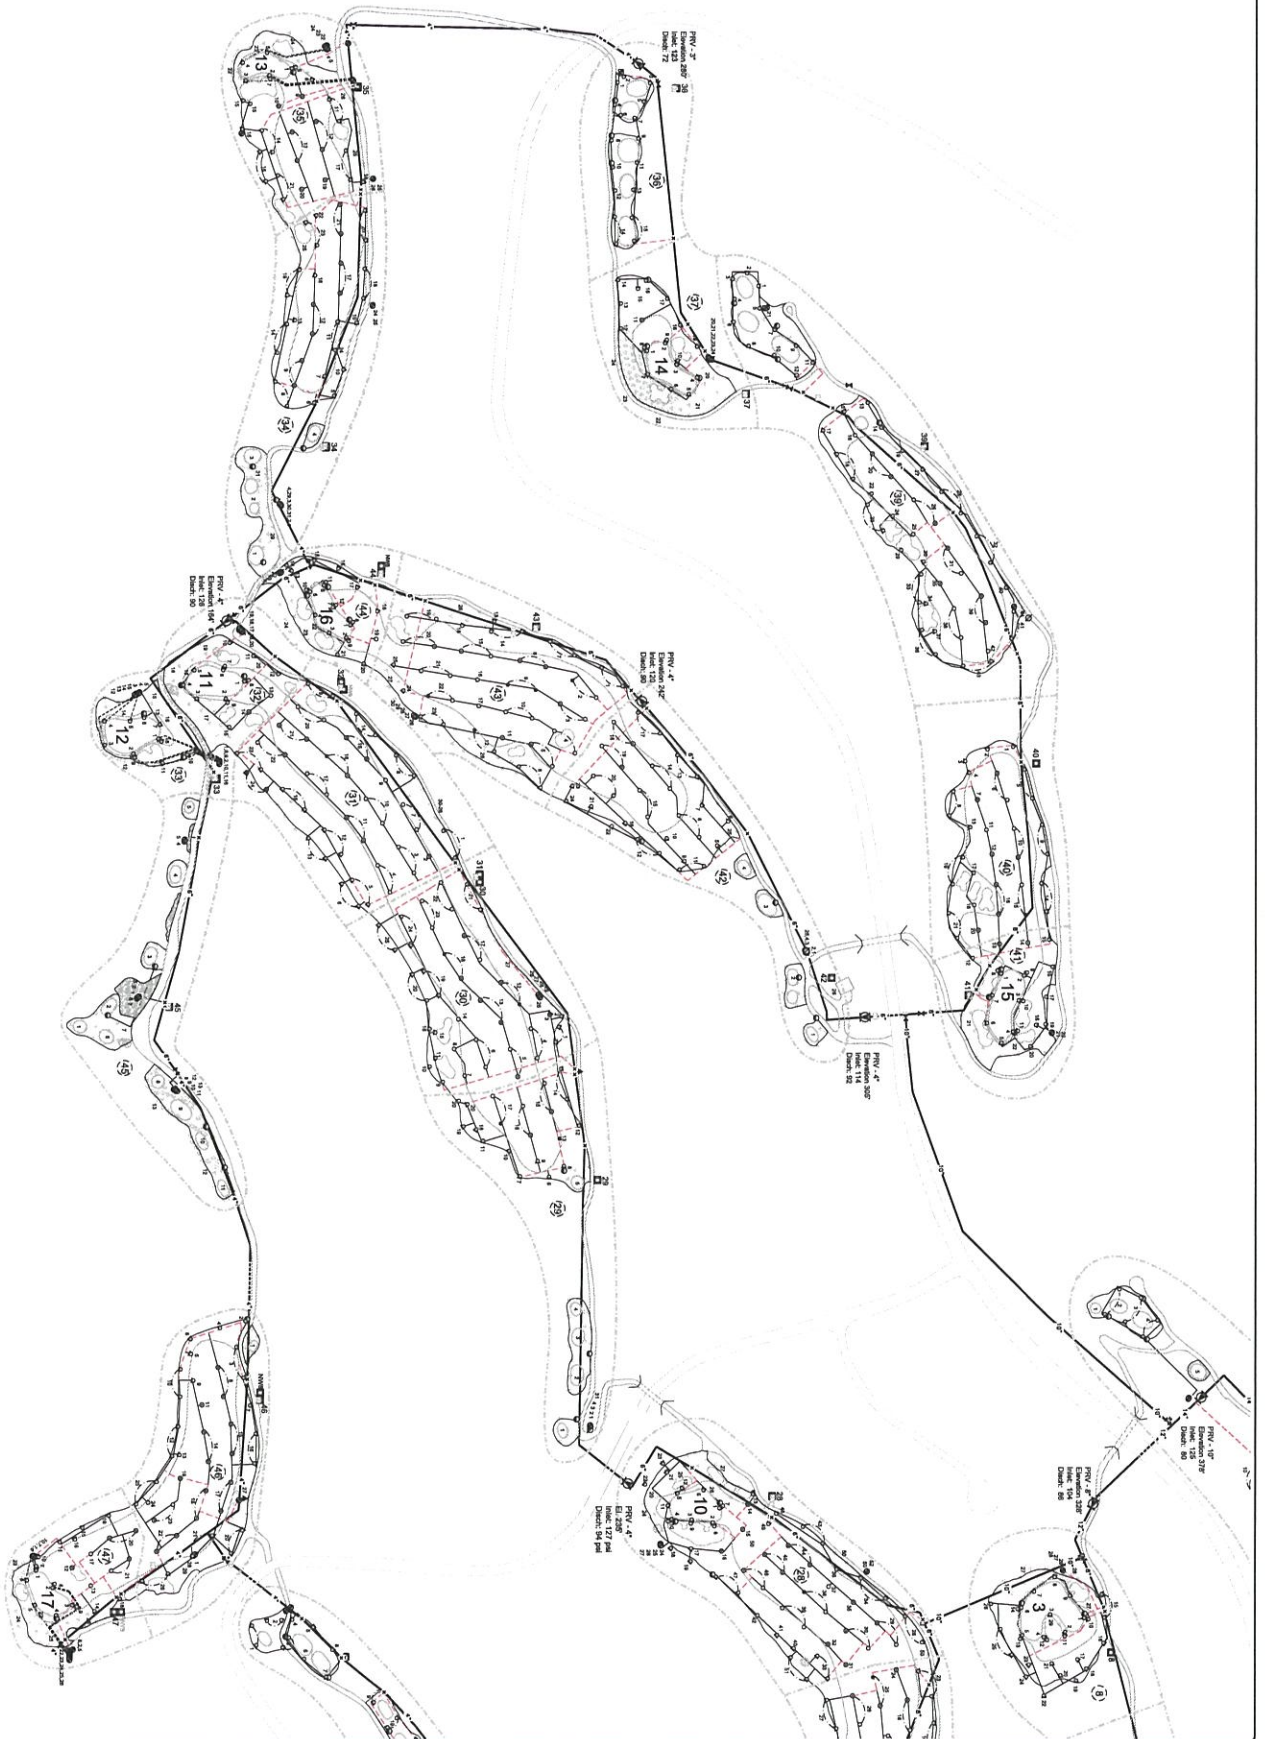

**MANELE GOLF COURSE**  
**LANAI, HAWAII**  
**IRRIGATION PLAN - MECHANICAL**



**BTG**  
**BRYANT TAYLOR GORDON**  
 IRRIGATION DESIGN & CONSULTING  
 +1-849-631-8958 btd@waterlines.net

SHEET:  
**1-3**  
 HOLES 14-17  
 PROJECT MANELE

SCALE: 1" = 100'
DATE: 02/24/18
PRINCIPAL DESIGNER: BTG
DESIGNER: MJ
DRAWN: MJ
BY: MJ
REVISIONS:
DATE:
BY: