


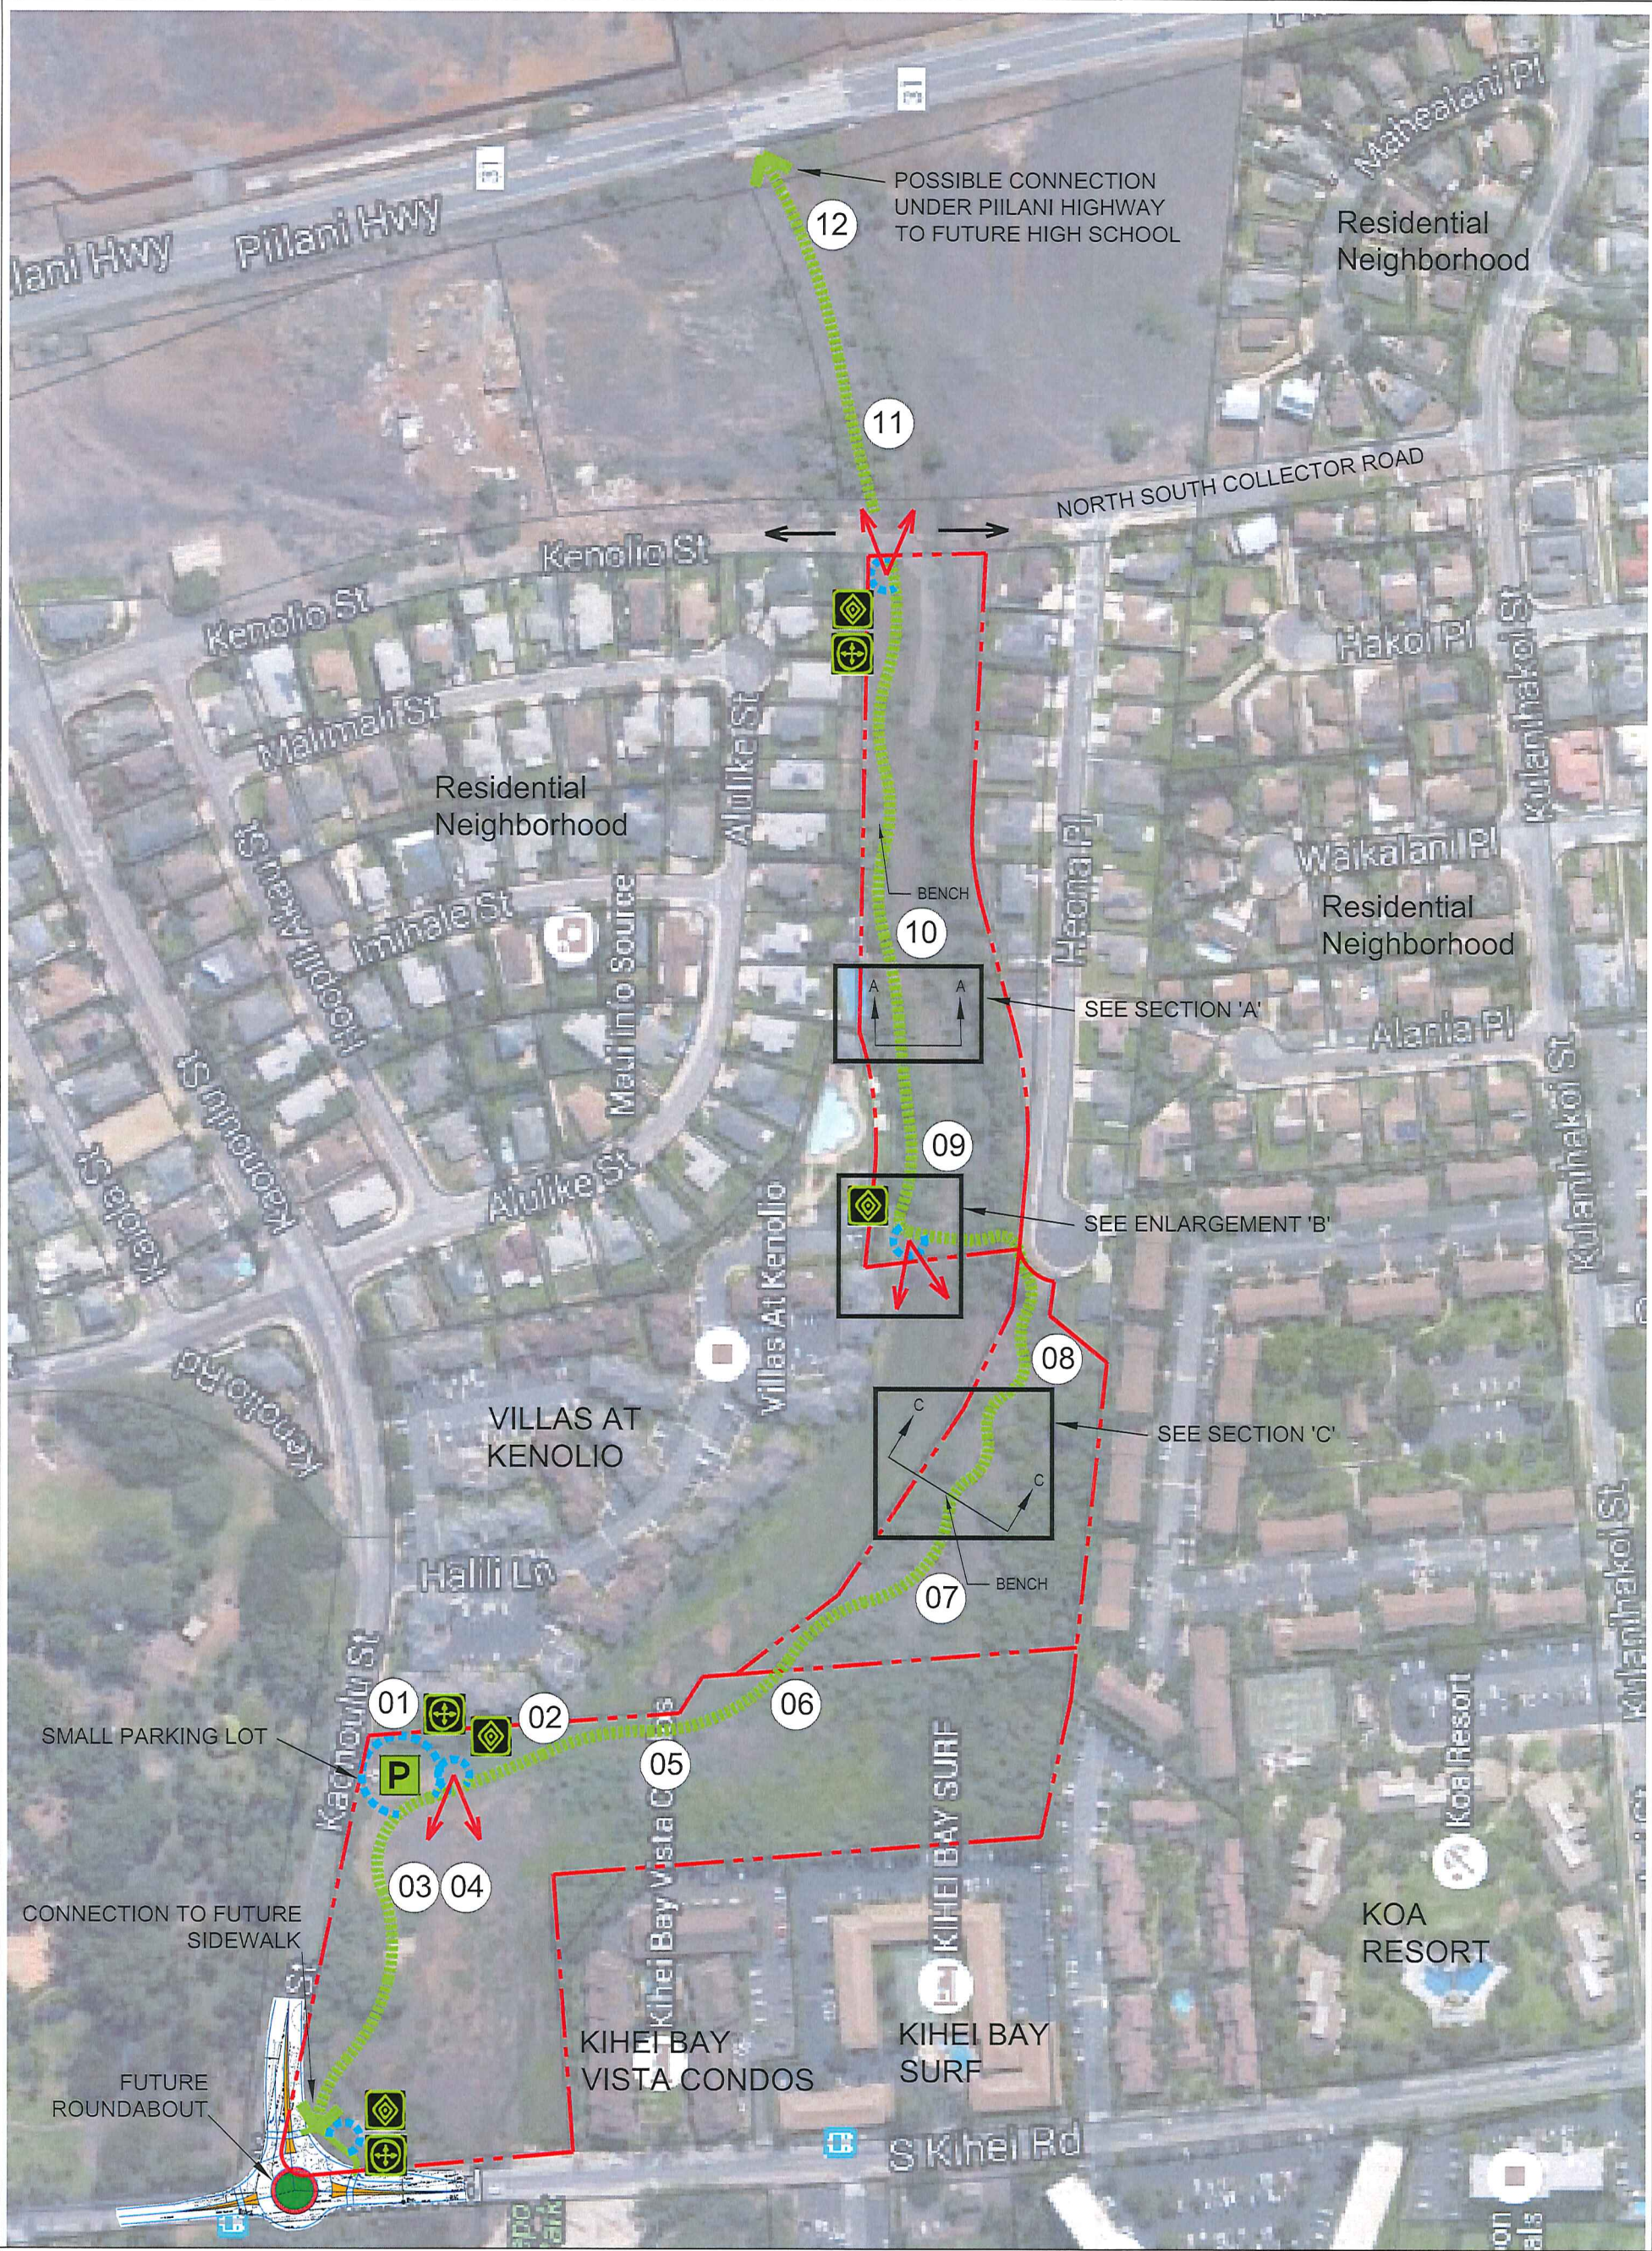


- LEGEND
- MULTI-USE TRAIL
 - INTERPRETIVE SIGN
 - REST AREA
 - PARKING AREA
 - PHOTO KEY (SEE PHOTO EXHIBIT)

PROPOSED TRAIL MAP

KULANI HAKOI GULCH LINEAR PARK


KIHEI, MAUI, HAWAII



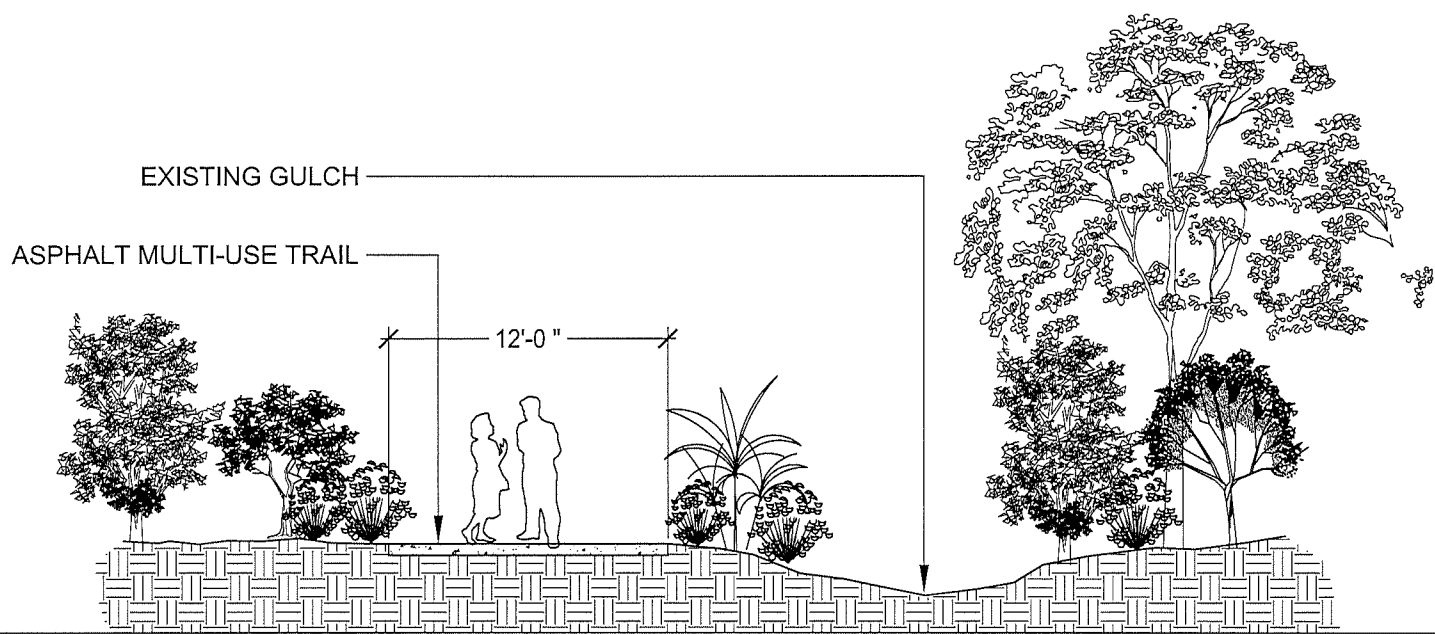


TRAIL CROSS SECTION 'A'

SCALE: 1/4" = 1'-0"

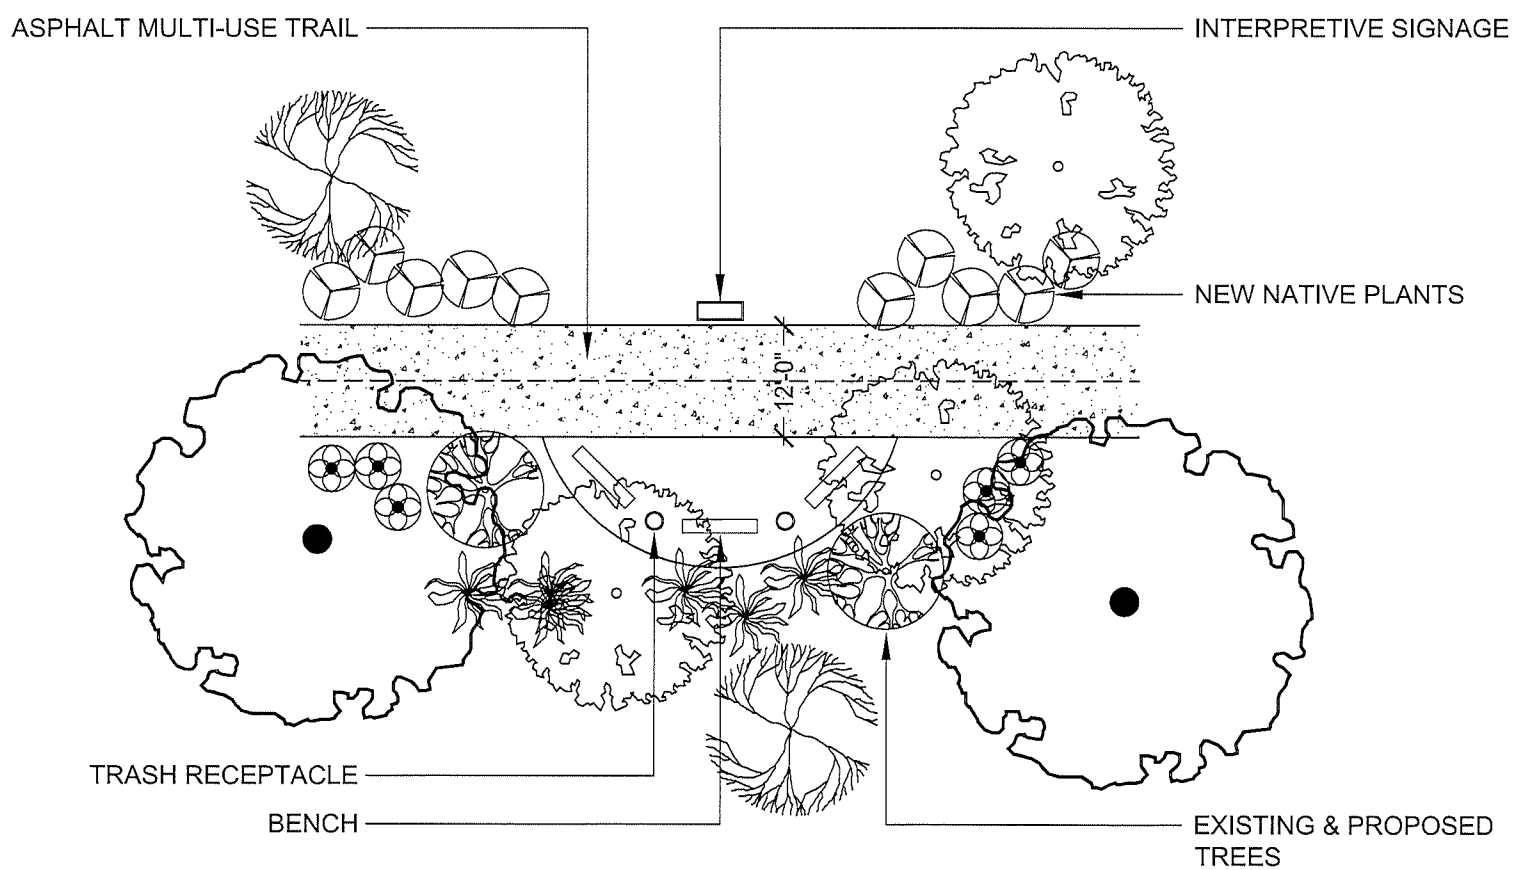

TYPICAL REST AREA 'B'

SCALE: 1" = 10'-0"

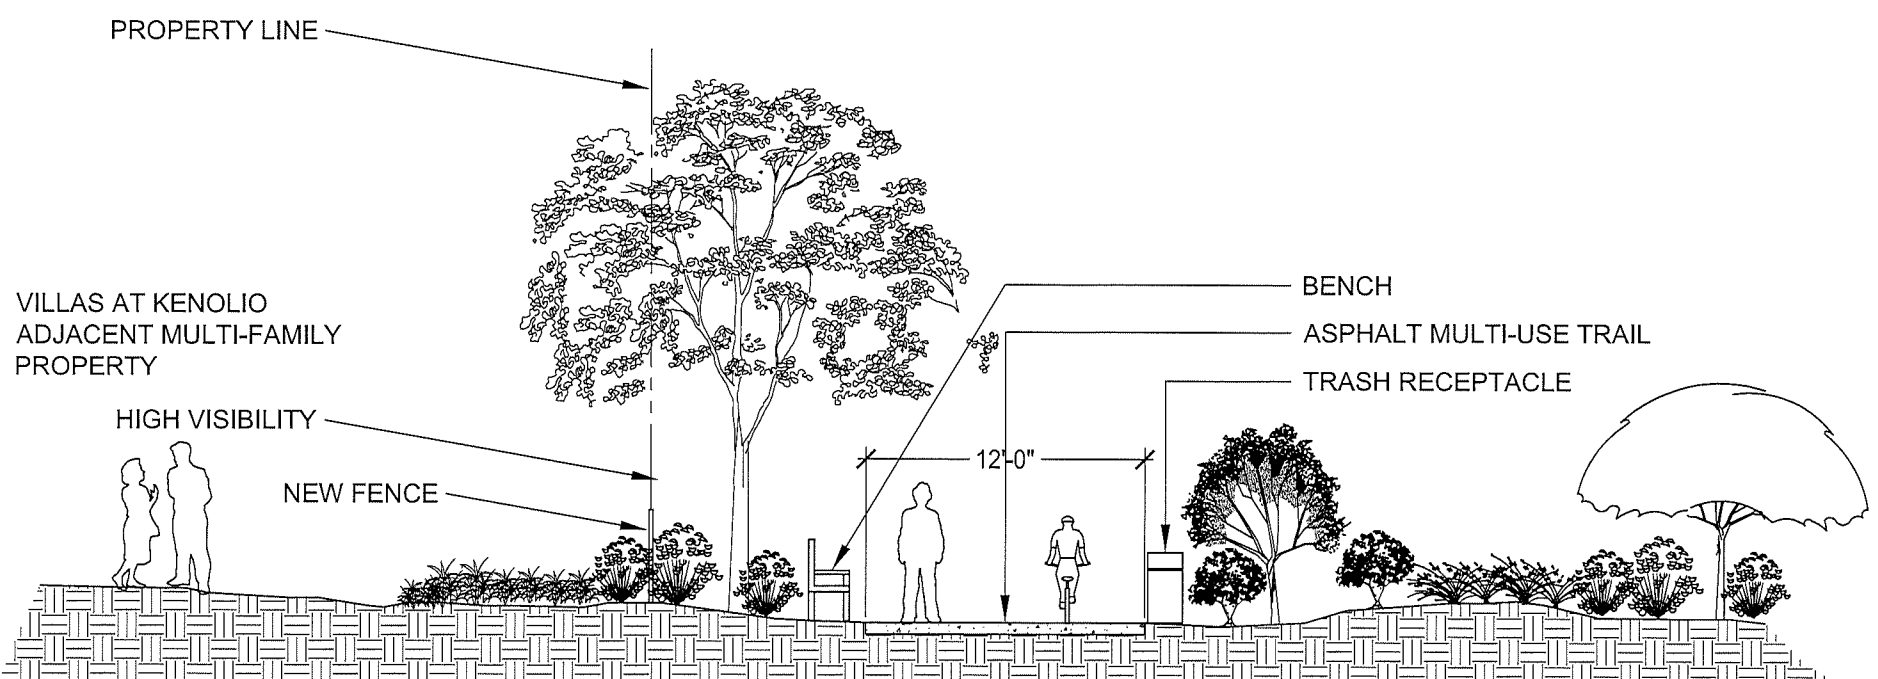

TRAIL CROSS SECTION 'C'

SCALE: 1/4" = 1'-0"

SECTIONS AND ENLARGEMENTS

KULANI HAKOI GULCH LINEAR PARK

KIHEI, MAUI, HAWAII



SCALE AS NOTED ABOVE

PROJECT: 15-016
DATE: 02/29/16

LEGEND

- Primary Open Space Corridor for Bicycle & Pedestrian Users
- Secondary Connection
- Secondary Off-Road Connection
- Gulch / Drainage
- Play Fields (soccer, baseball)
- Point of Interest
- Beach Access
- Parks & Open Space




SOUTH MAUI REGION PARKS & OPEN SPACE MASTER PLAN FUTURE VISION PLAN


Date: MAY 2003

3

Prepared By:
KAREN S. WATSON
Engineering, Inc.

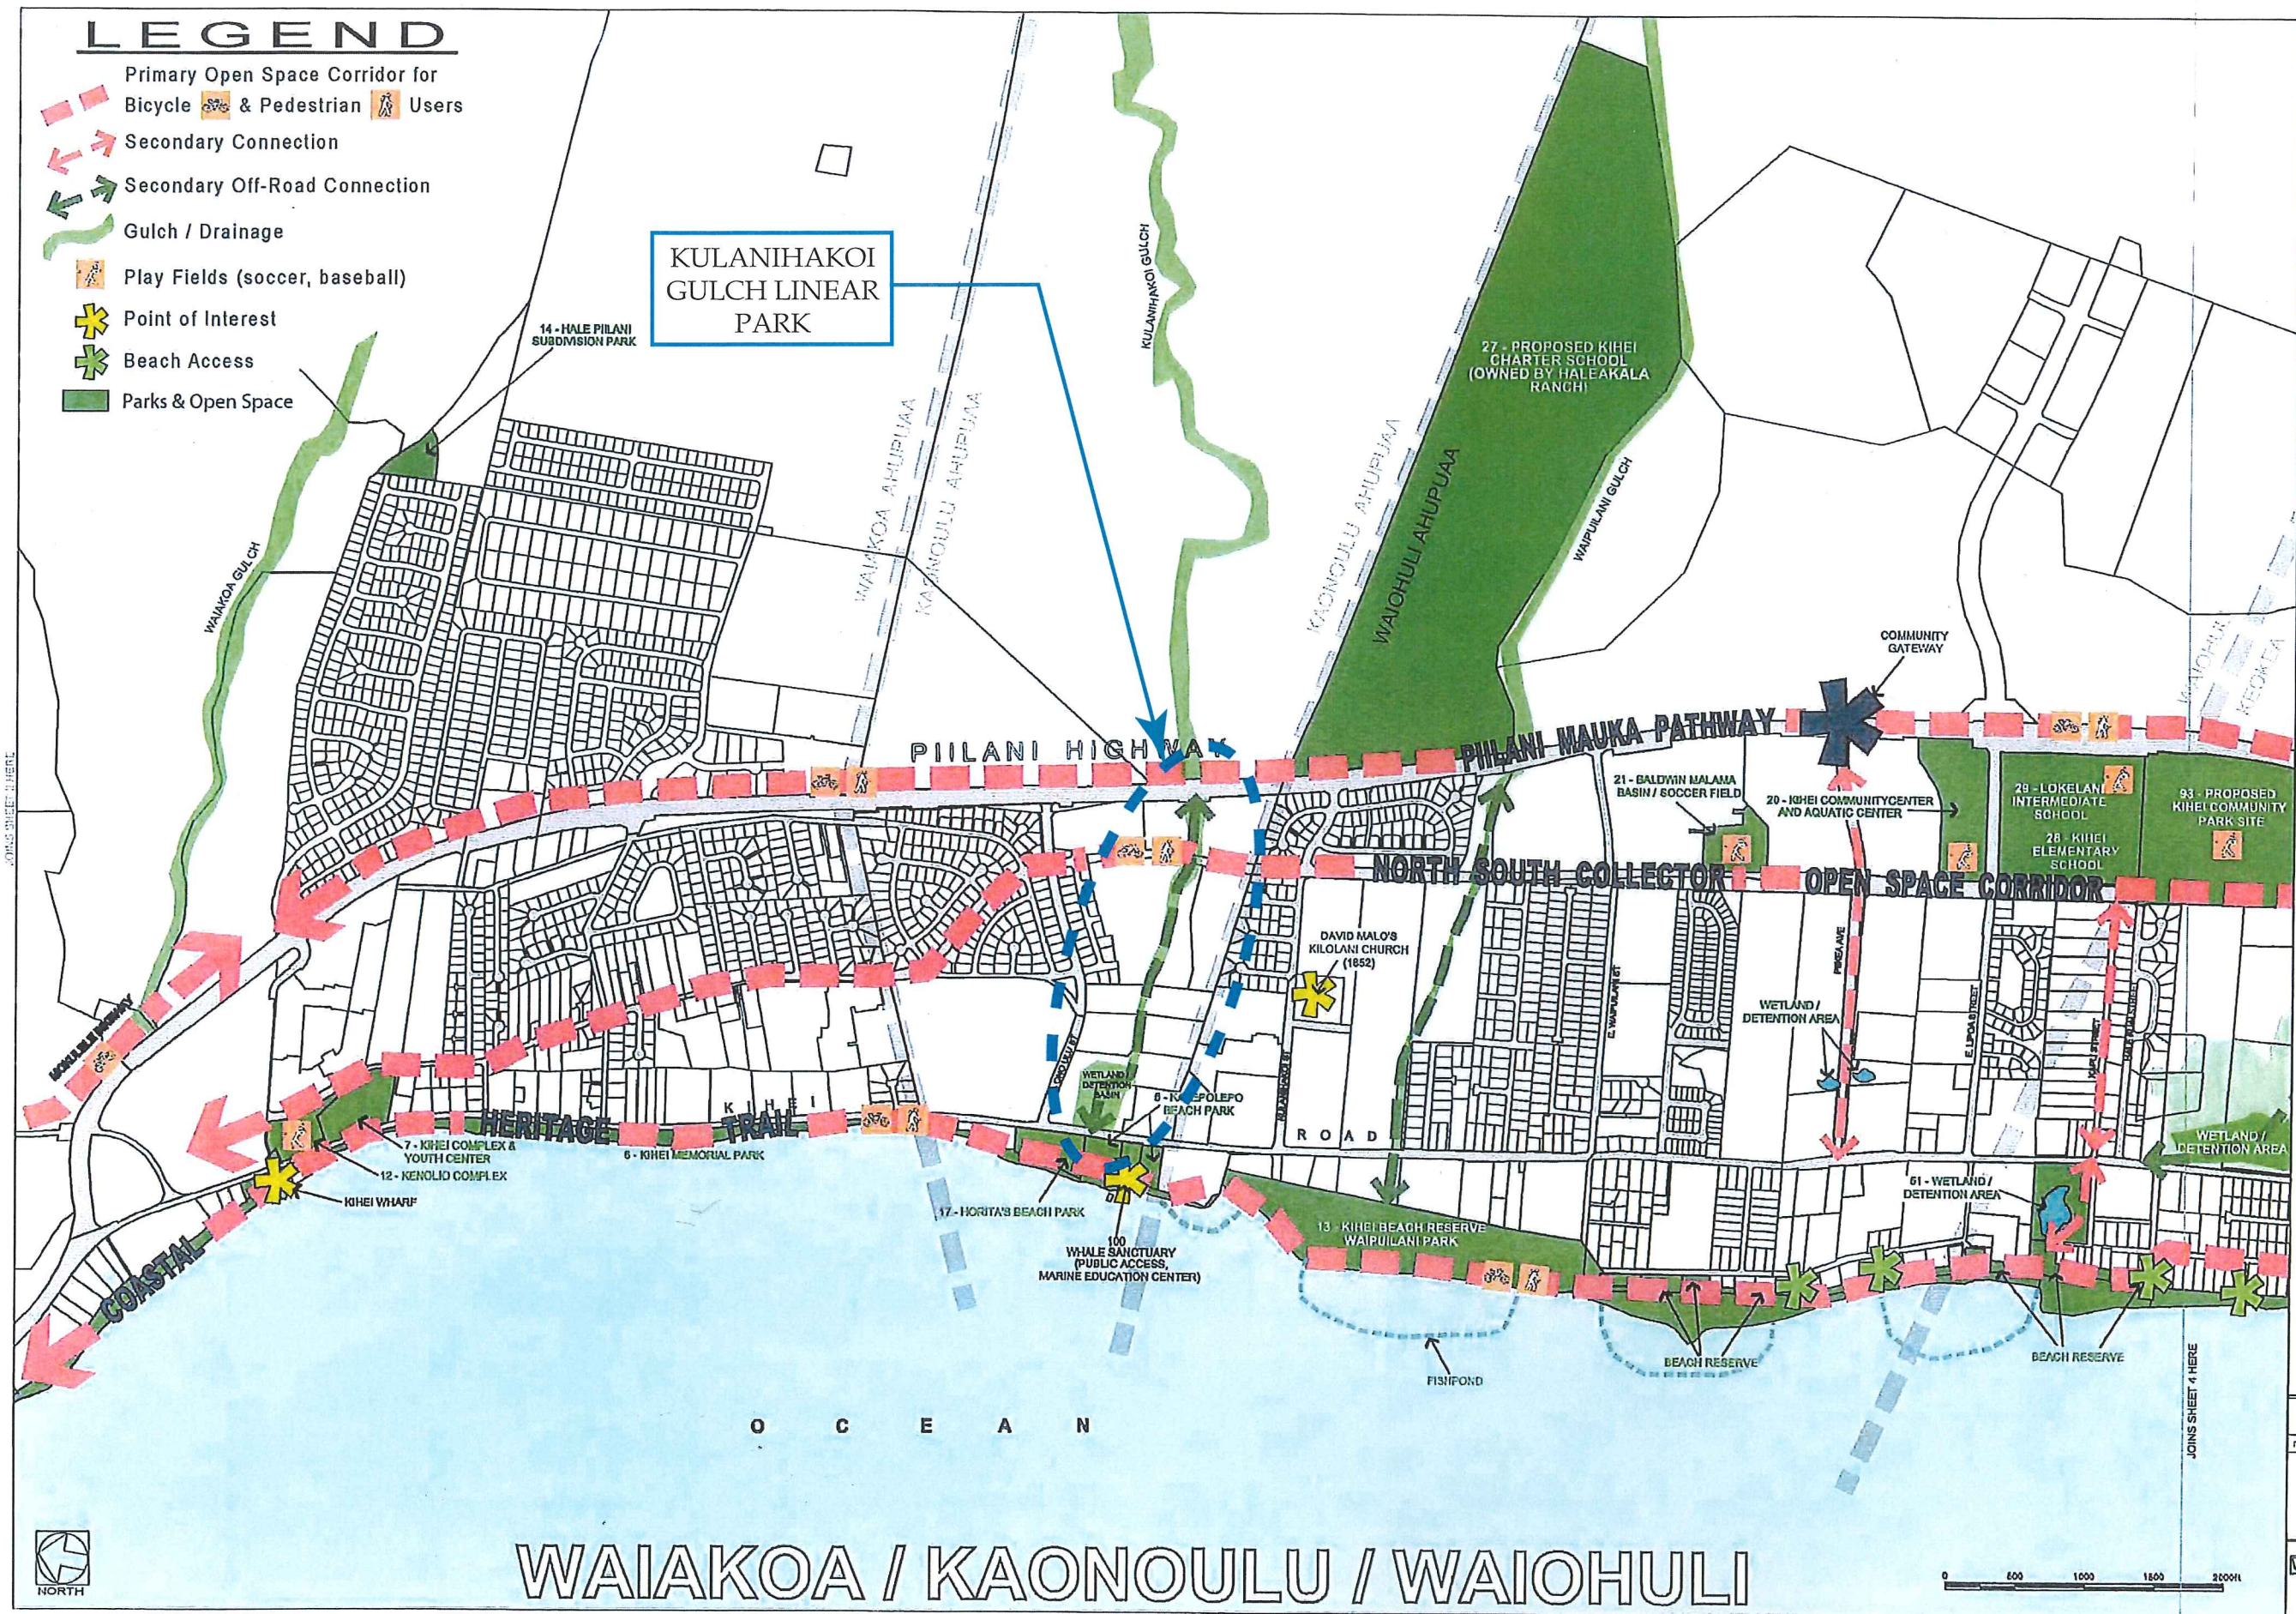

WAIAKOA / KAONOULU / WAIOHULI

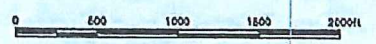

JOINS SHEET 4 HERE

JOINS SHEET 2 HERE

