



- LEGEND**
- 8' MULTI-USE TRAIL
 - 6' TRAIL
 - COMMERCIAL SIDEWALKS
 - 5' SIDEWALK
 - LOCAL SIDEWALK/PATH (HARD AND SOFT SURFACE)
 - RETAIL
 - RECREATIONAL OPEN SPACE & DETENTION
 - POCKET PARK
 - BUS STOP - NORTH BOUND
 - BUS STOP - SOUTH BOUND

NOTE:
1. ADDITIONAL TRAIL SYSTEM MAY BE INCLUDED IN CONJUNCTION WITH THE DEVELOPMENT OF THE COMMUNITY PARK AND FUTURE SCHOOL.
2. THIS PLAN IS CONCEPTUAL AND IS USED TO ILLUSTRATE PEDESTRIAN AND BIKE CONNECTIVITY. THE EXACT LOCATION OF TRAILS AND OTHER ELEMENTS MAY CHANGE DUE TO FINAL DESIGN AND ENGINEERING NEEDS.

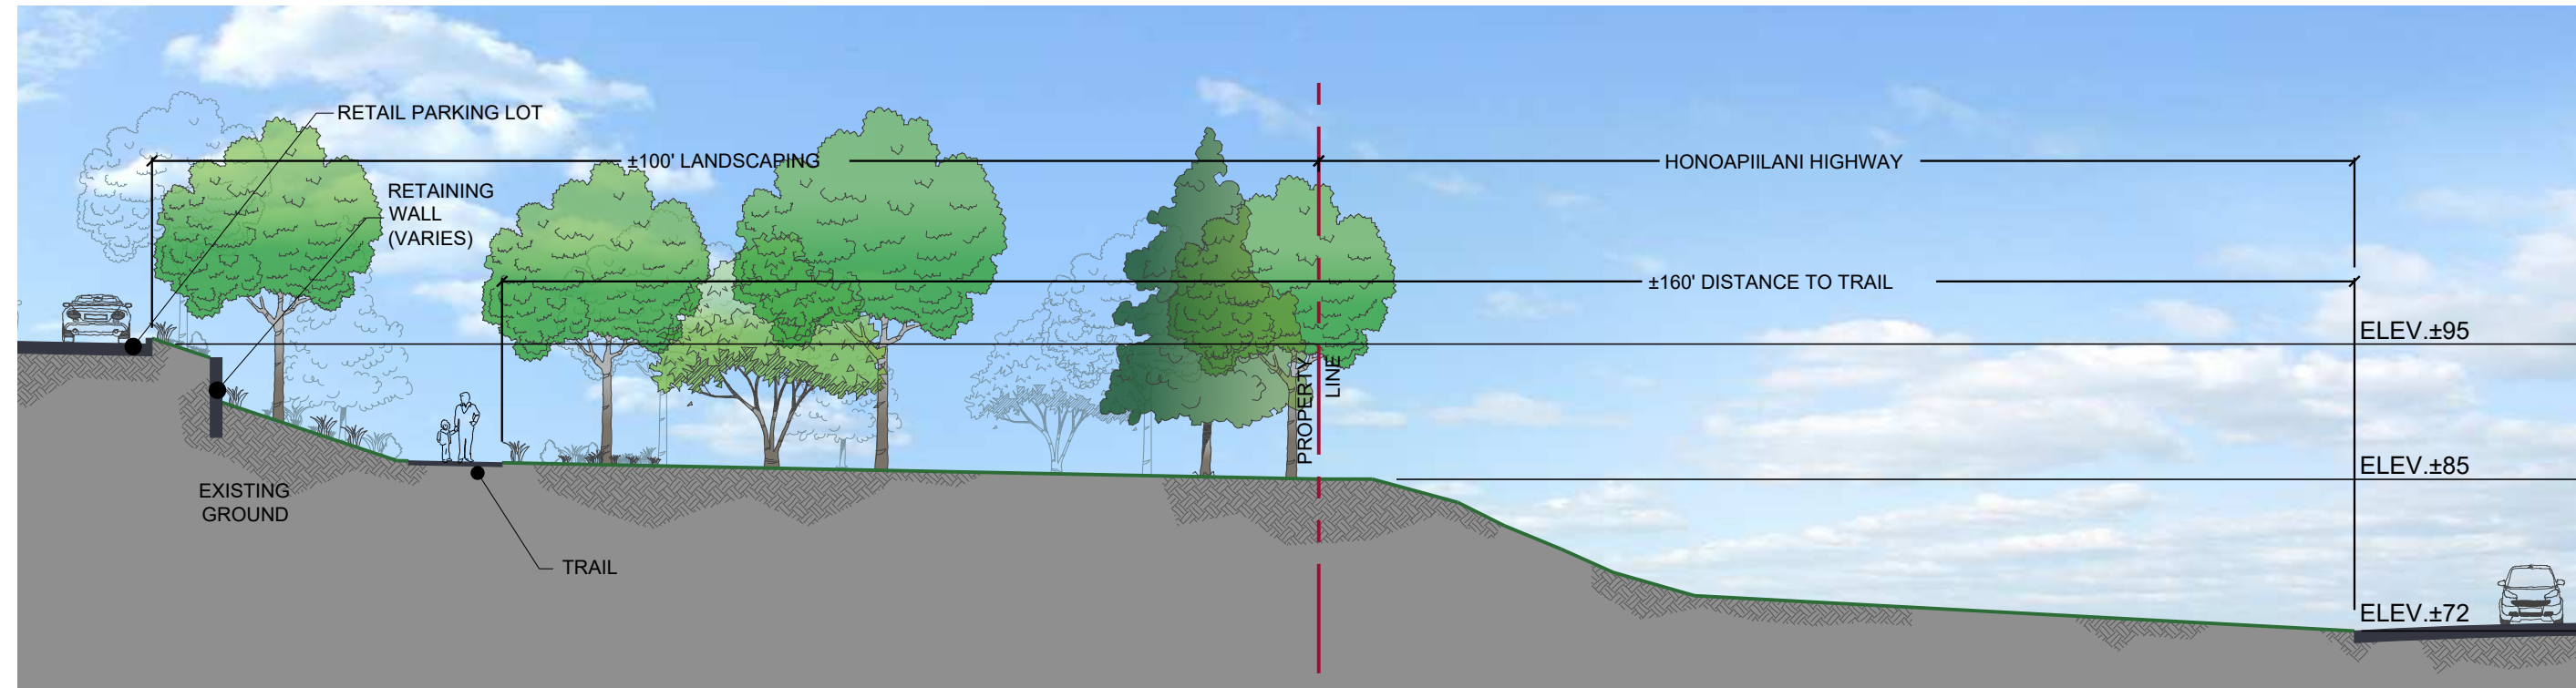

TRAIL SECTION AT RETAIL PARKING

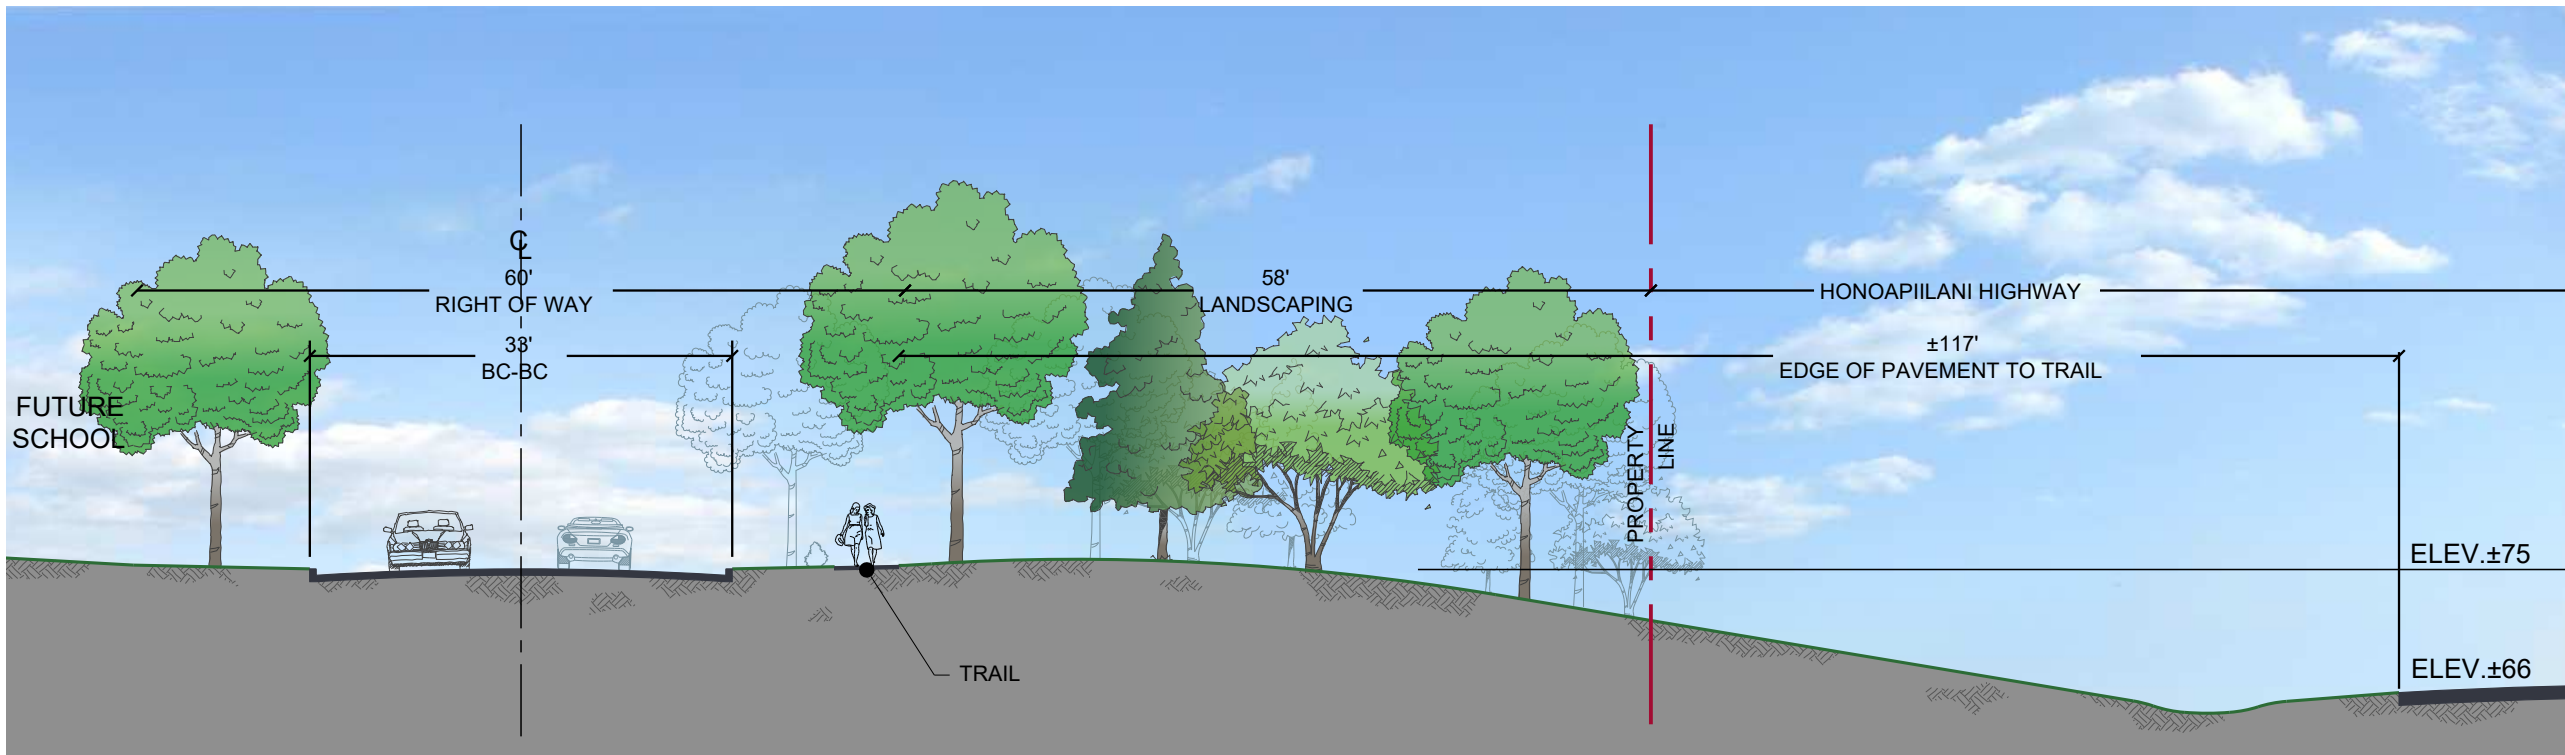

TRAIL SECTION AT SCHOOL

TRAIL SYSTEM
& CONNECTIVITY PLAN

Pulelehua

WEST MAUI PROJECT DISTRICT 5

Mahinahina & Kahana, Lahaina
Island of Maui, Hawaii
October 31, 2019

Maui Oceanview LP
Kimley»Horn