





PV FIXED-TILT TABLE -  
SEE ELEVATION DATA ON SHEET C9.2

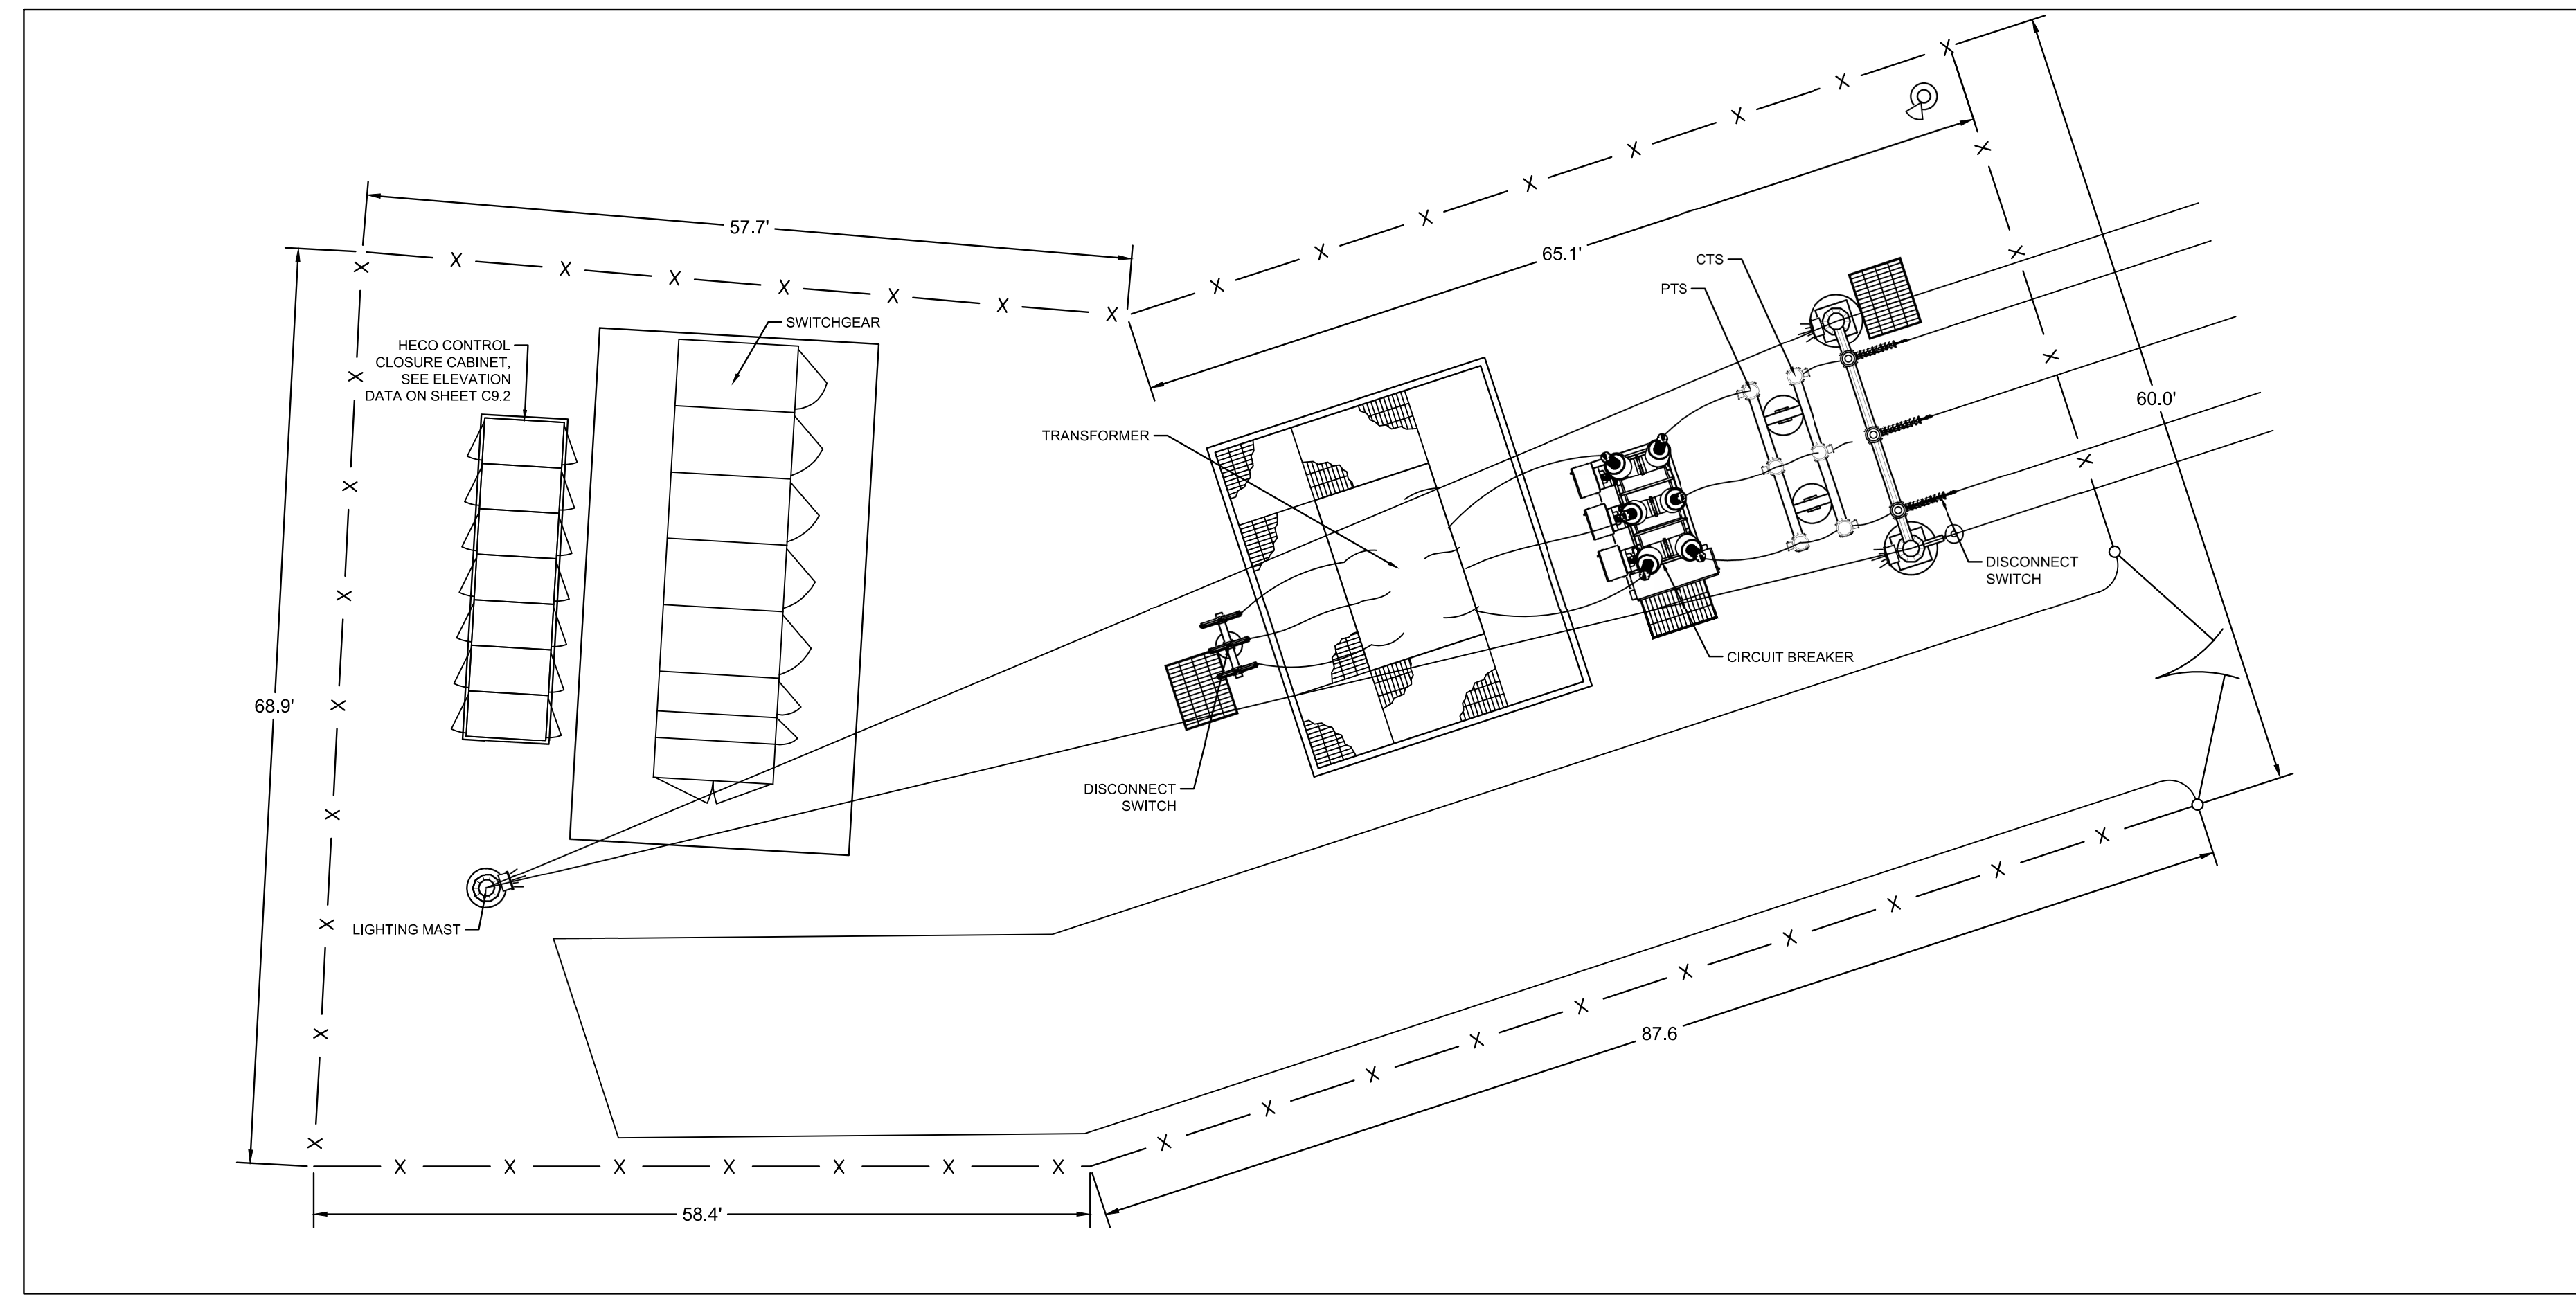

PRELIMINARY AES SUBSTATION LAYOUT -  
SEE ELEVATION DATA ON SHEET C9.2

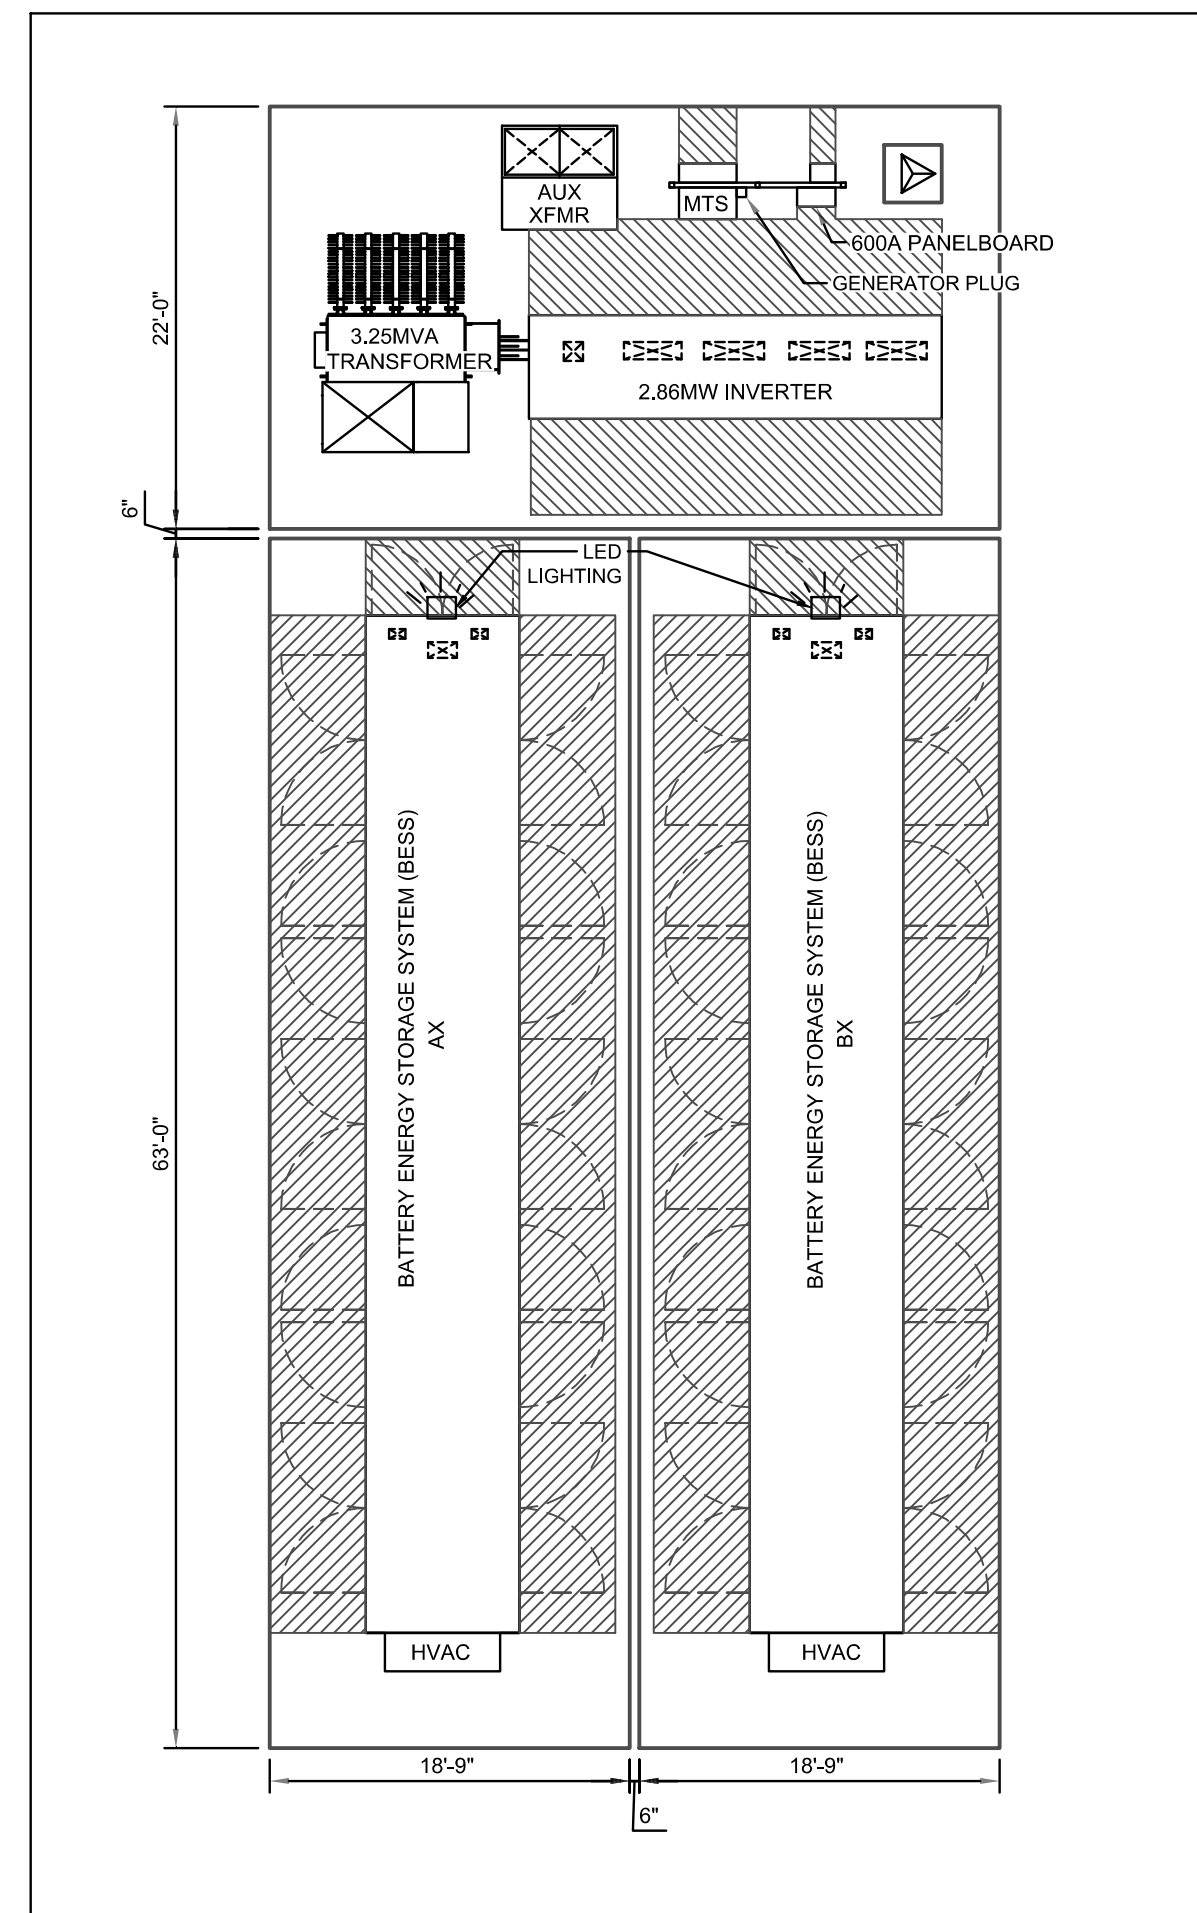


POWER CONVERSION STATION (PCS) PAD LAYOUT -  
SEE ELEVATION DATA ON SHEET C9.2

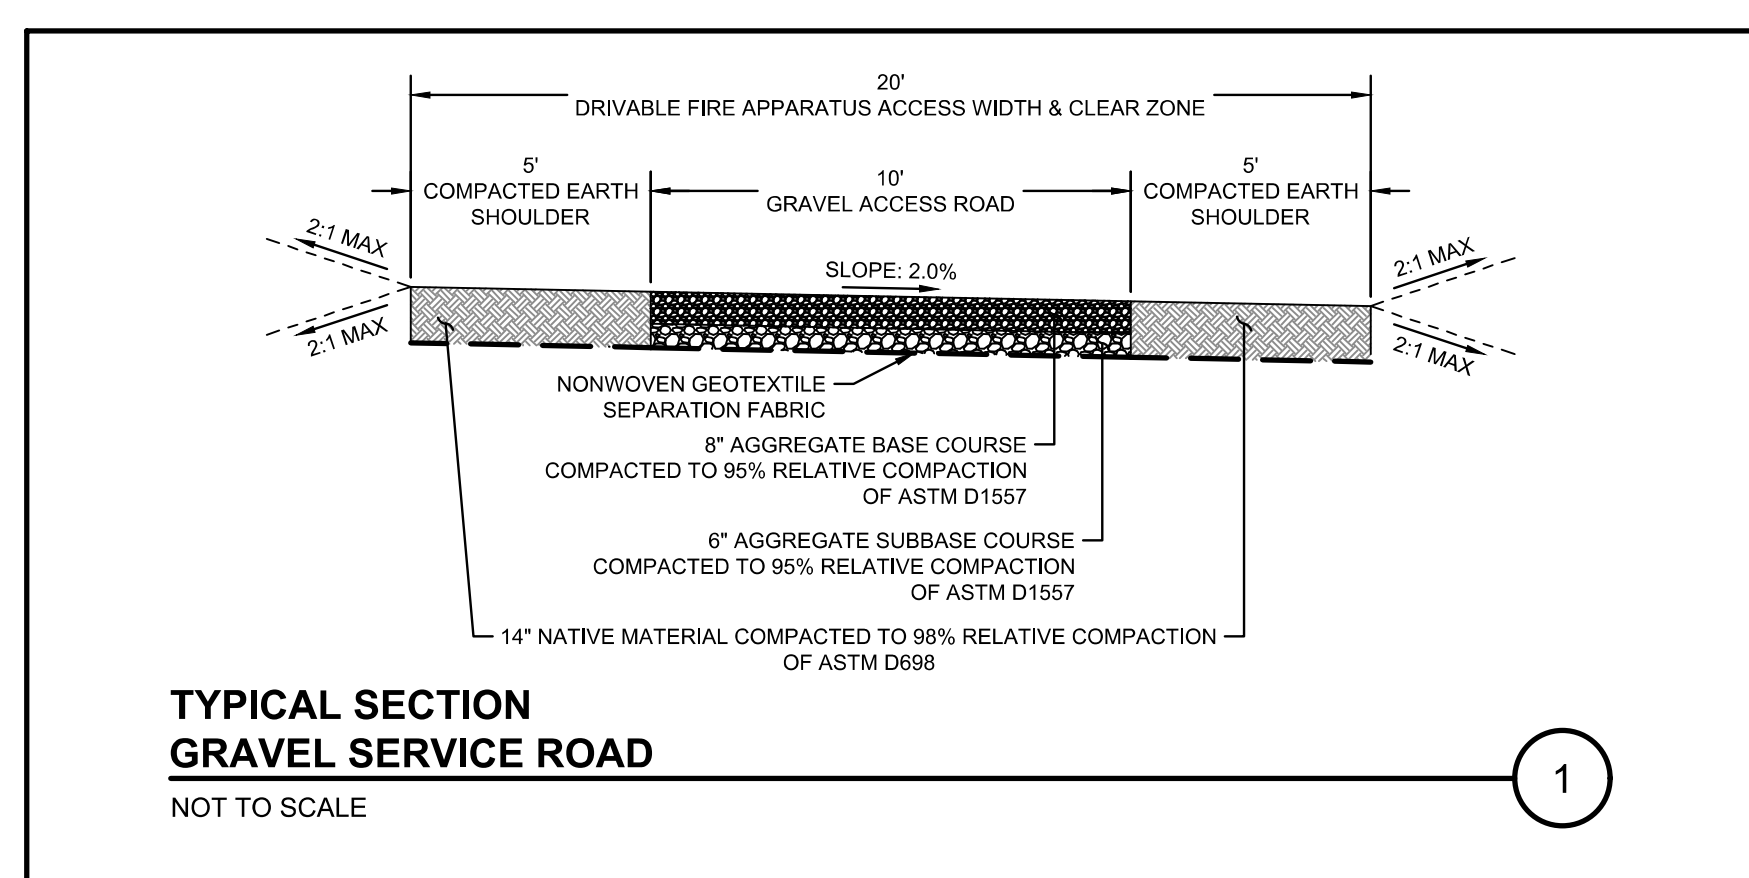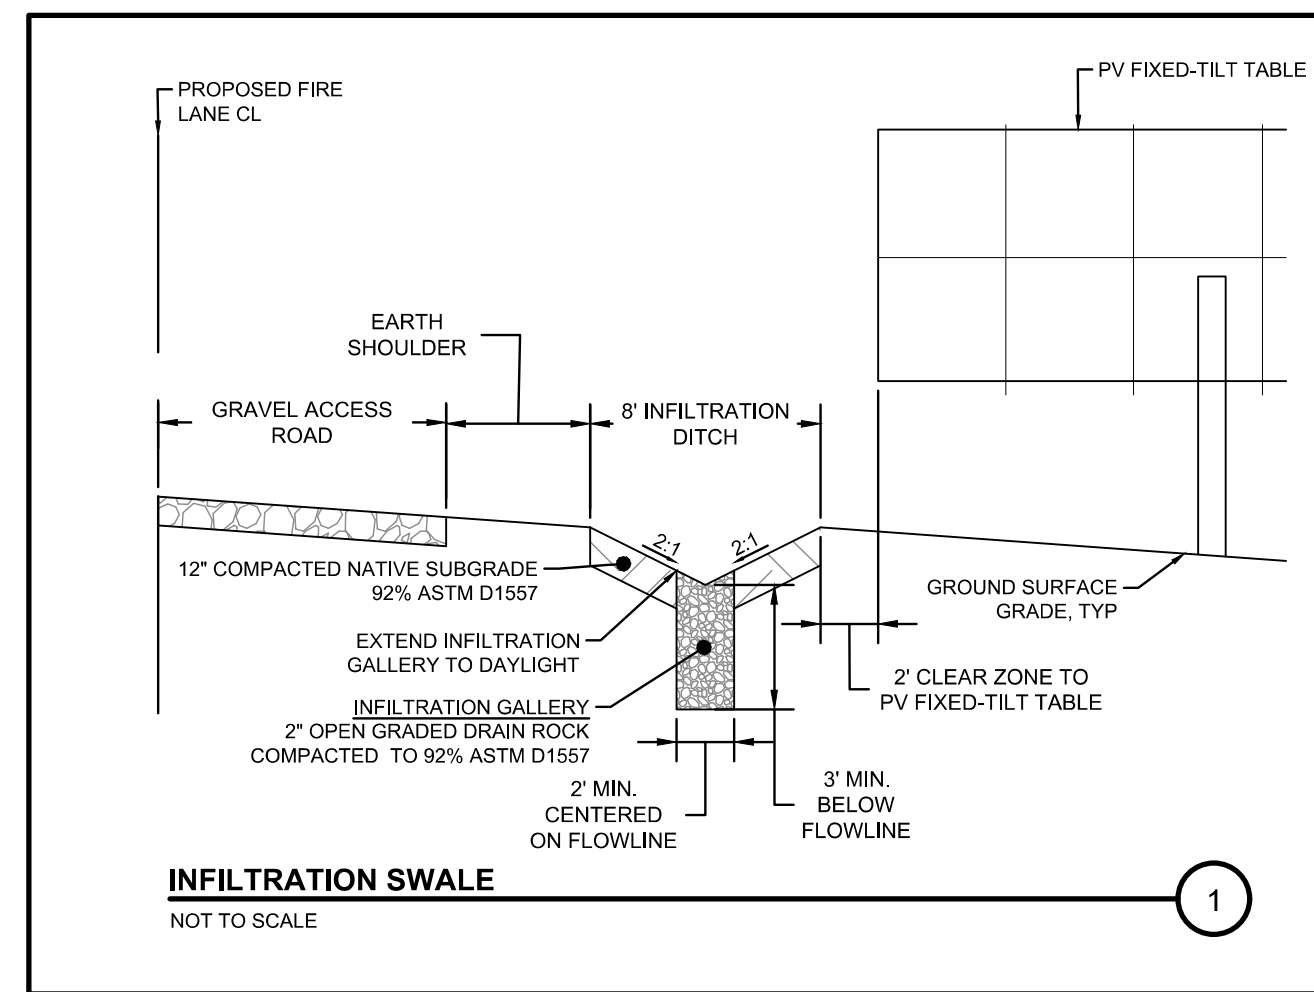


Distributed Energy

AES Distributed Energy  
282 Century Pl, Suite 2000  
Louisville, CO 80027 USA

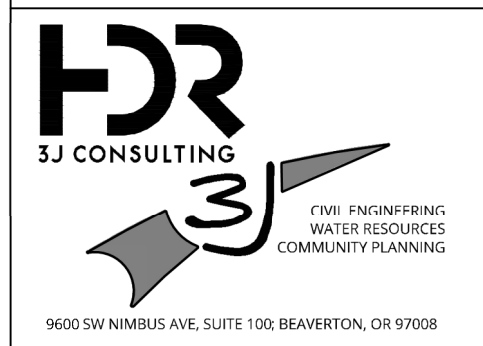

SYSTEM DESCRIPTION

REV	BY	DATE	DESCRIPTION

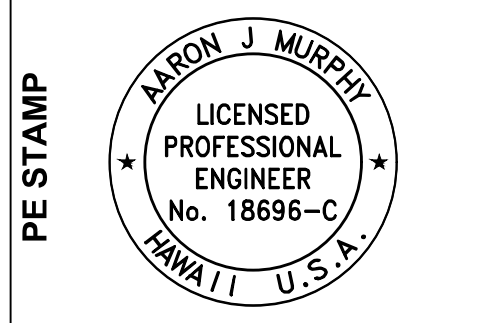

AES WEST OAHU SOLAR  
OAHU, HI


PROJECT NUMBER  
19537  
PHASE  
LAND USE  
MILESTONE  
60% DESIGN

ELECTRICAL DESIGNER  
STRUCTURAL DESIGNER

DATE  
10-07-2020  
SCALE  
N/A

TITLE  
SITE PLAN SCHEMATICS


DRAWING  
C4

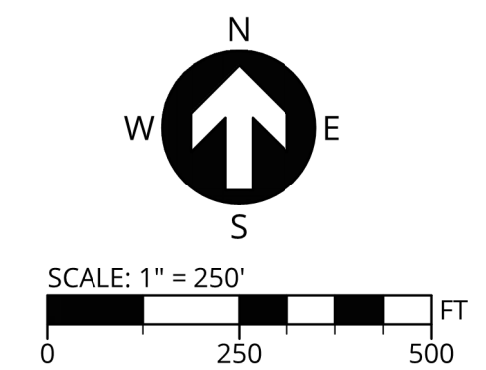

THIS WORK WAS PREPARED BY ME OR UNDER MY SUPERVISION  
*A. Murphy*  
SIGNATURE  
Oct 22 2020 7:01 PM DocuSign  
4/30/2022  
LIC. EXP. DATE



REV	BY	DATE	DESCRIPTION

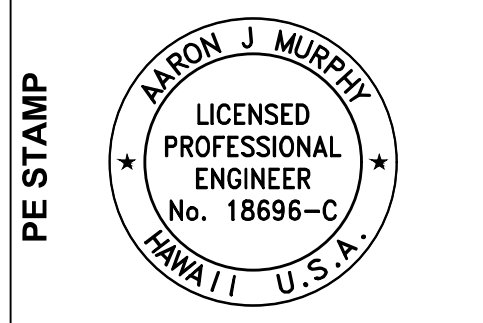

AES WEST OAHU SOLAR  
OAHU, HI

PROJECT NUMBER  
19537  
PHASE  
LAND USE  
MILESTONE  
60% DESIGN


ELECTRICAL DESIGNER  
  
STRUCTURAL DESIGNER

DATE 10-07-2020 SCALE N/A


TITLE  
CIVIL DETAIL 2

DRAWING


C9.2

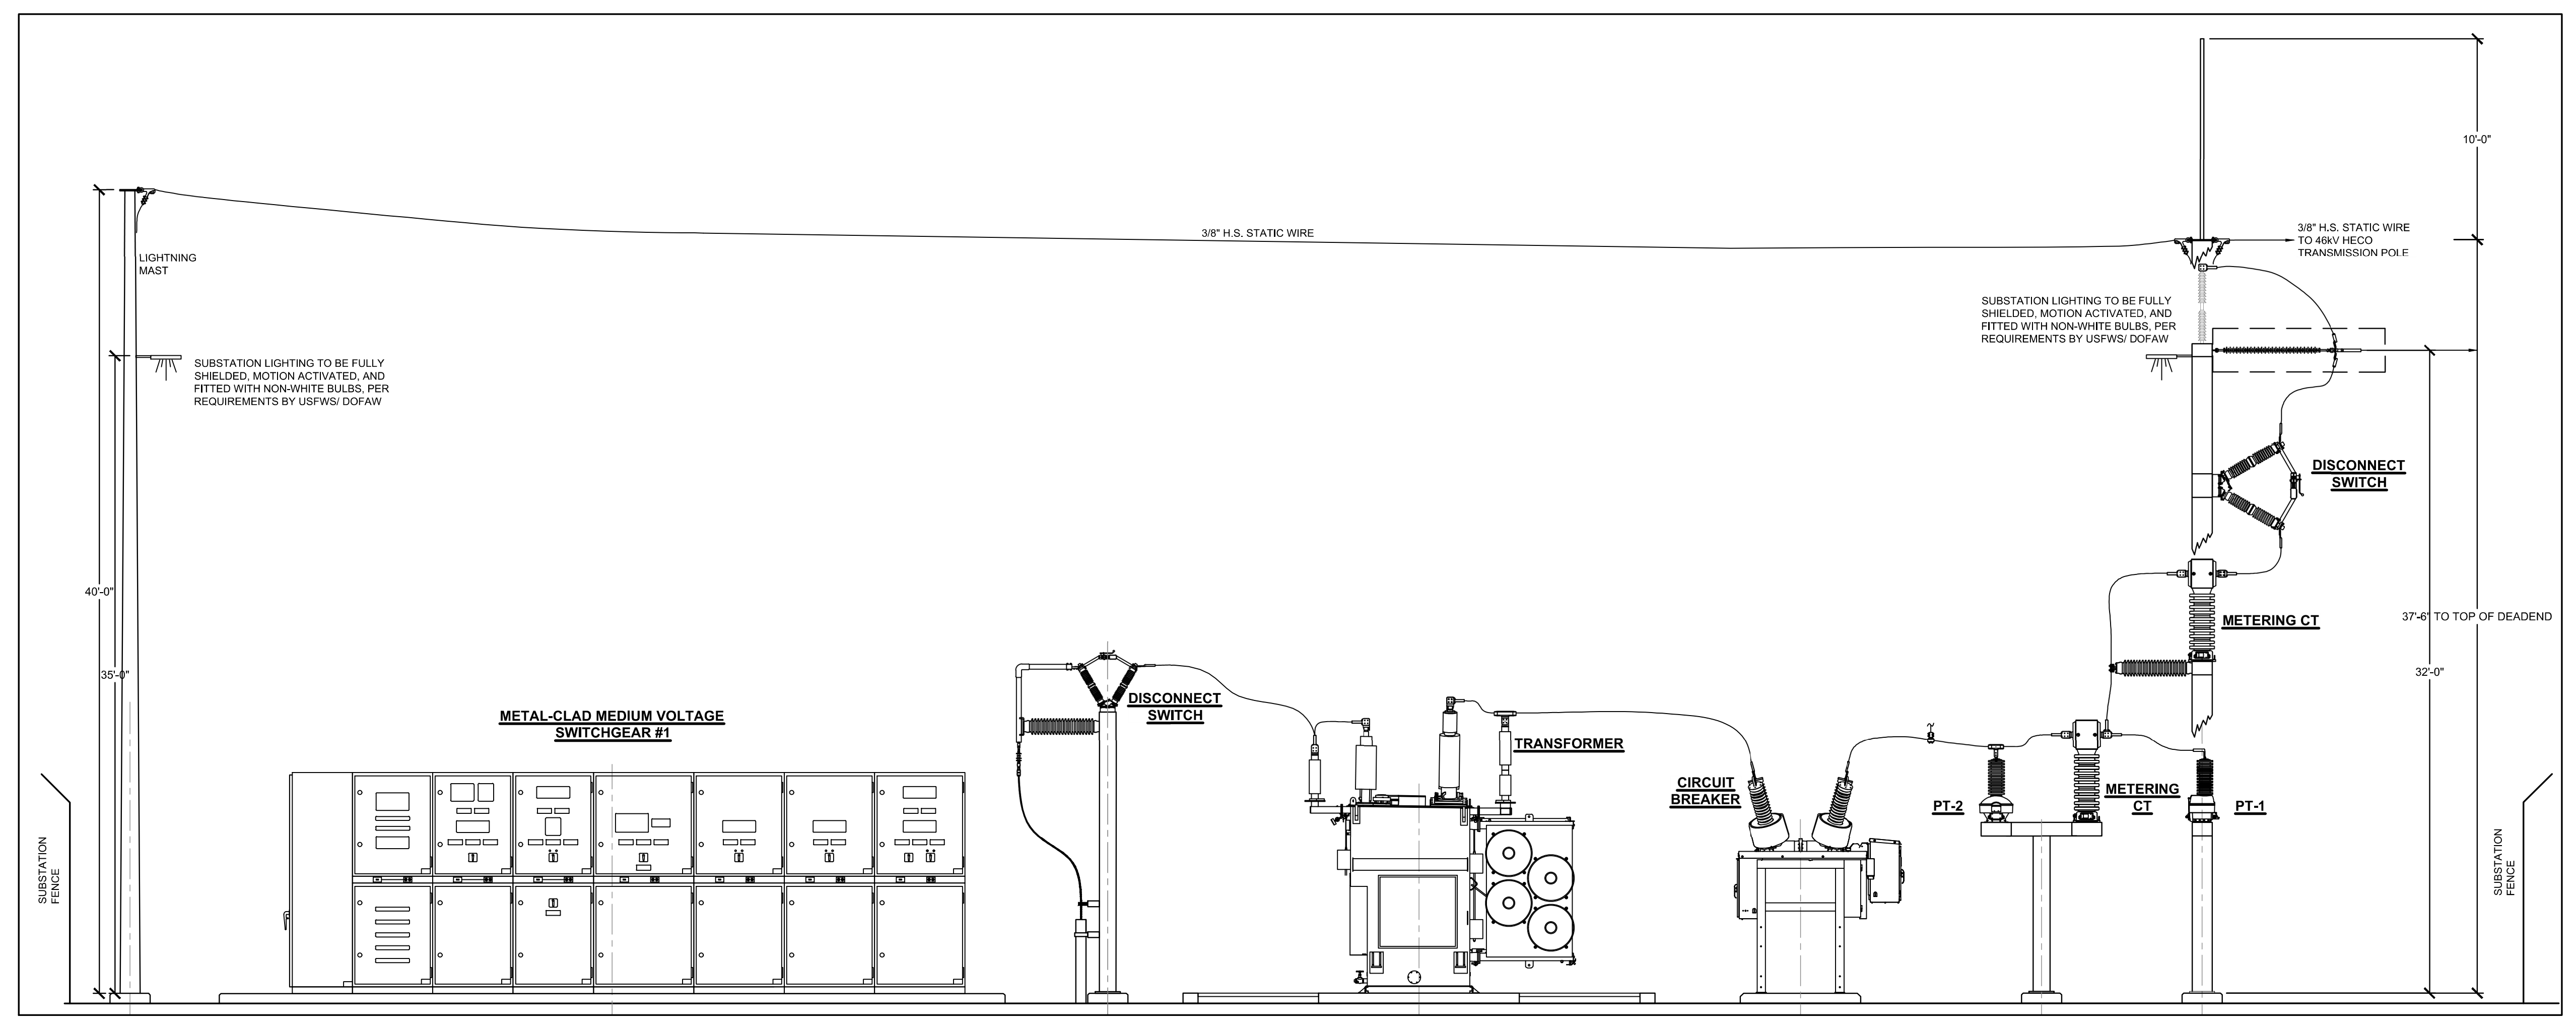


1  
C9.2  
PRELIMINARY SUBSTATION ELEVATION  
N.T.S.

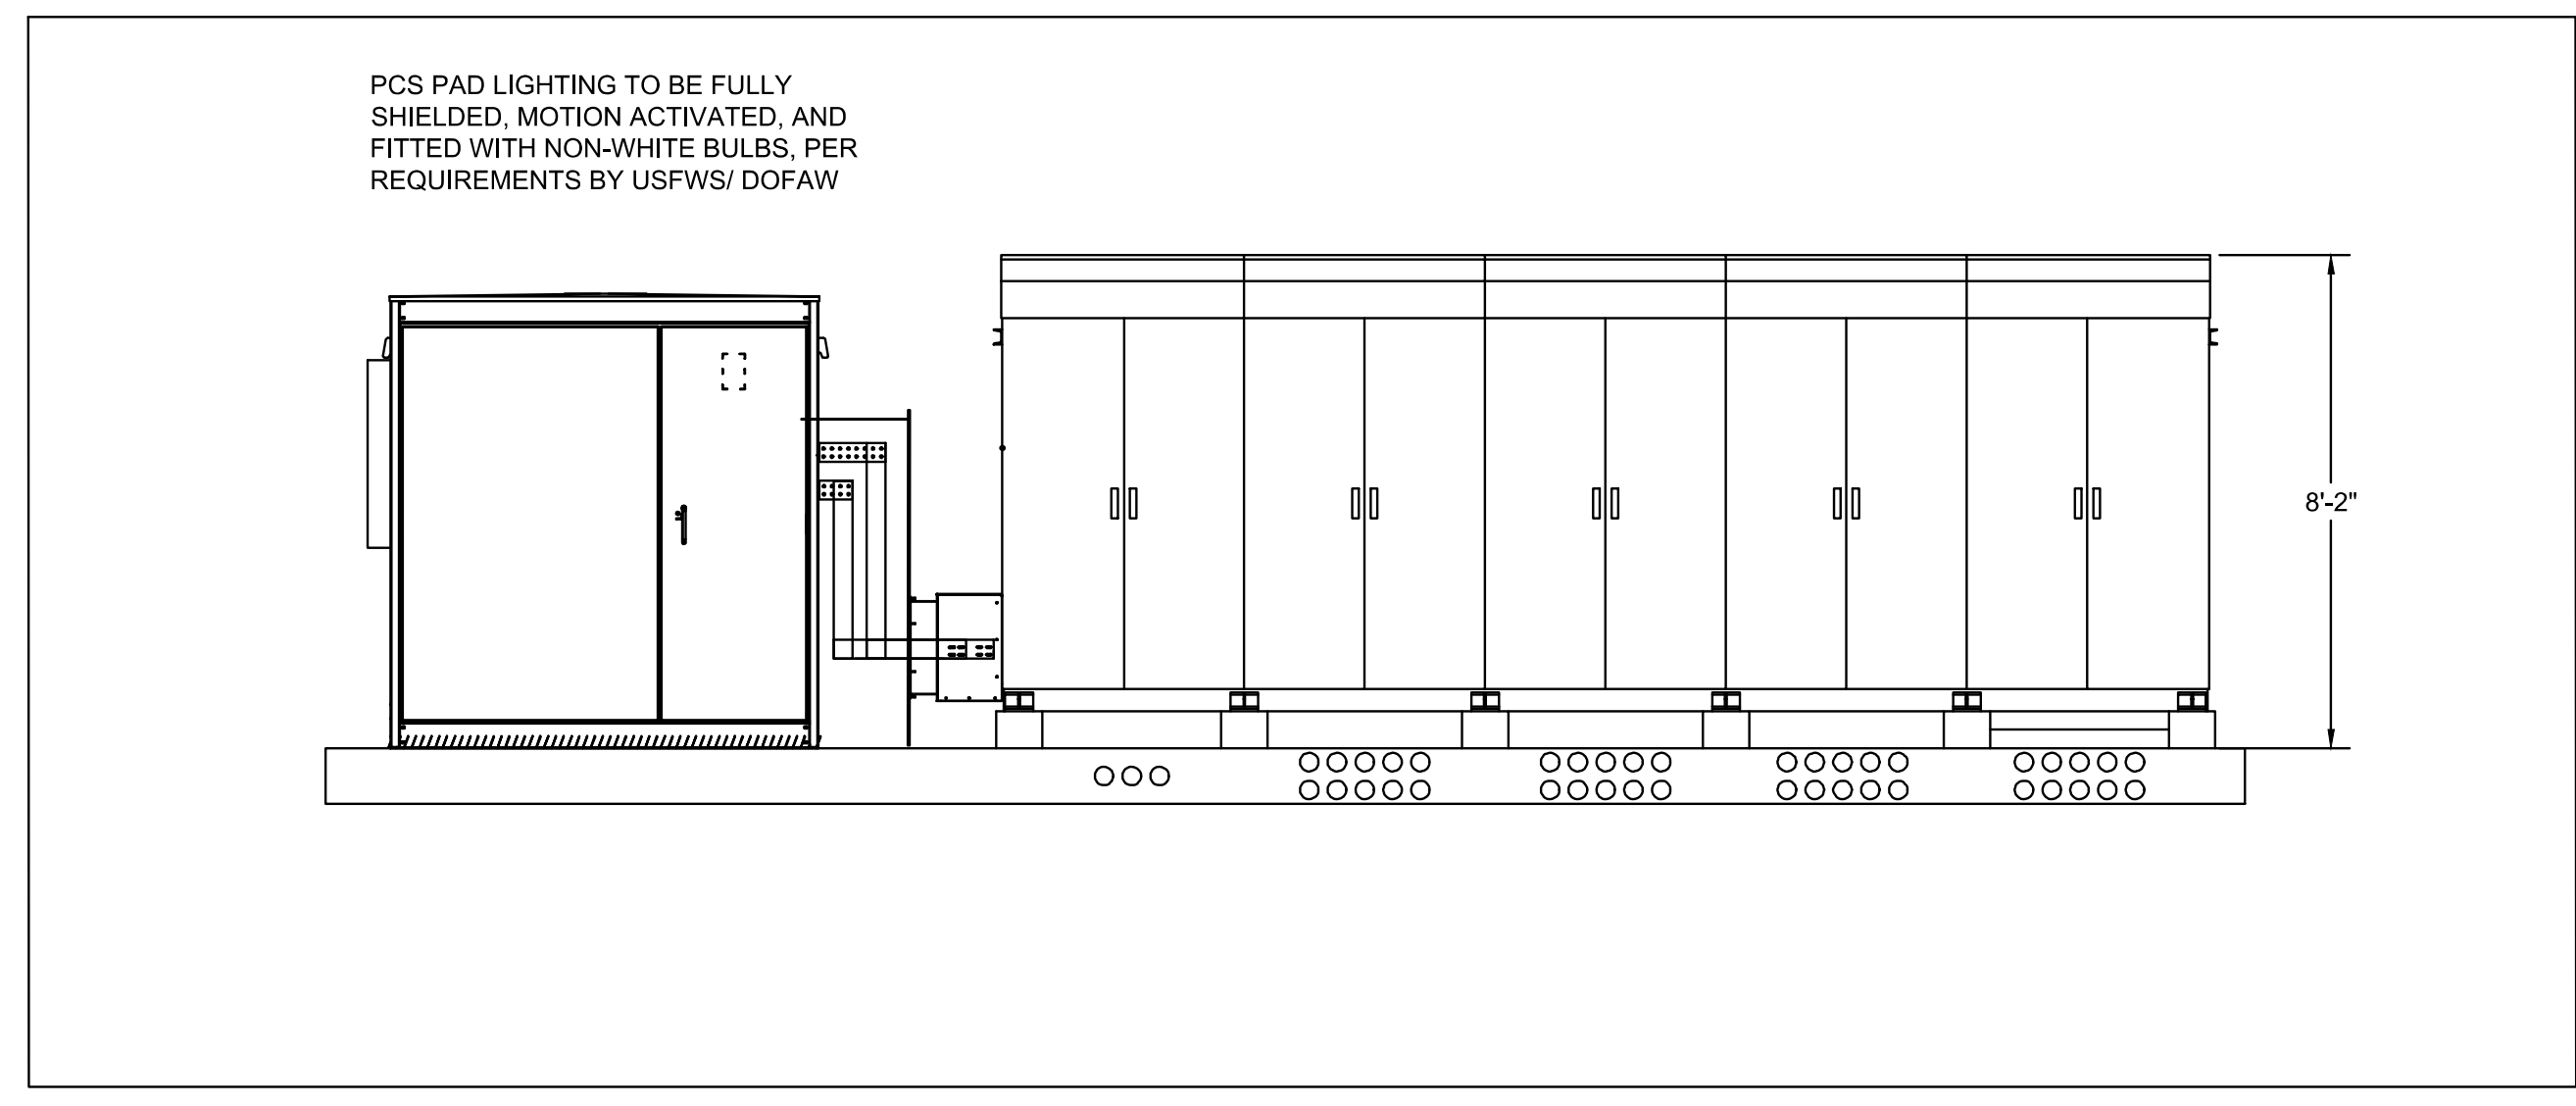

2  
C9.2  
POWER CONVERSION STATION (PCS) PAD INVERTER AND TRANSFORMER FRONT ELEVATION  
N.T.S.

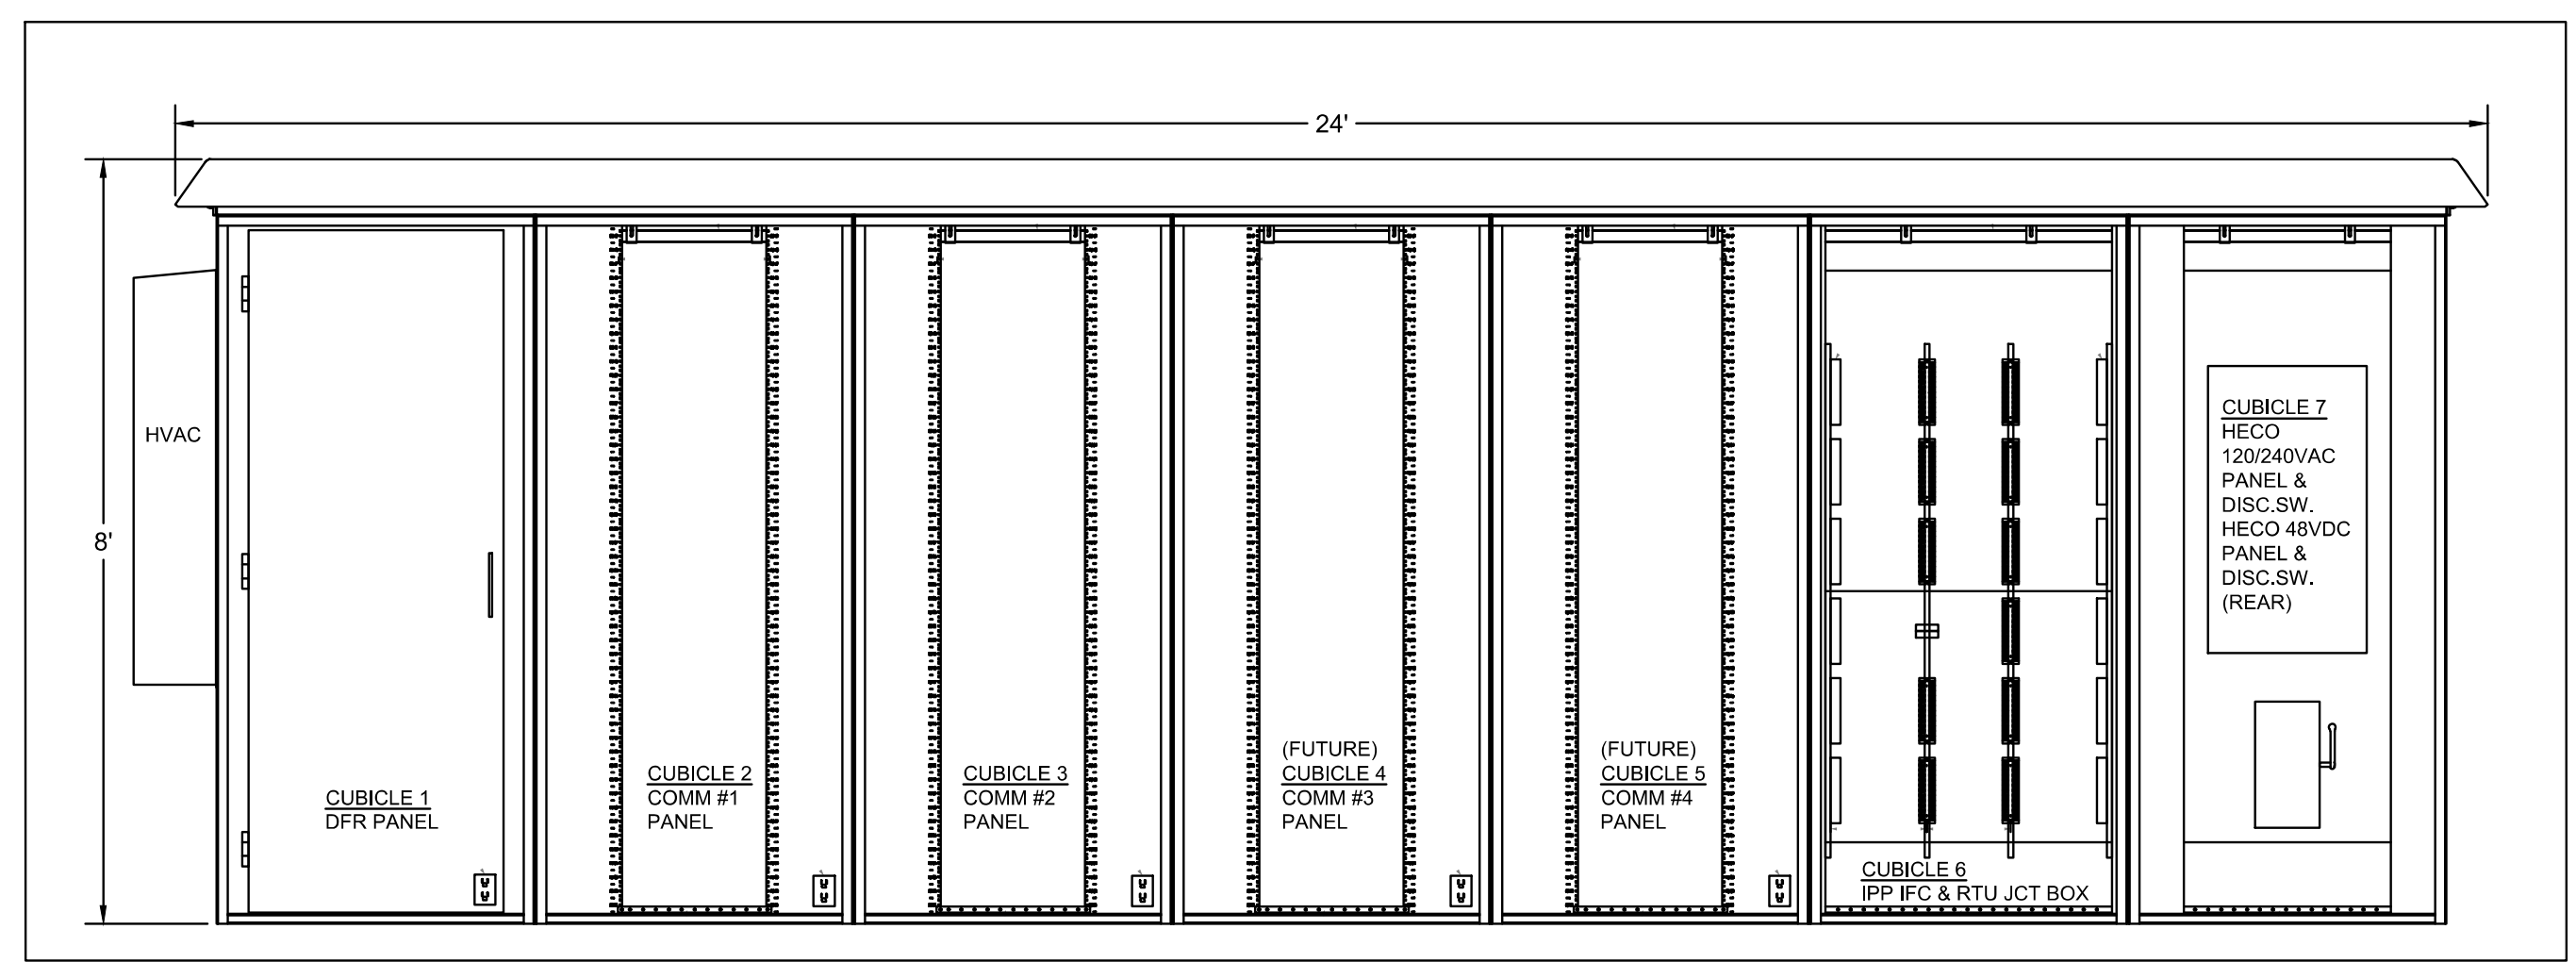

3  
C9.2  
HECO CONTROL CLOSURE CABINET ELEVATION  
N.T.S.

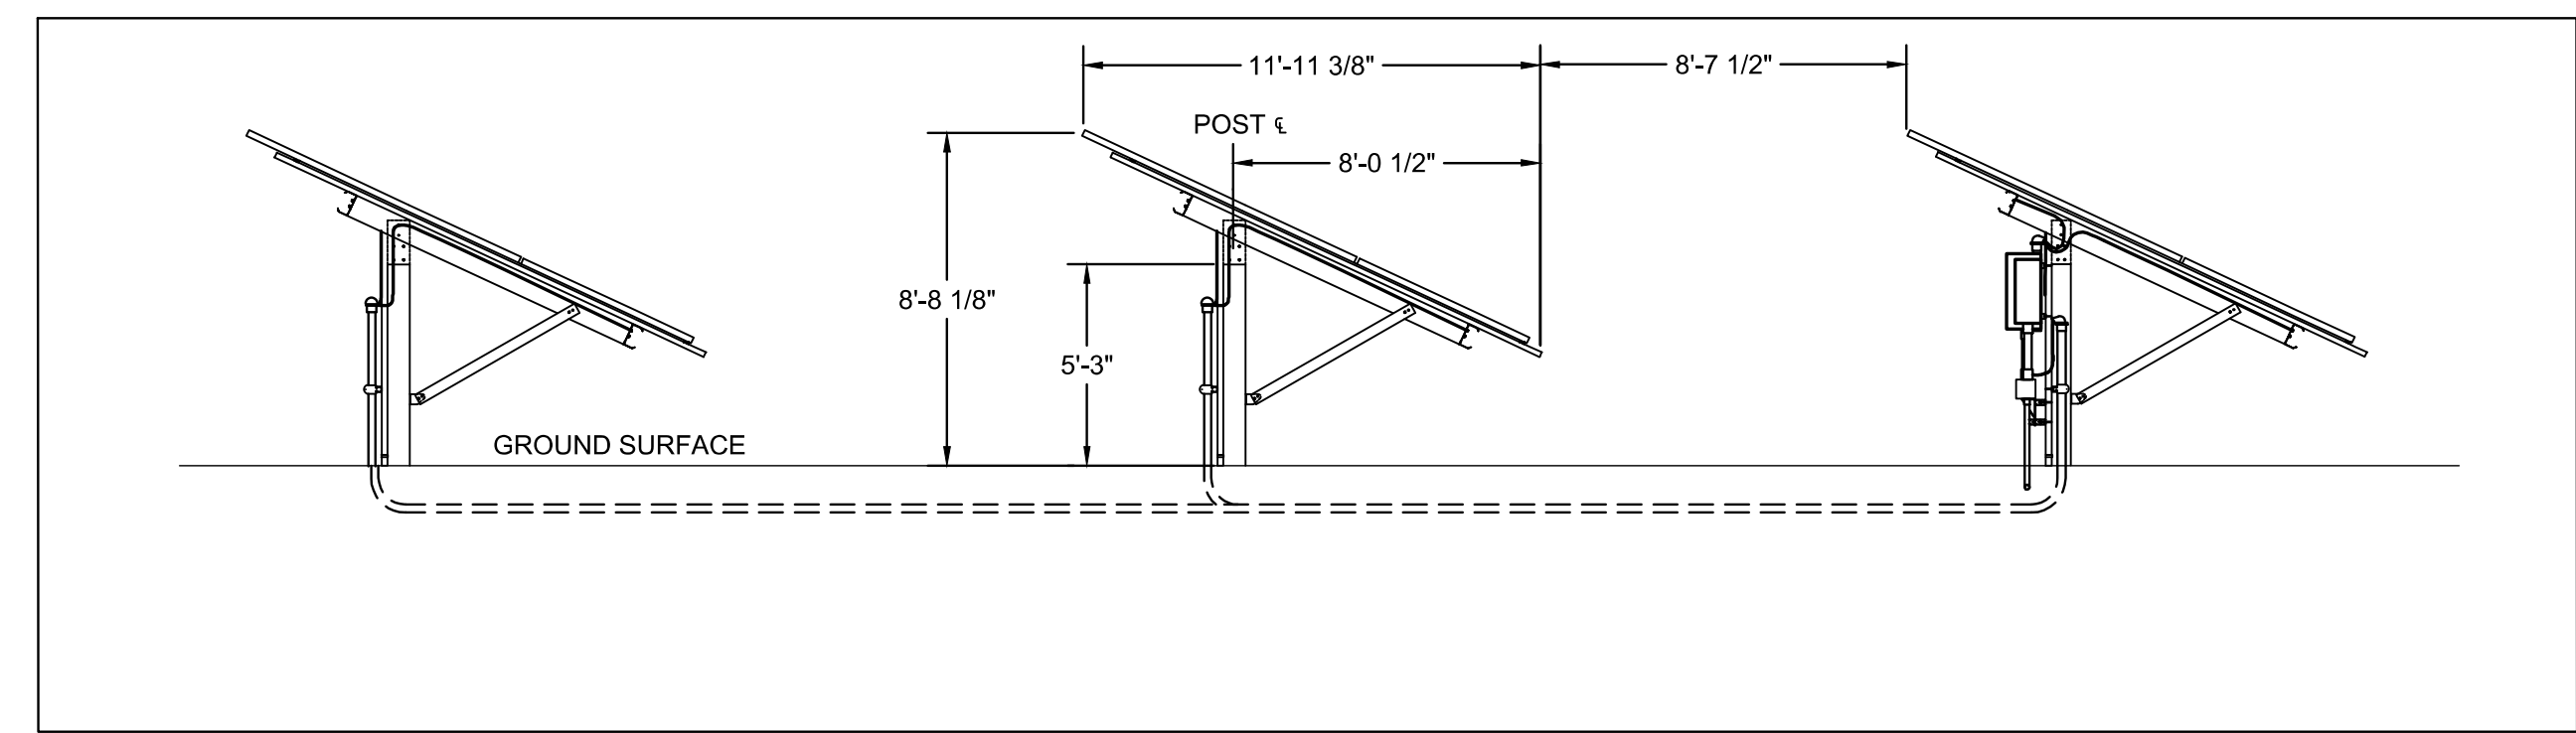

4  
C9.2  
PV FIXED-TILT TABLE ELEVATION  
N.T.S.

THIS WORK WAS PREPARED BY ME OR UNDER MY SUPERVISION

*A. Murphy*

SIGNATURE  
Oct 22 2020 7:01 PM DocuSign

4/30/2022  
LIC. EXP. DATE