


Planning - Engineering - Environmental Services - Photogrammetry - Surveying - Construction Management
R. M. TOWILL CORPORATION
 808 B42 1133 2024 North King Street, Suite 200, Honolulu, Hawaii 96819-3470

MIKI BASIN INDUSTRIAL PARK DRAINAGE STUDY

PROJECT LOCATION

Figure 1

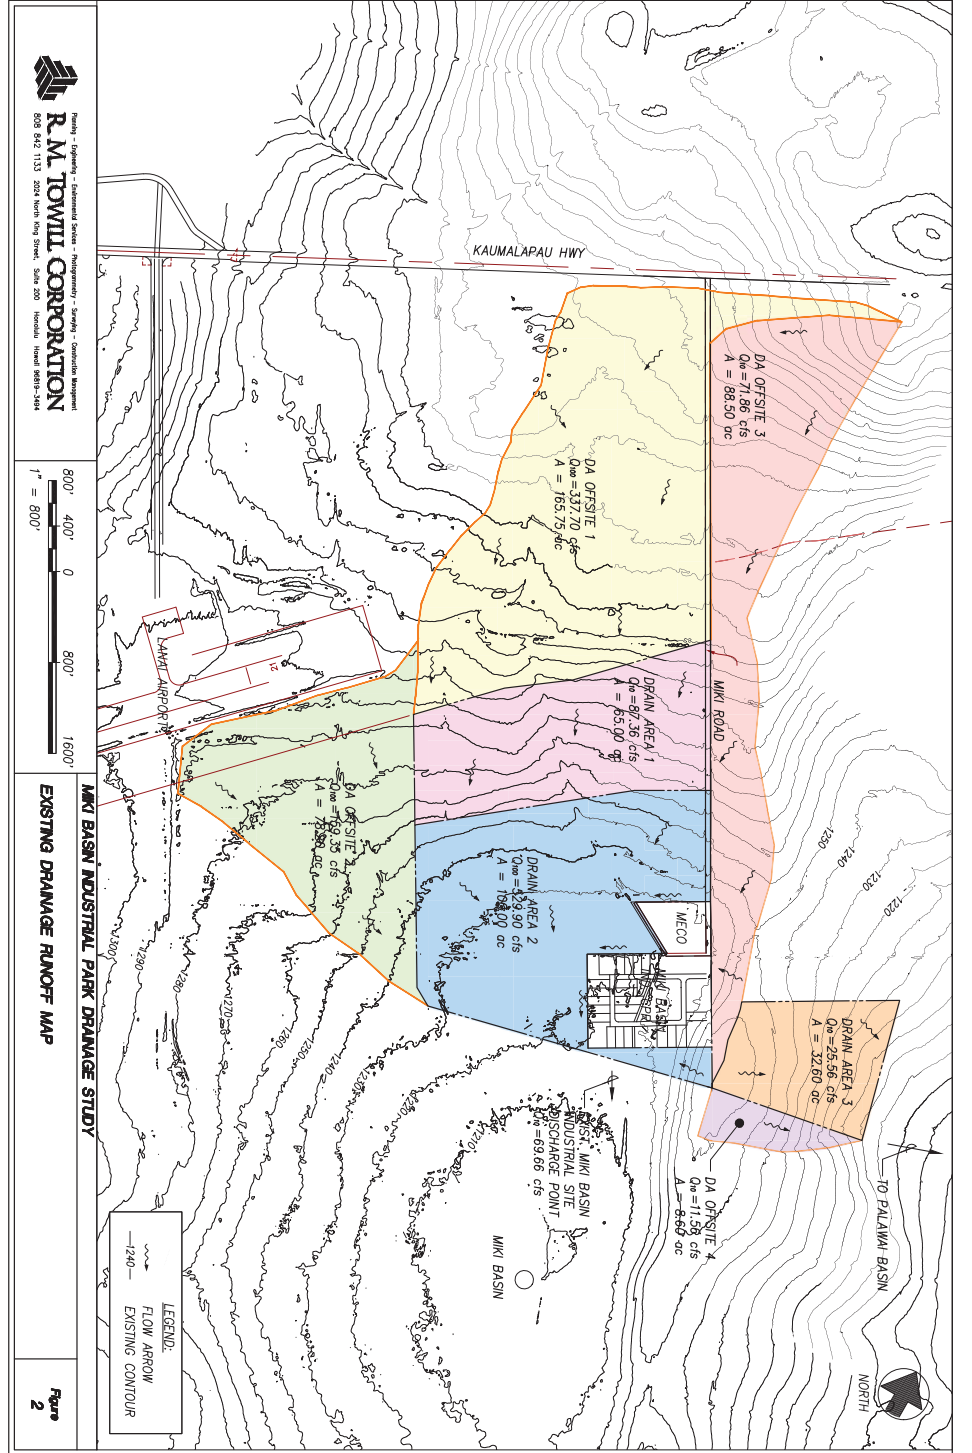

Planning - Engineering - Environmental Services - Photogrammetry - Surveying - Construction Management
R. M. TOWILL CORPORATION
 808 B42 1133 2024 North King Street, Suite 200, Honolulu, Hawaii 96819-3470

800' 400' 0 800' 1600'
 1" = 800'

MIKI BASIN INDUSTRIAL PARK DRAINAGE STUDY
EXISTING DRAINAGE RUNOFF MAP

LEGEND:
 FLOW ARROW
 EXISTING CONTOUR

Figure 2