



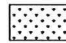




File: \\hni-server\users\yeltzov\Projects - LAND\Desktop\Wanalepu Quarry\Luc Annual Report\Luc 2013.02.25.dwg Drawing Scale: 1:160 Plot Scale: 1:2 Date: 2/25/2013 12:55 PM

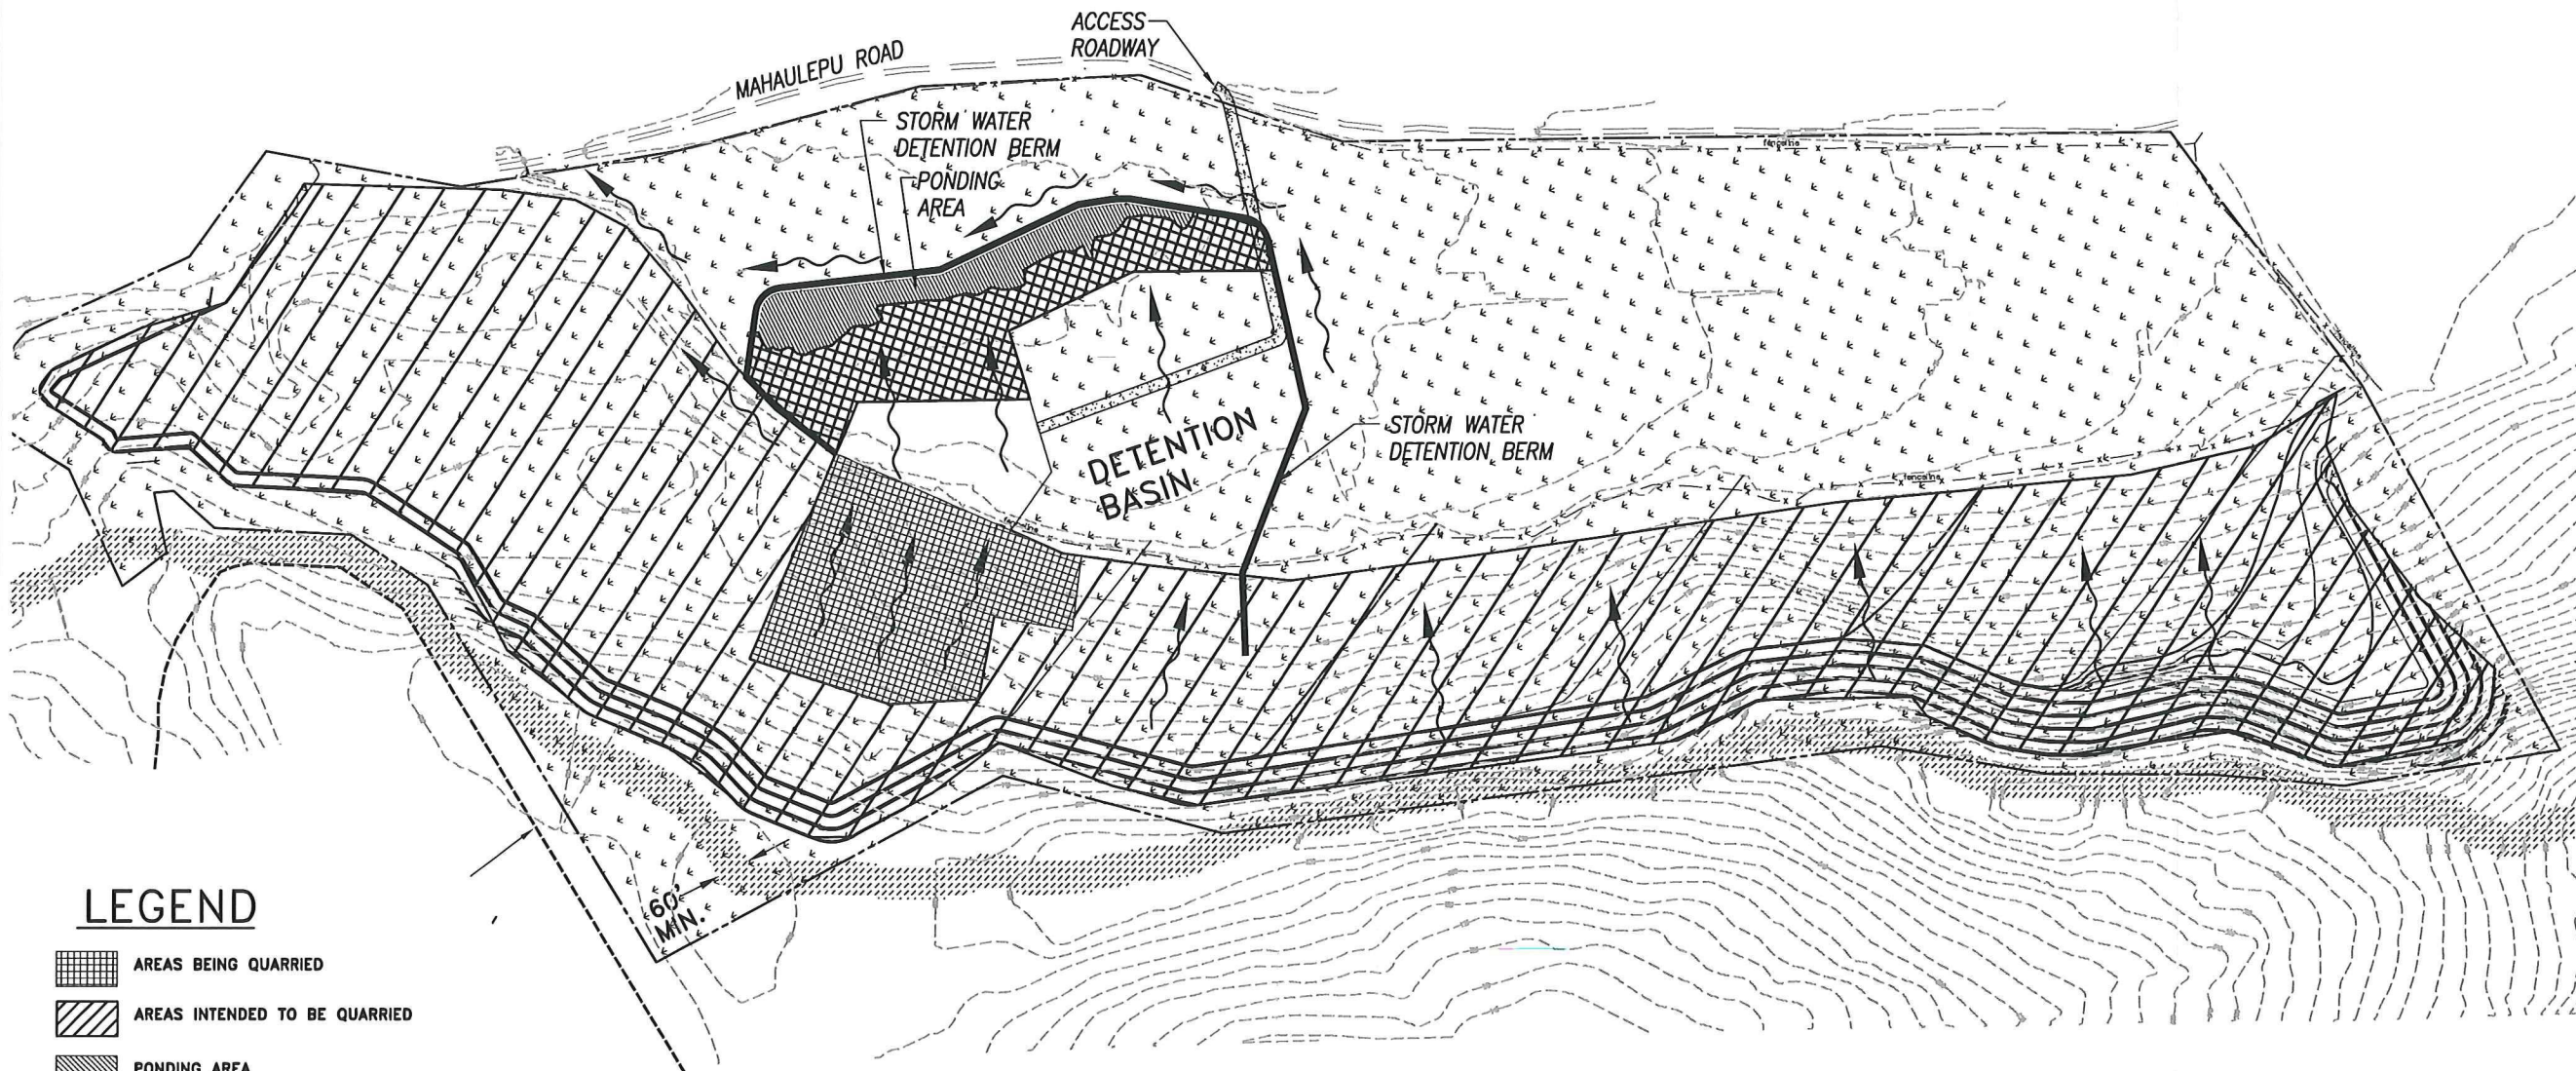

LEGEND

-  AREAS BEING QUARRIED
-  AREAS INTENDED TO BE QUARRIED
-  PONDING AREA
-  AREAS STILL UNDER VEGETATION
-  AREAS REVEGETATED
-  DRAINAGE

PLAN
SCALE: 1" = 160'

REVISION	DATE	DESCRIPTION	MADE BY	APPROVED

DESIGNED BY:	
REVIEWED BY:	
DRAWN BY:	
DATE:	
APPROVED:	

**NEW MAHAULEPU QUARRY MAP
SHOWING QUARRYING AREAS,
VEGETATION AND DRAINAGE**

JOB NO.	XX
DRAWING NO.	C-1
SHEET NO.	1
FILE NO.	XX

PLAN