



APPENDIX B
Topographic Survey
Map

TRUE NORTH
NOT TO SCALE

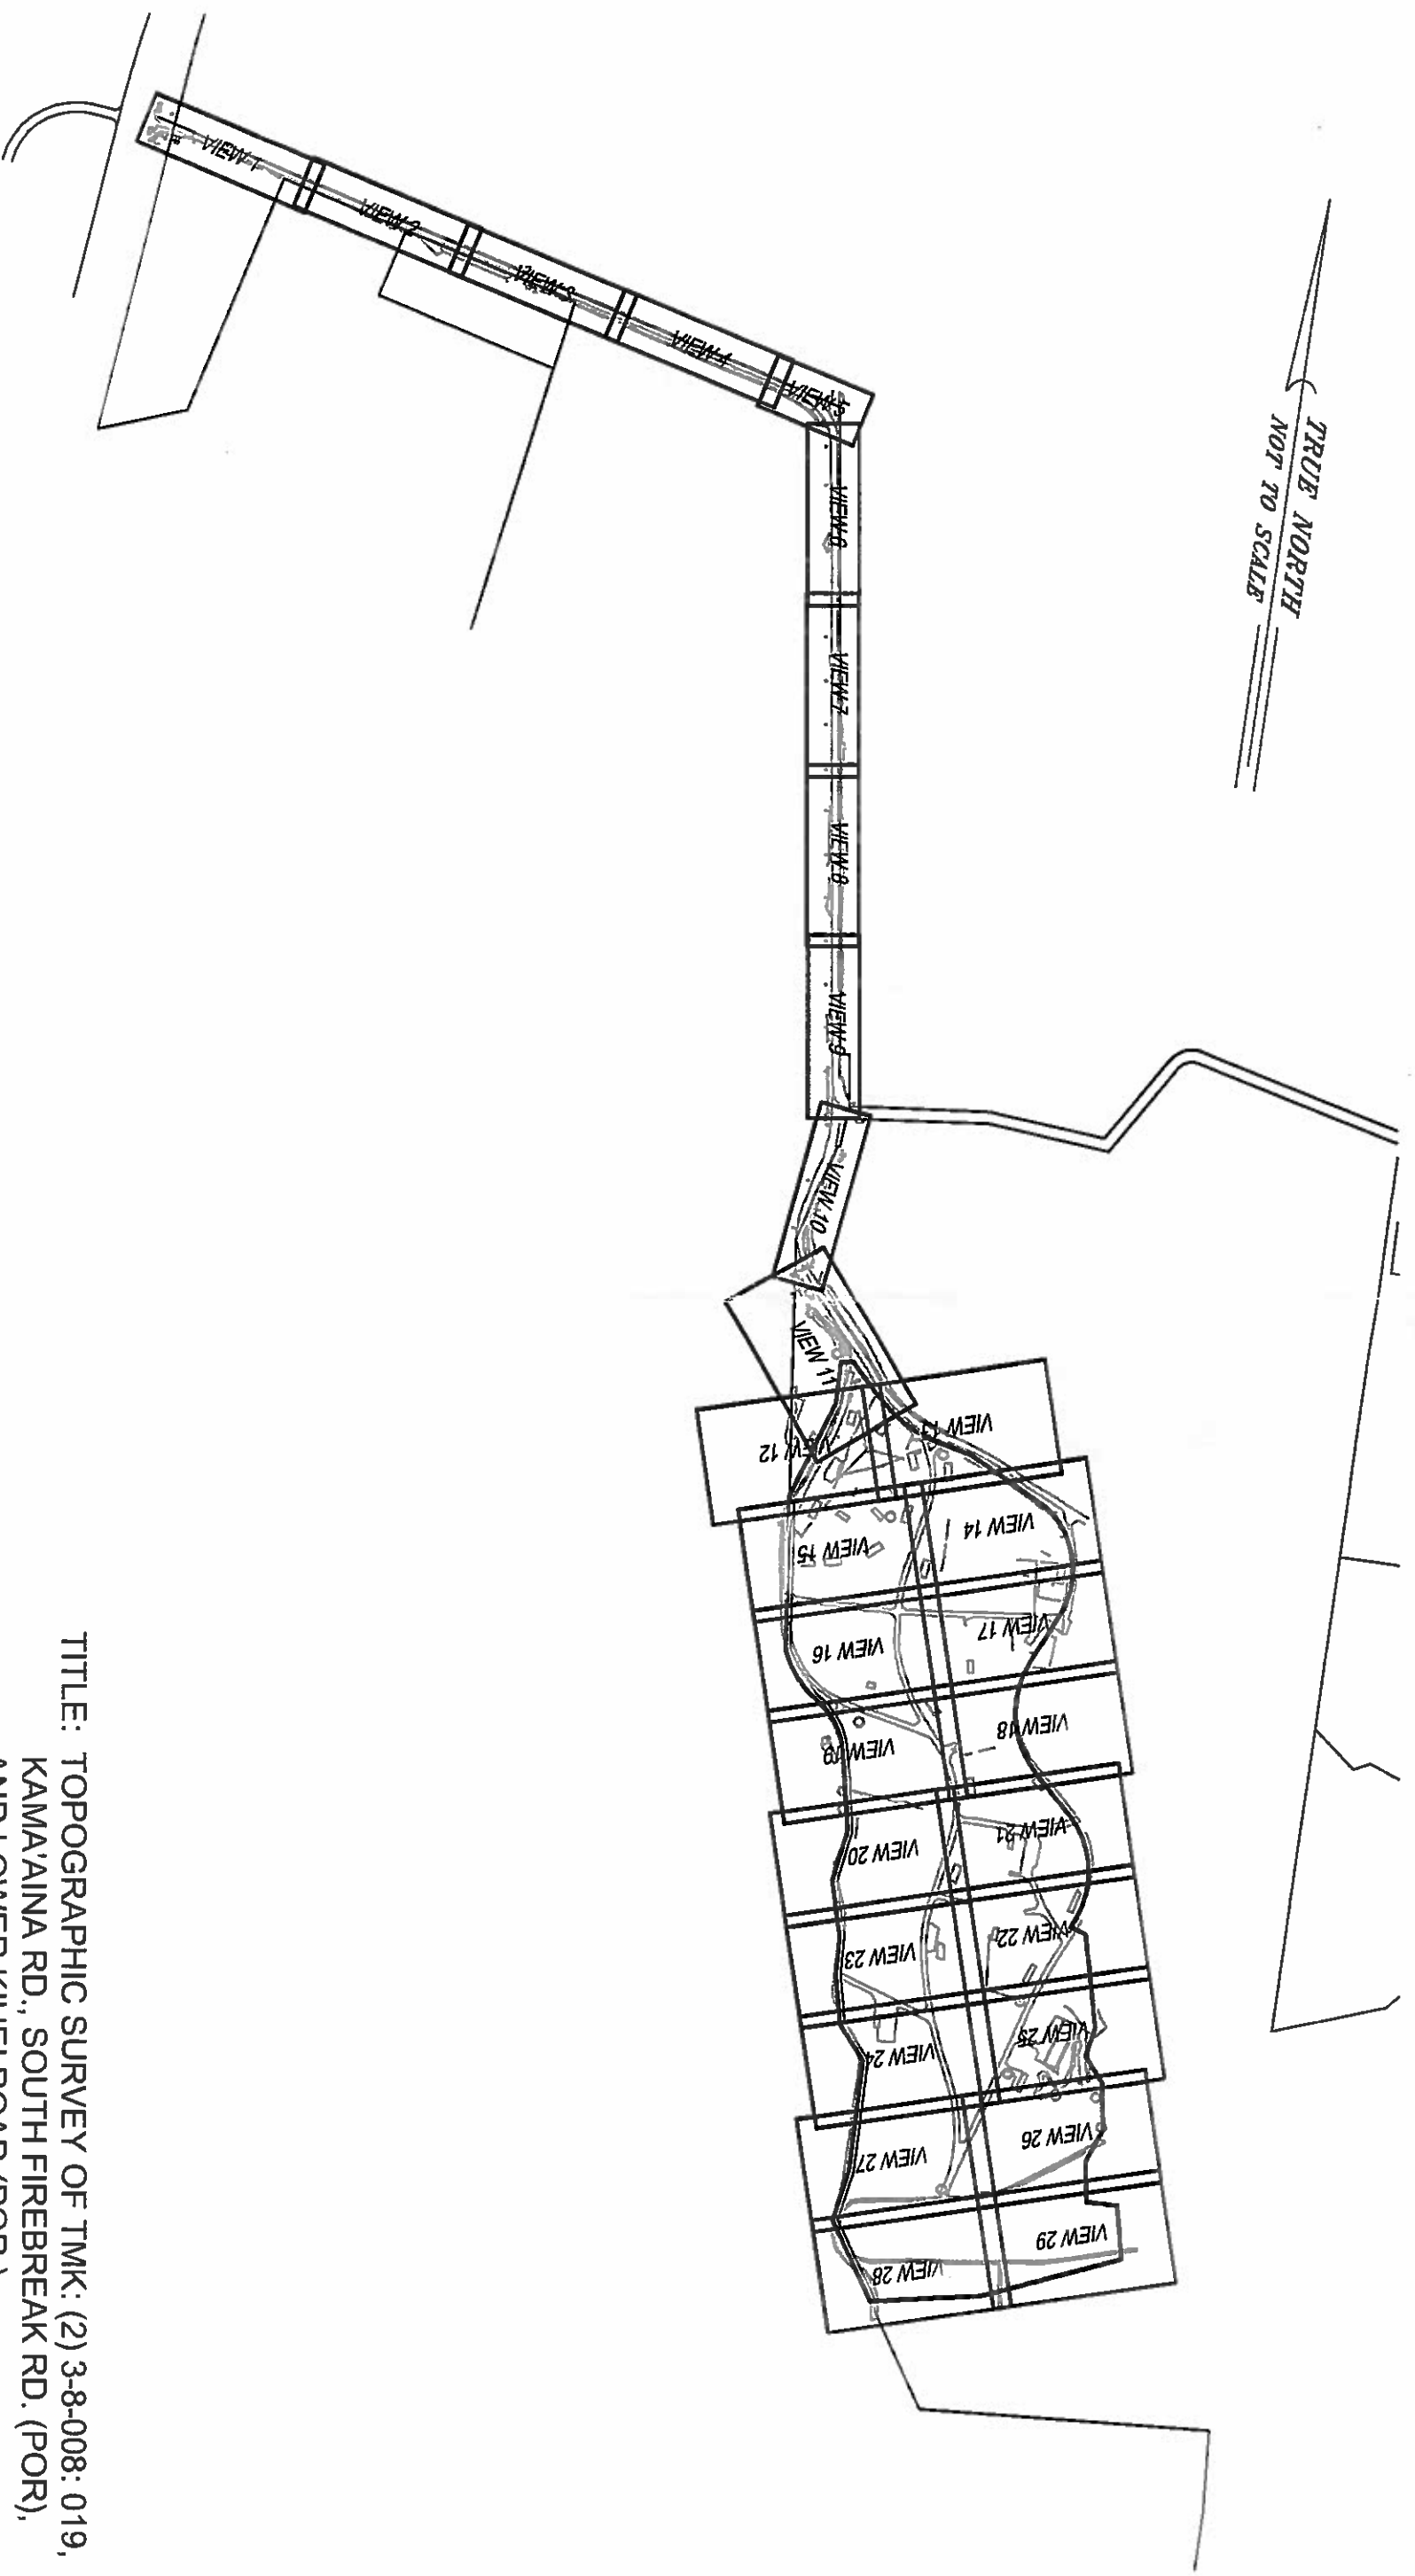


TITLE: TOPOGRAPHIC SURVEY OF TMK: (2) 3-8-008: 019,
KAMA'AINA RD., SOUTH FIREBREAK RD. (POR),
AND LOWER KIHEI ROAD (POR.)
TMK PARCEL SIZE: 86.030 ACRES

LOCATION: PULEHUNUI, WAILUKU, MAUI, HAWAII
PREPARED BY: AKAMA'I LAND SURVEYING

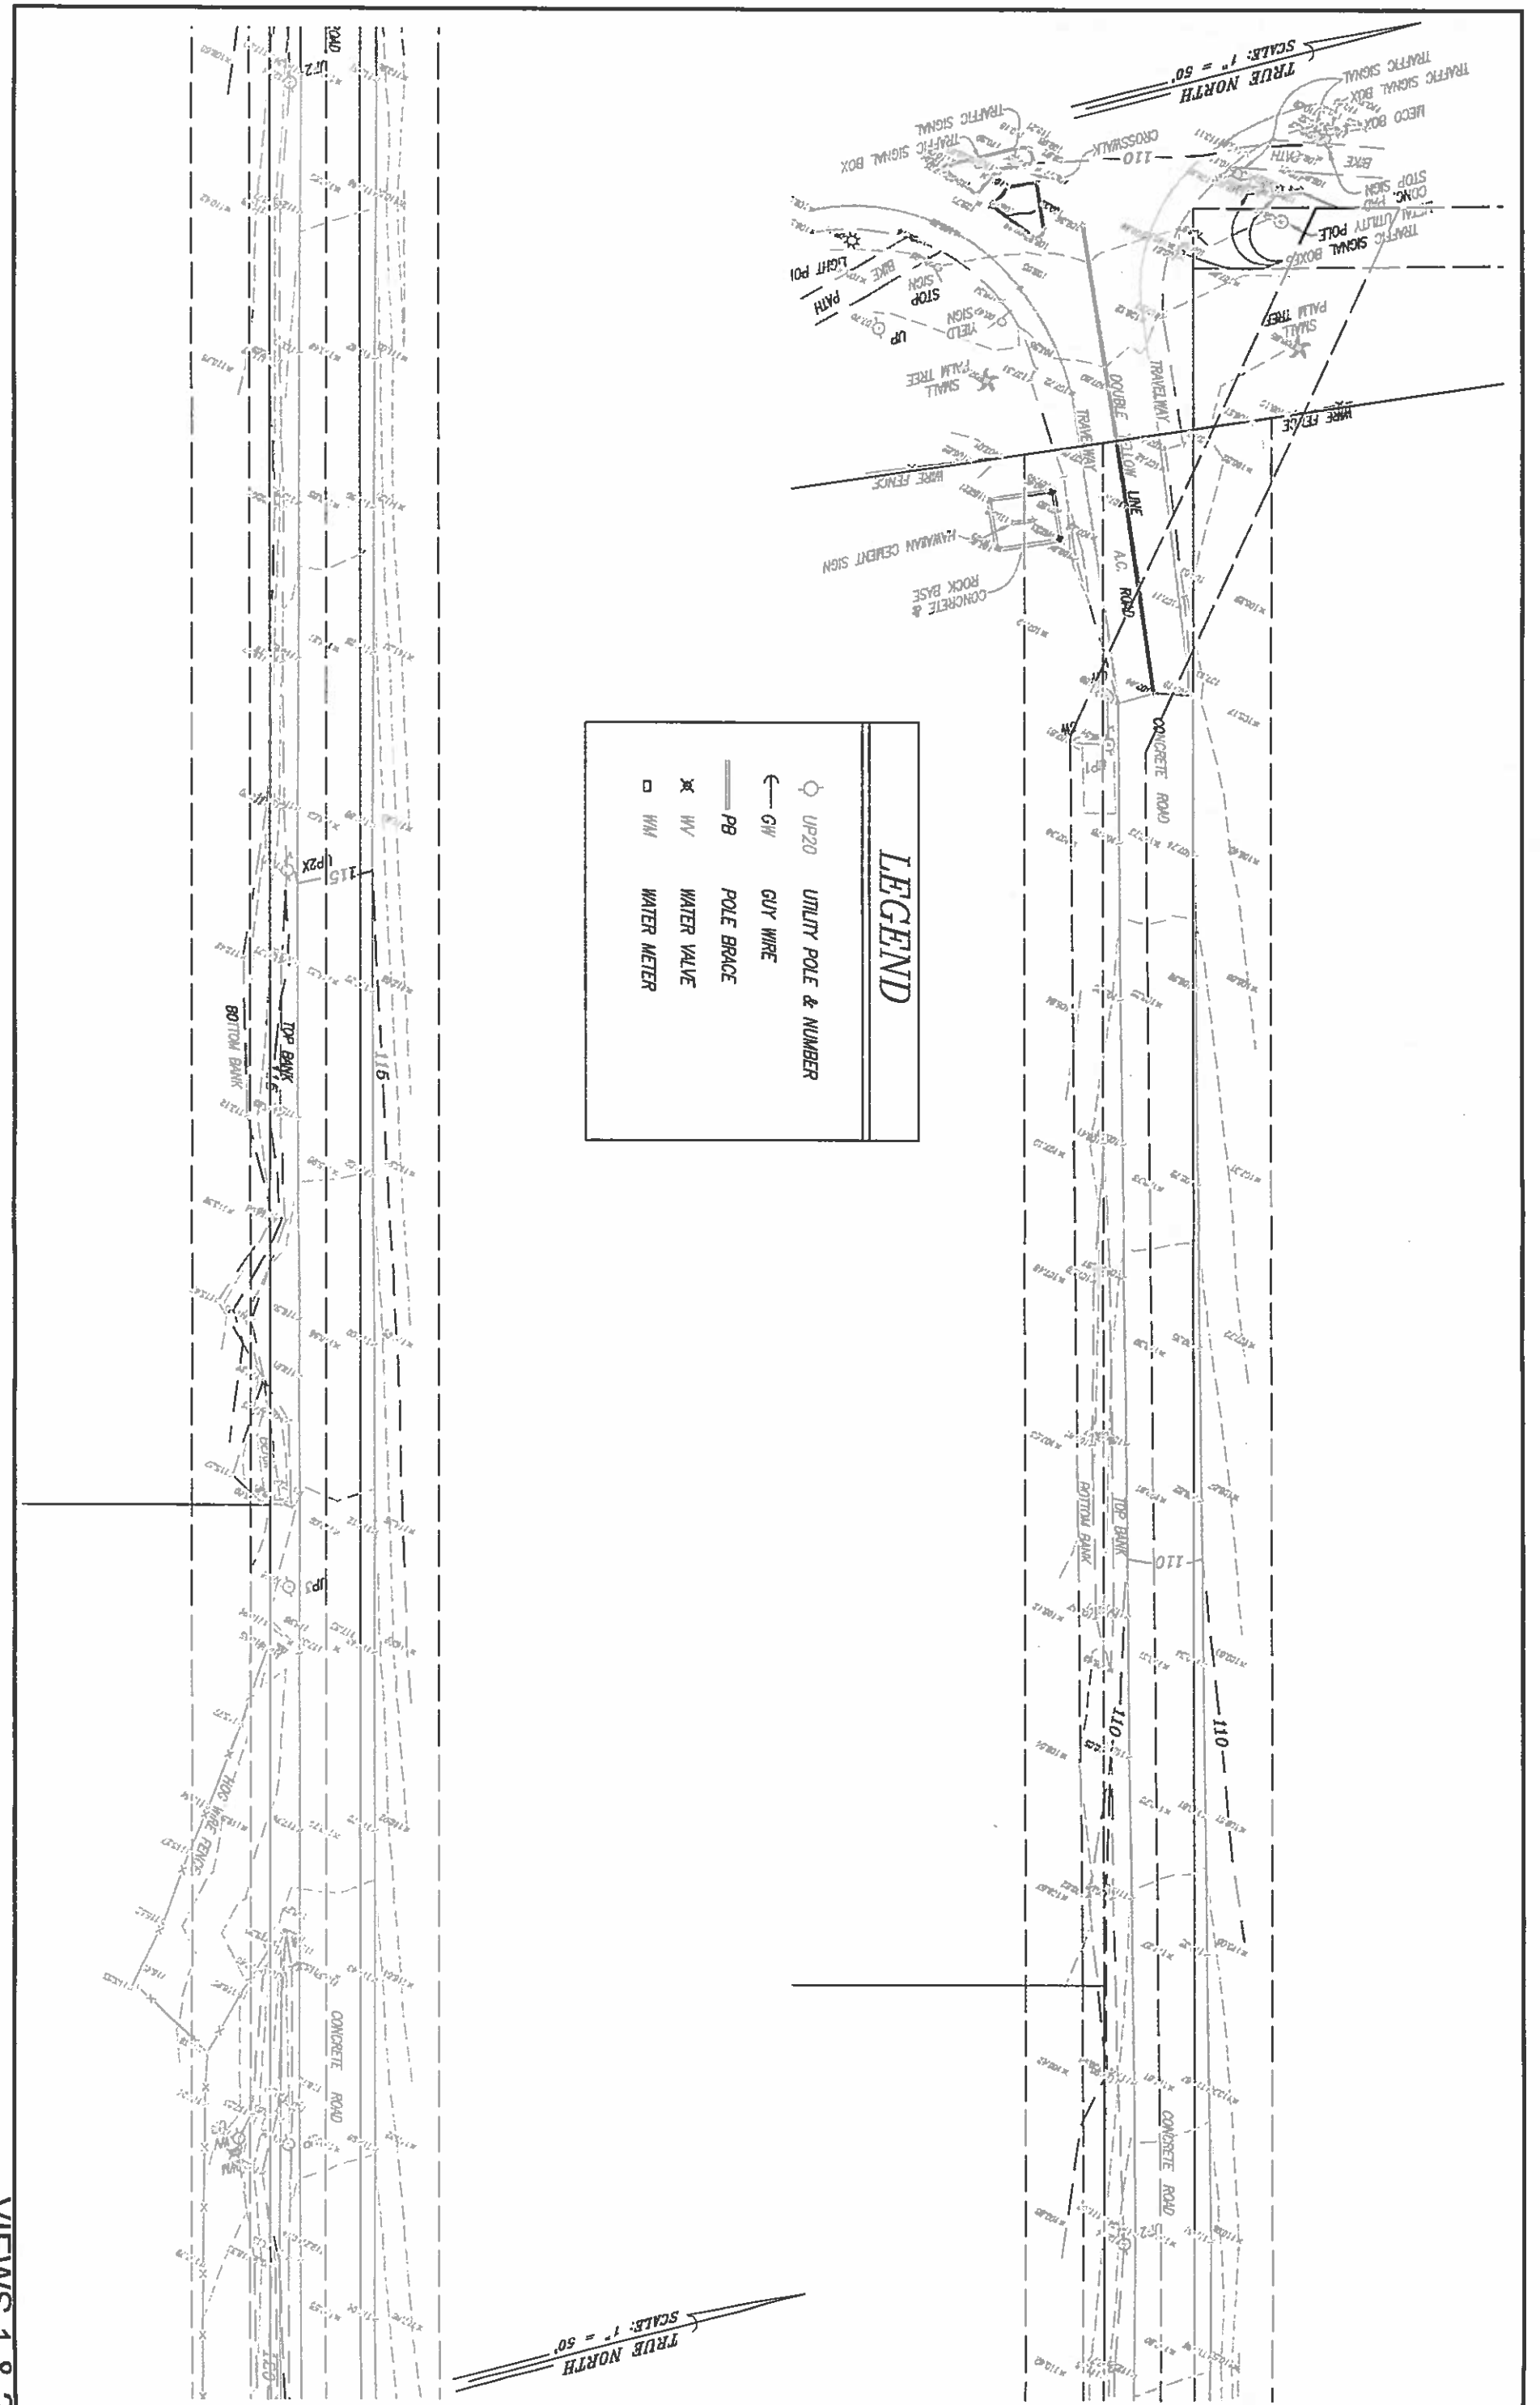


LEGEND

- UP20 UTILITY POLE & NUMBER
- ← GW GUY WIRE
- PB POLE BRACE
- ⊗ WV WATER VALVE
- WM WATER METER

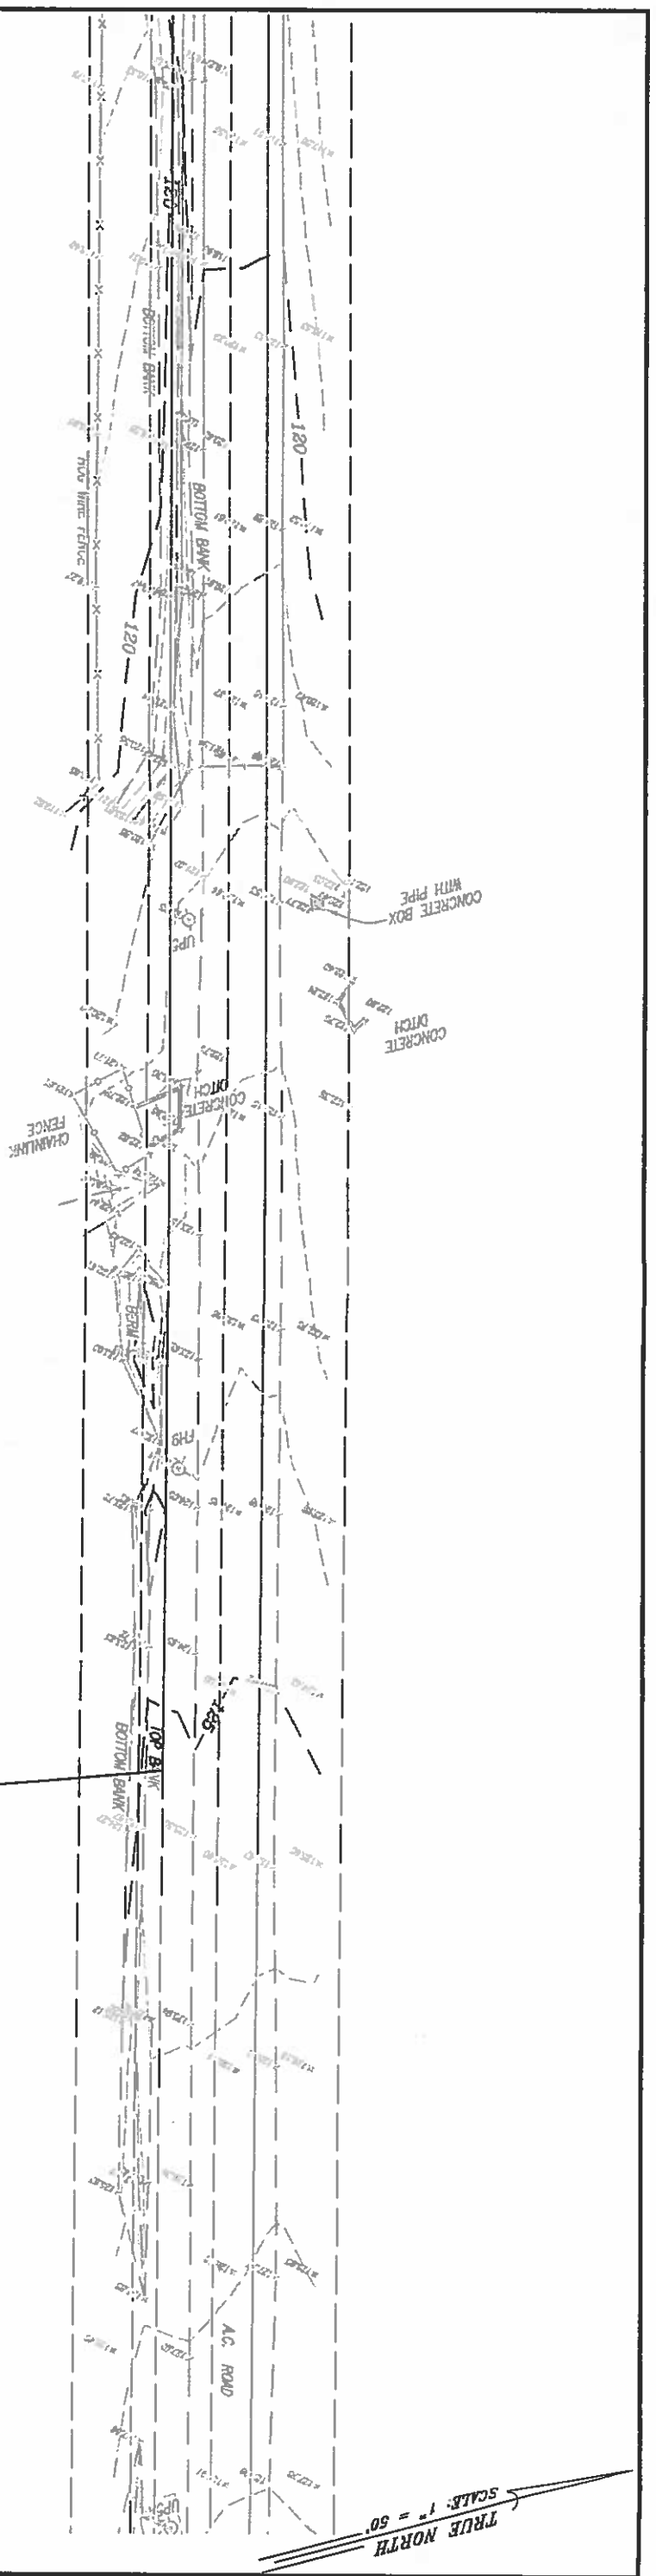


LEGEND

○ UP20	UTILITY POLE & NUMBER
— GW	GUY WIRE
— PB	POLE BRACE
⊗ WV	WATER VALVE
□ WM	WATER METER

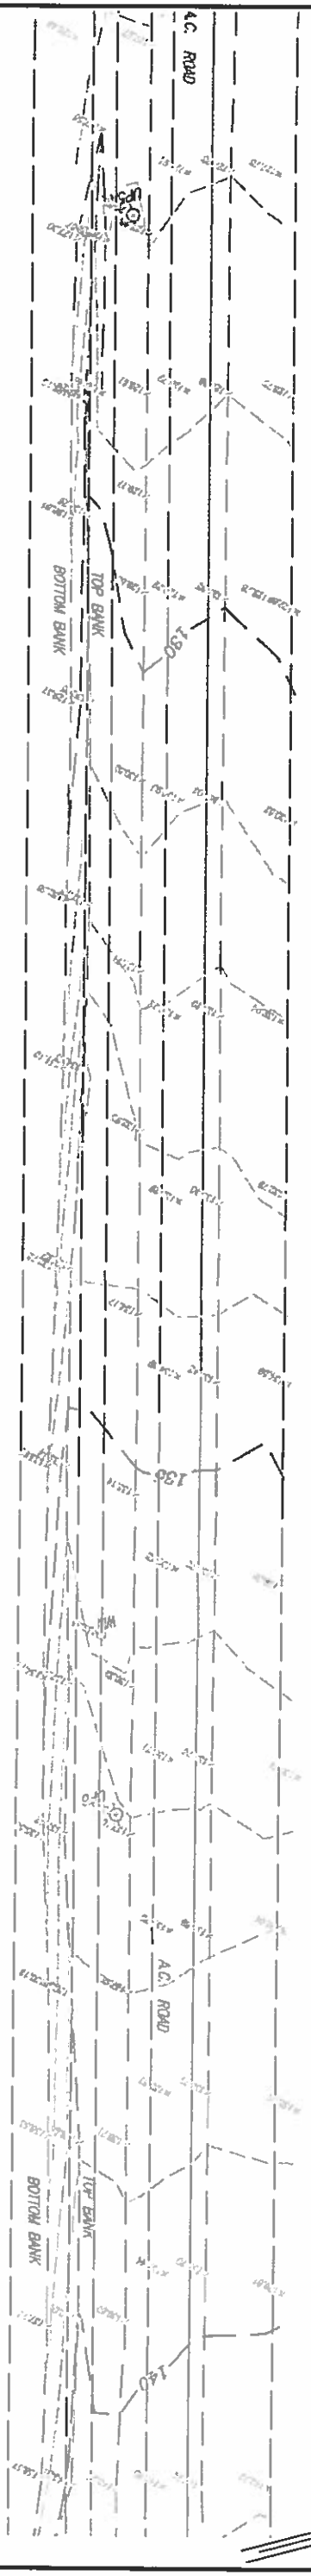


LEGEND


- UP20 UTILITY POLE & NUMBER
- ← GW GUY WIRE
- PB POLE BRACE
- ✕ WV WATER VALVE
- WM WATER METER

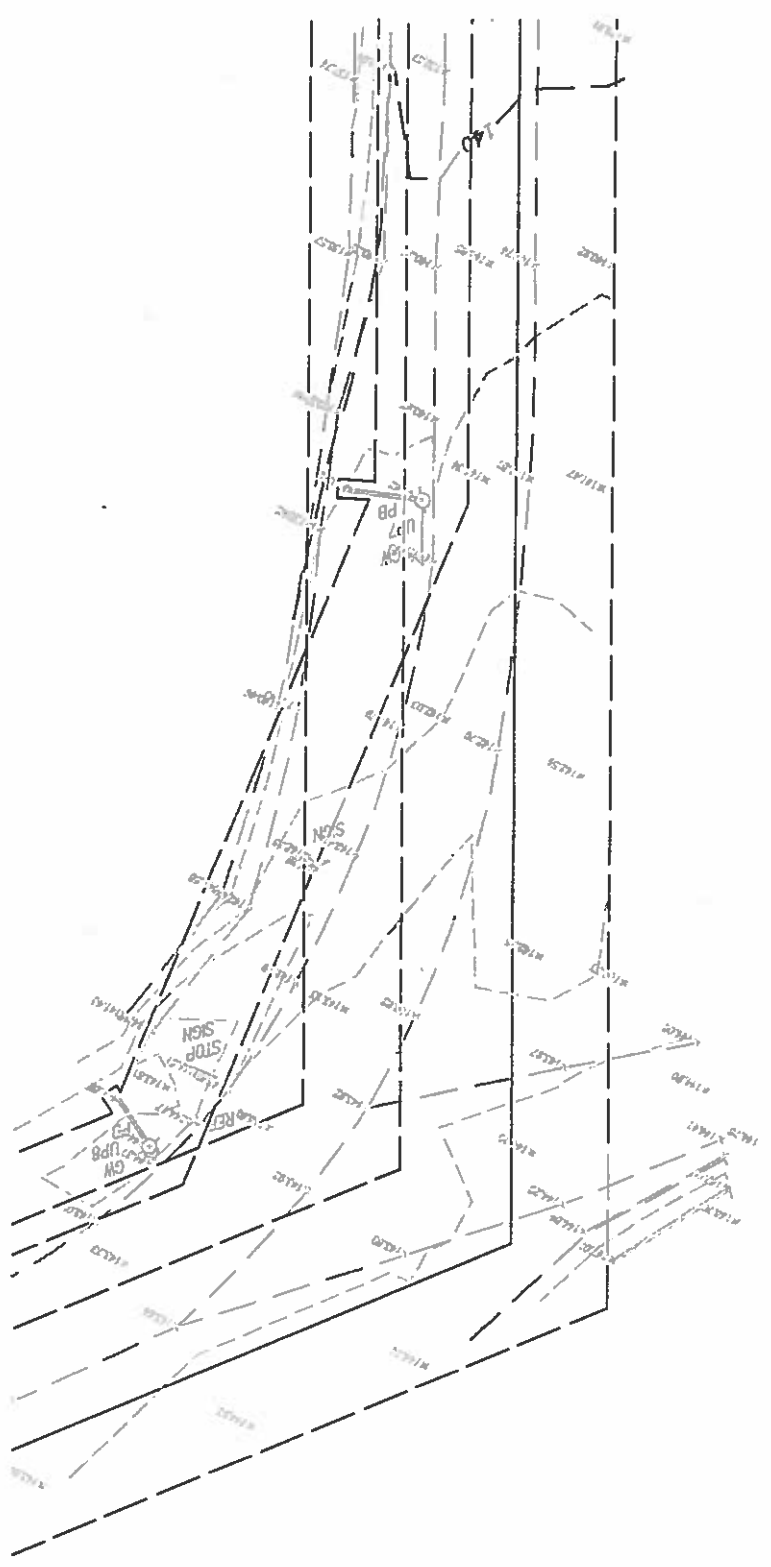

TRUE NORTH
SCALE: 1" = 50'

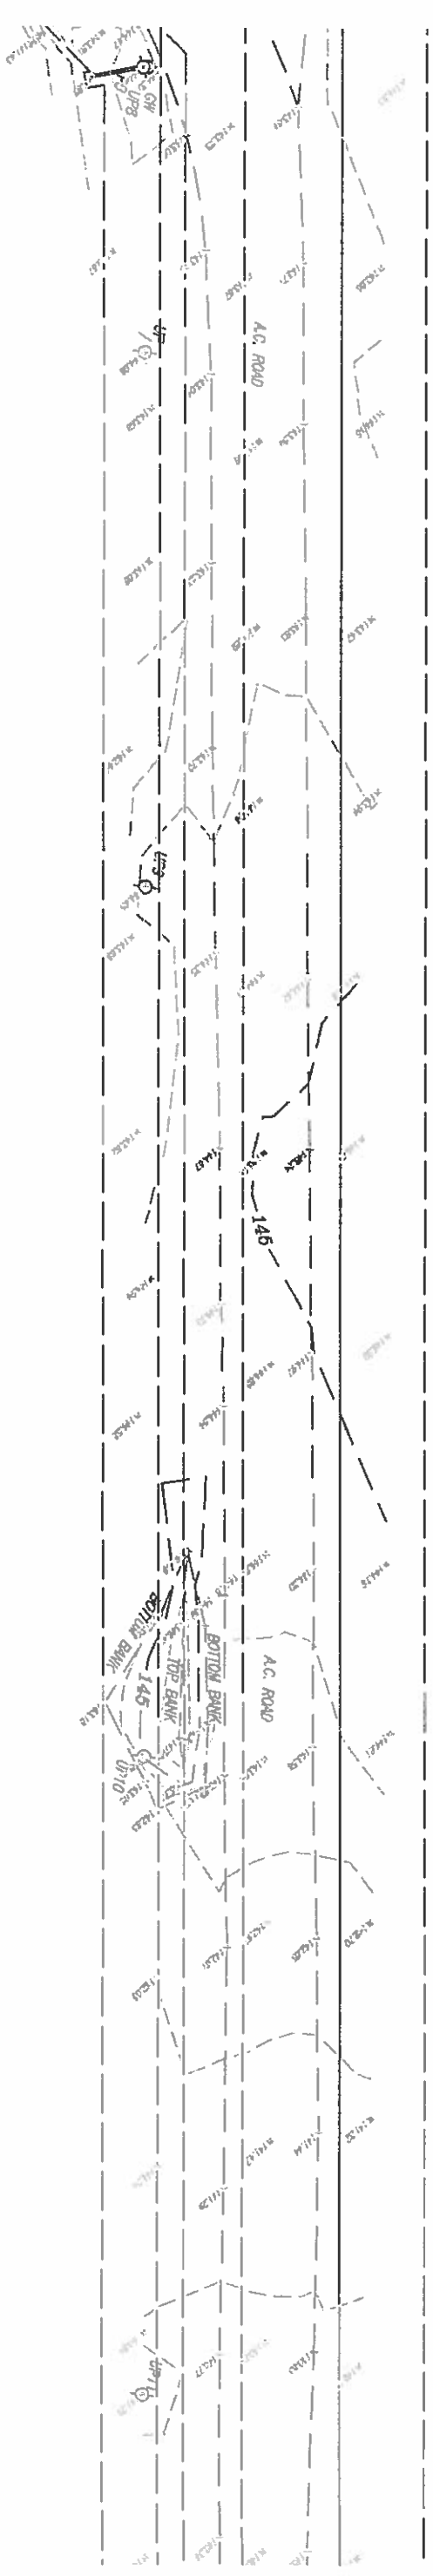


TRUE NORTH
SCALE: 1" = 50'

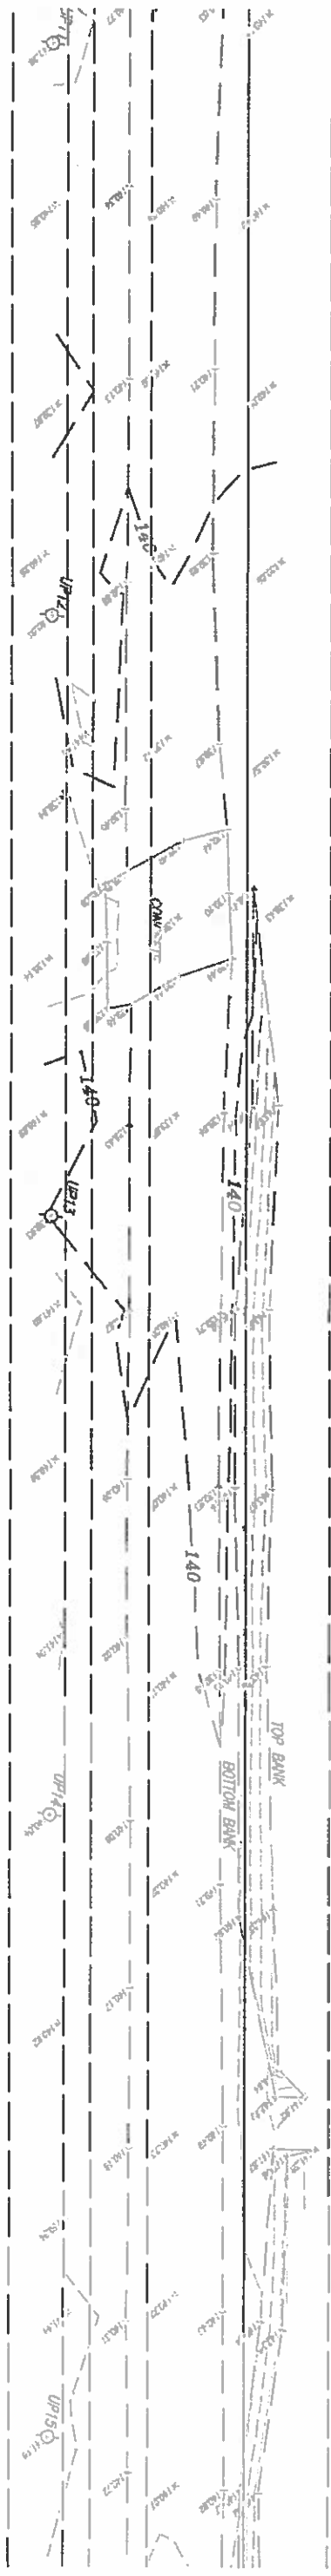


TRUE NORTH
SCALE: 1" = 50'

LEGEND	
○ UP20	UTILITY POLE & NUMBER
← GW	GUY WIRE
— PB	POLE BRACE
⊗ WV	WATER VALVE
□ WM	WATER METER

TRUE NORTH
SCALE: 1" = 50'

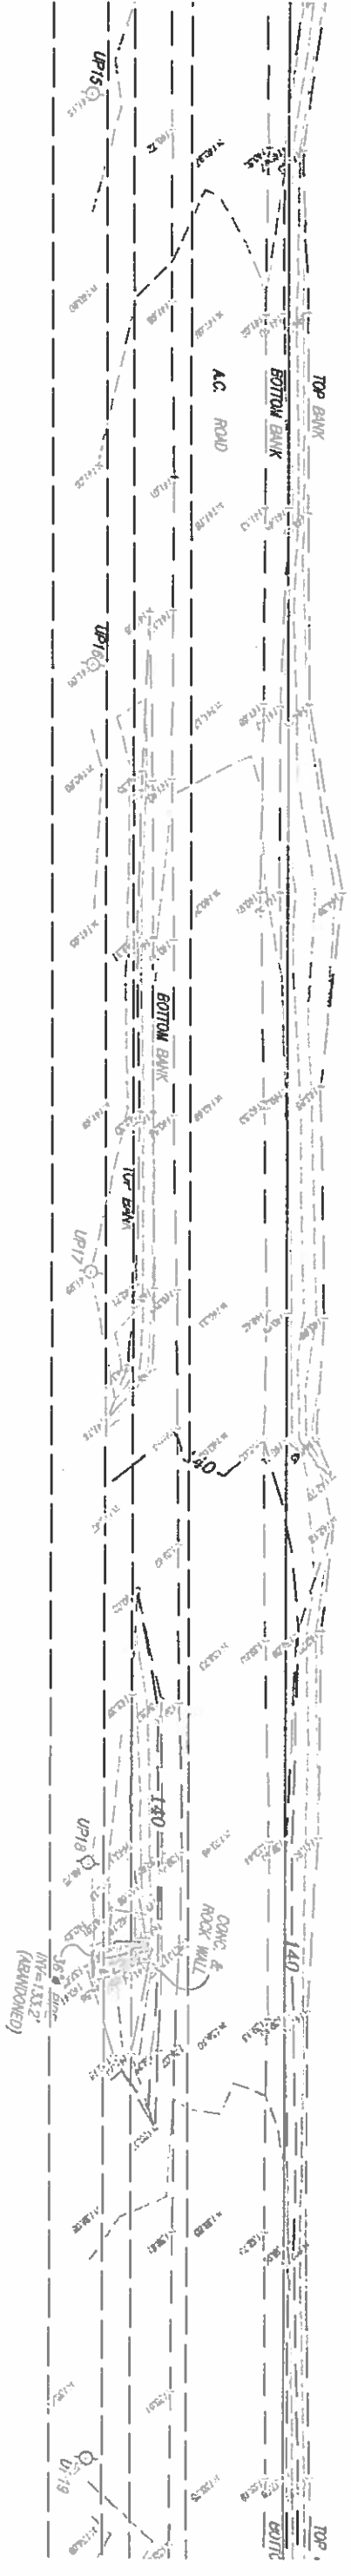


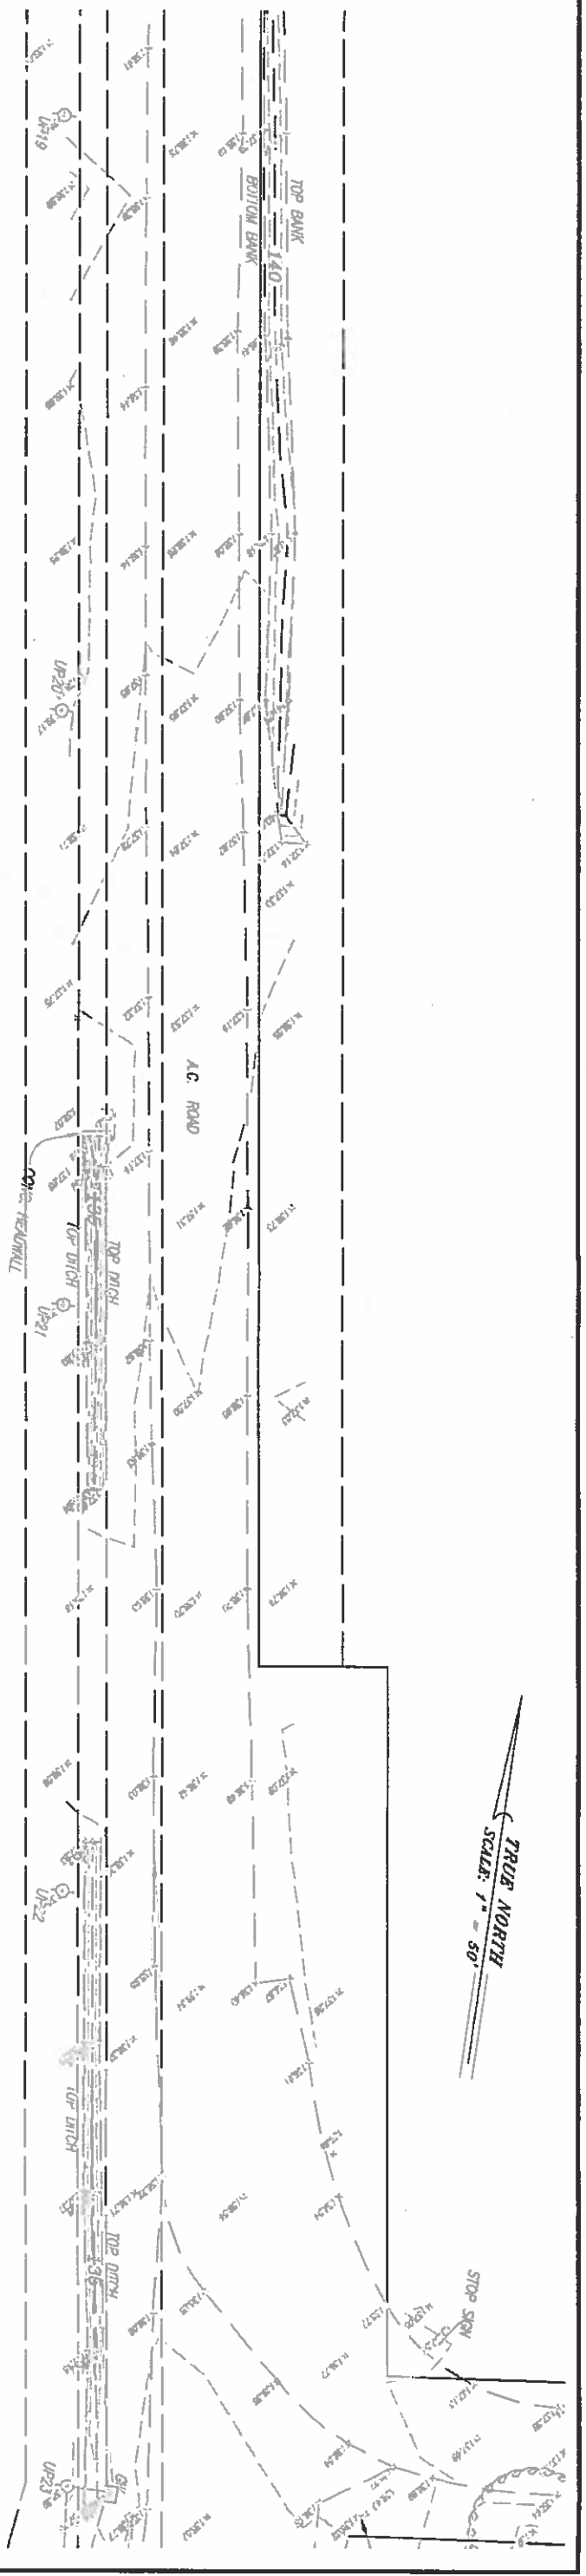

LEGEND

○ UP20	UTILITY POLE & NUMBER
← GW	GUY WIRE
— PB	POLE BRACE
✕ WV	WATER VALVE
□ WM	WATER METER




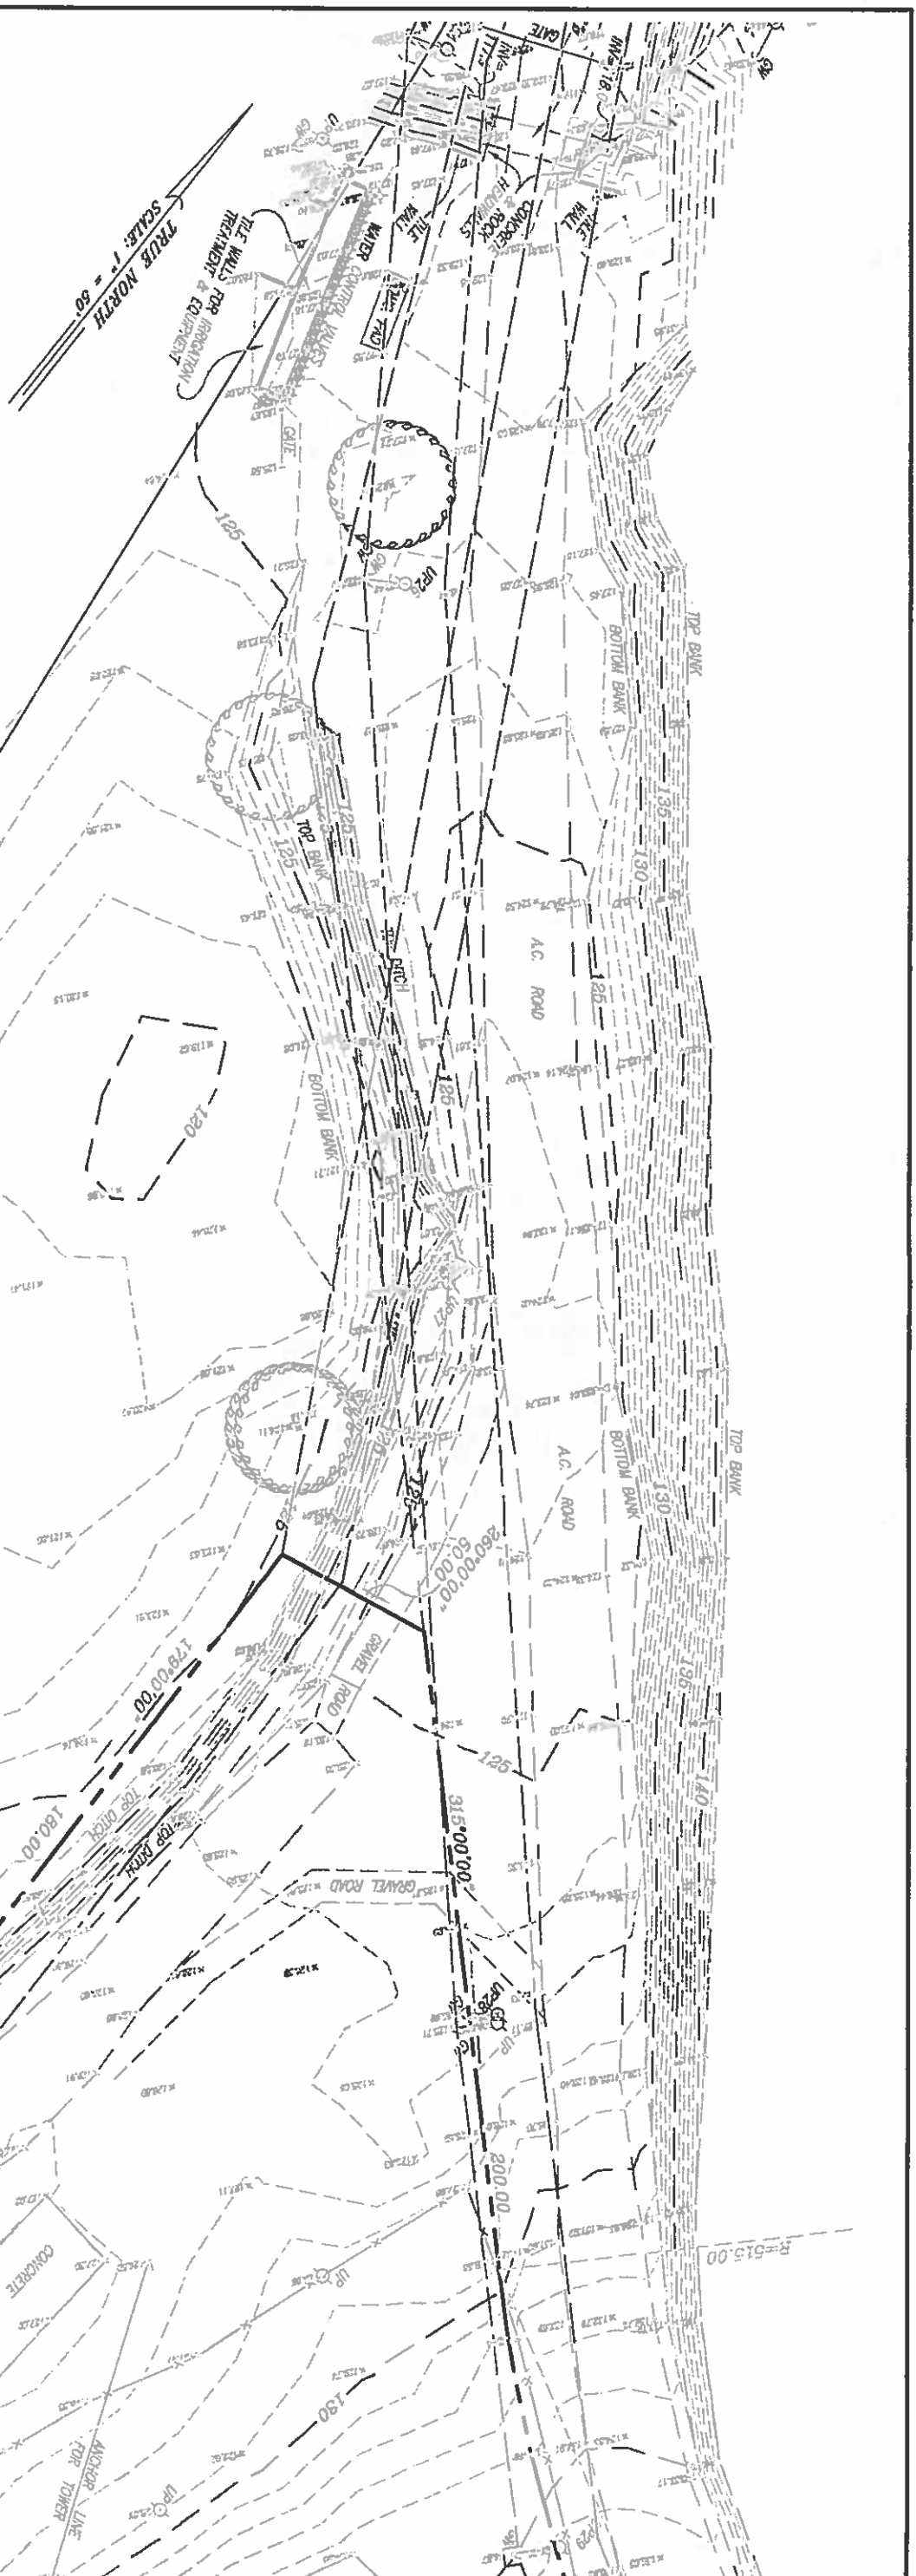

LEGEND

- UP20 UTILITY POLE & NUMBER
- ← GW GUY WIRE
- PB POLE BRACE
- ⋈ WV WATER VALVE
- WM WATER METER

VIEW 11

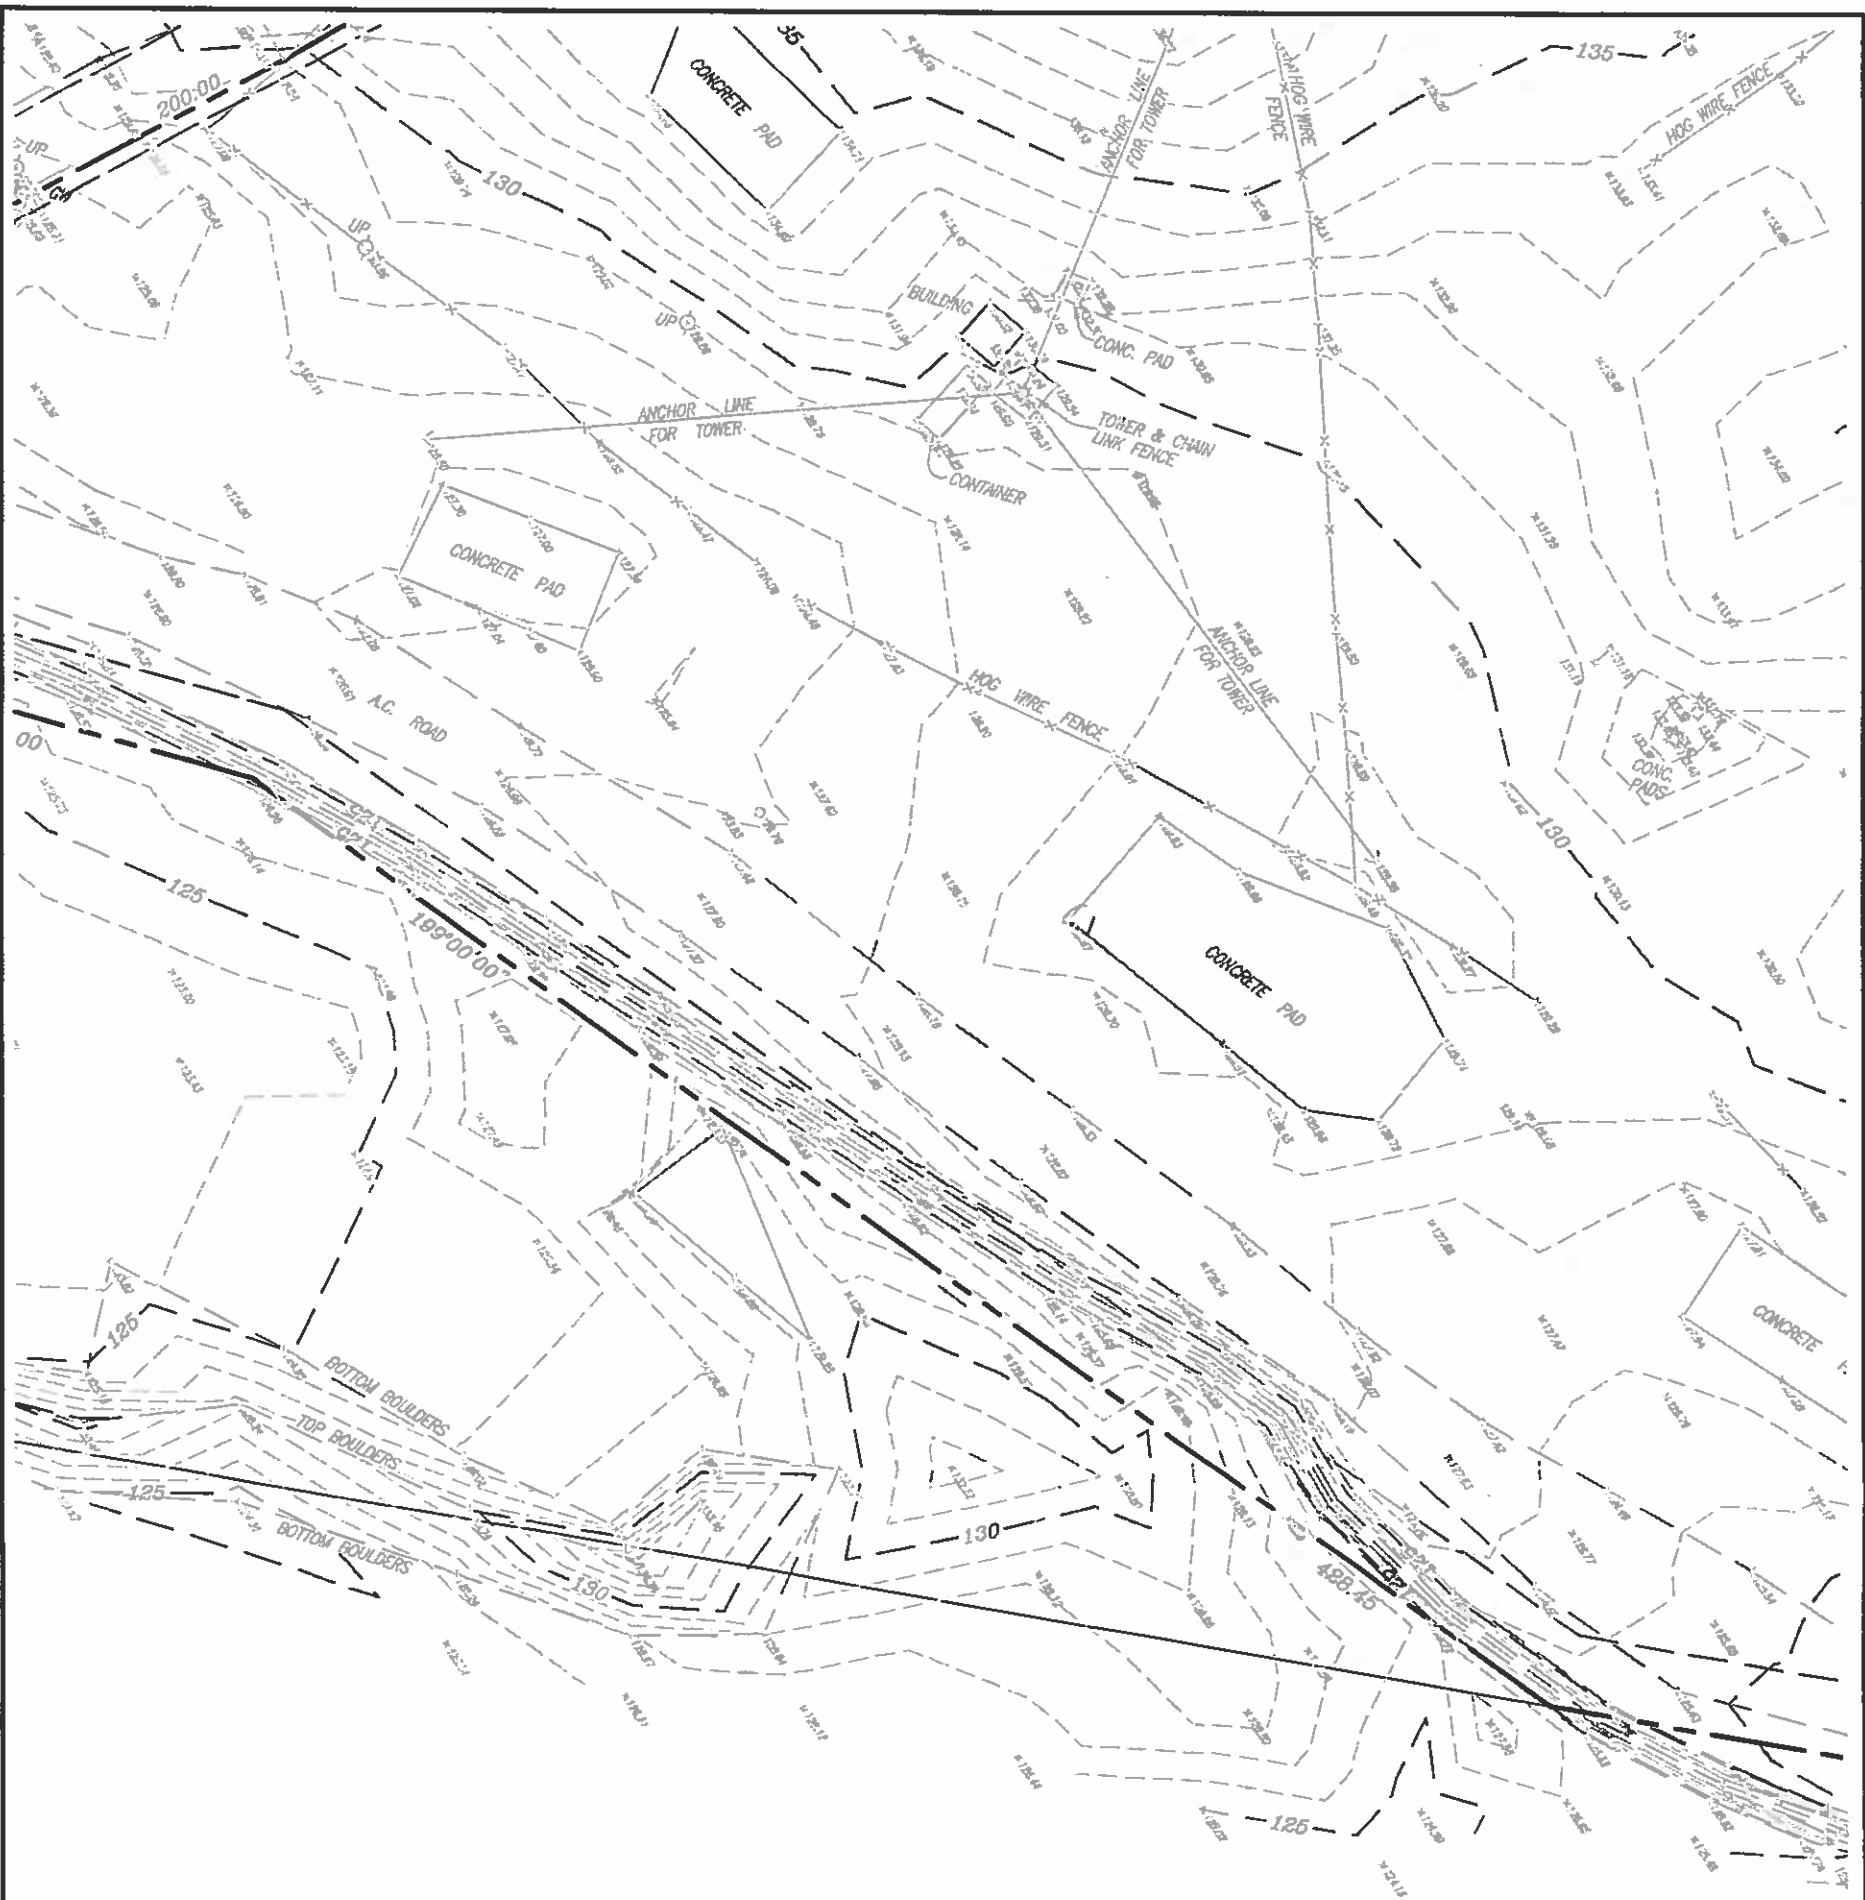

TRUE NORTH
SCALE: 1" = 50'


LEGEND

- UP20 UTILITY POLE & NUMBER
- ← GW GUY WIRE
- PB POLE BRACE
- ⌘ WV WATER VALVE
- WM WATER METER

TRUE NORTH
SCALE: 1" = 50'

LEGEND

- UP20 UTILITY POLE & NUMBER
- ← GW GUY WIRE
- PB POLE BRACE
- ⊗ WV WATER VALVE
- WM WATER METER

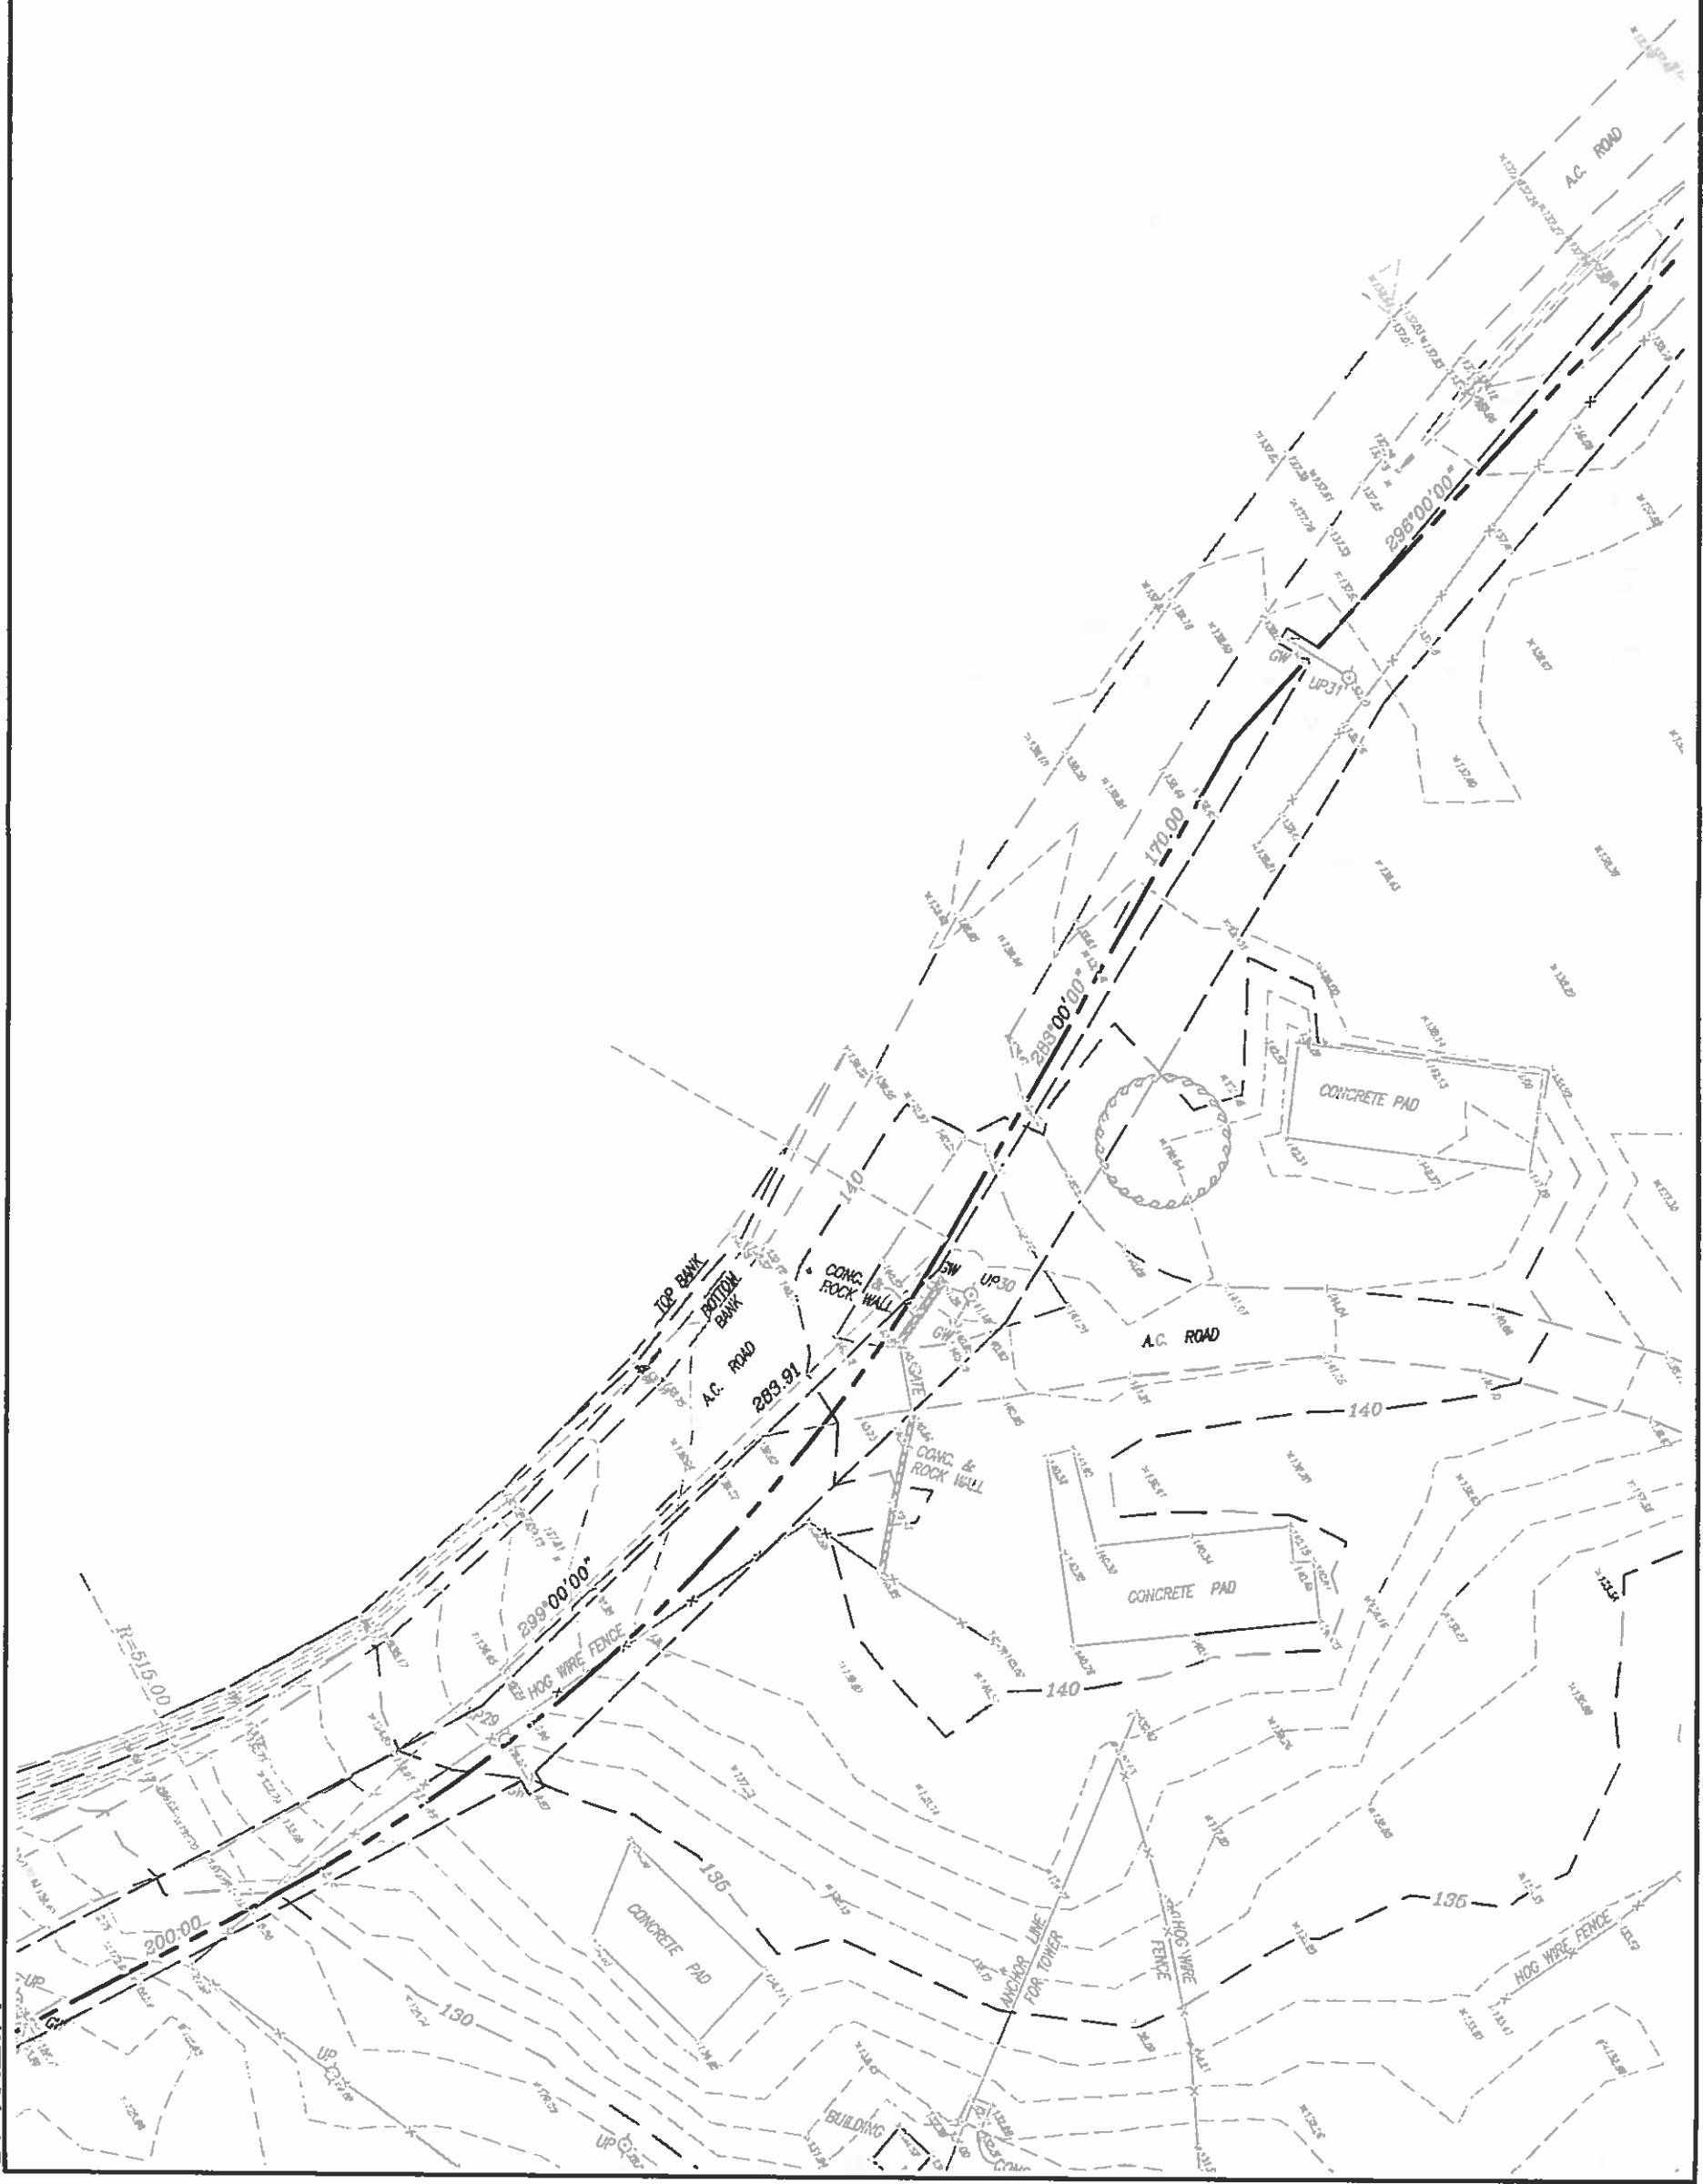


VIEW 13

TRUE NORTH
SCALE: 1" = 50'

LEGEND

- UP20 UTILITY POLE & NUMBER
- GW GUY WIRE
- PB POLE BRACE
- ✕ WV WATER VALVE
- WM WATER METER

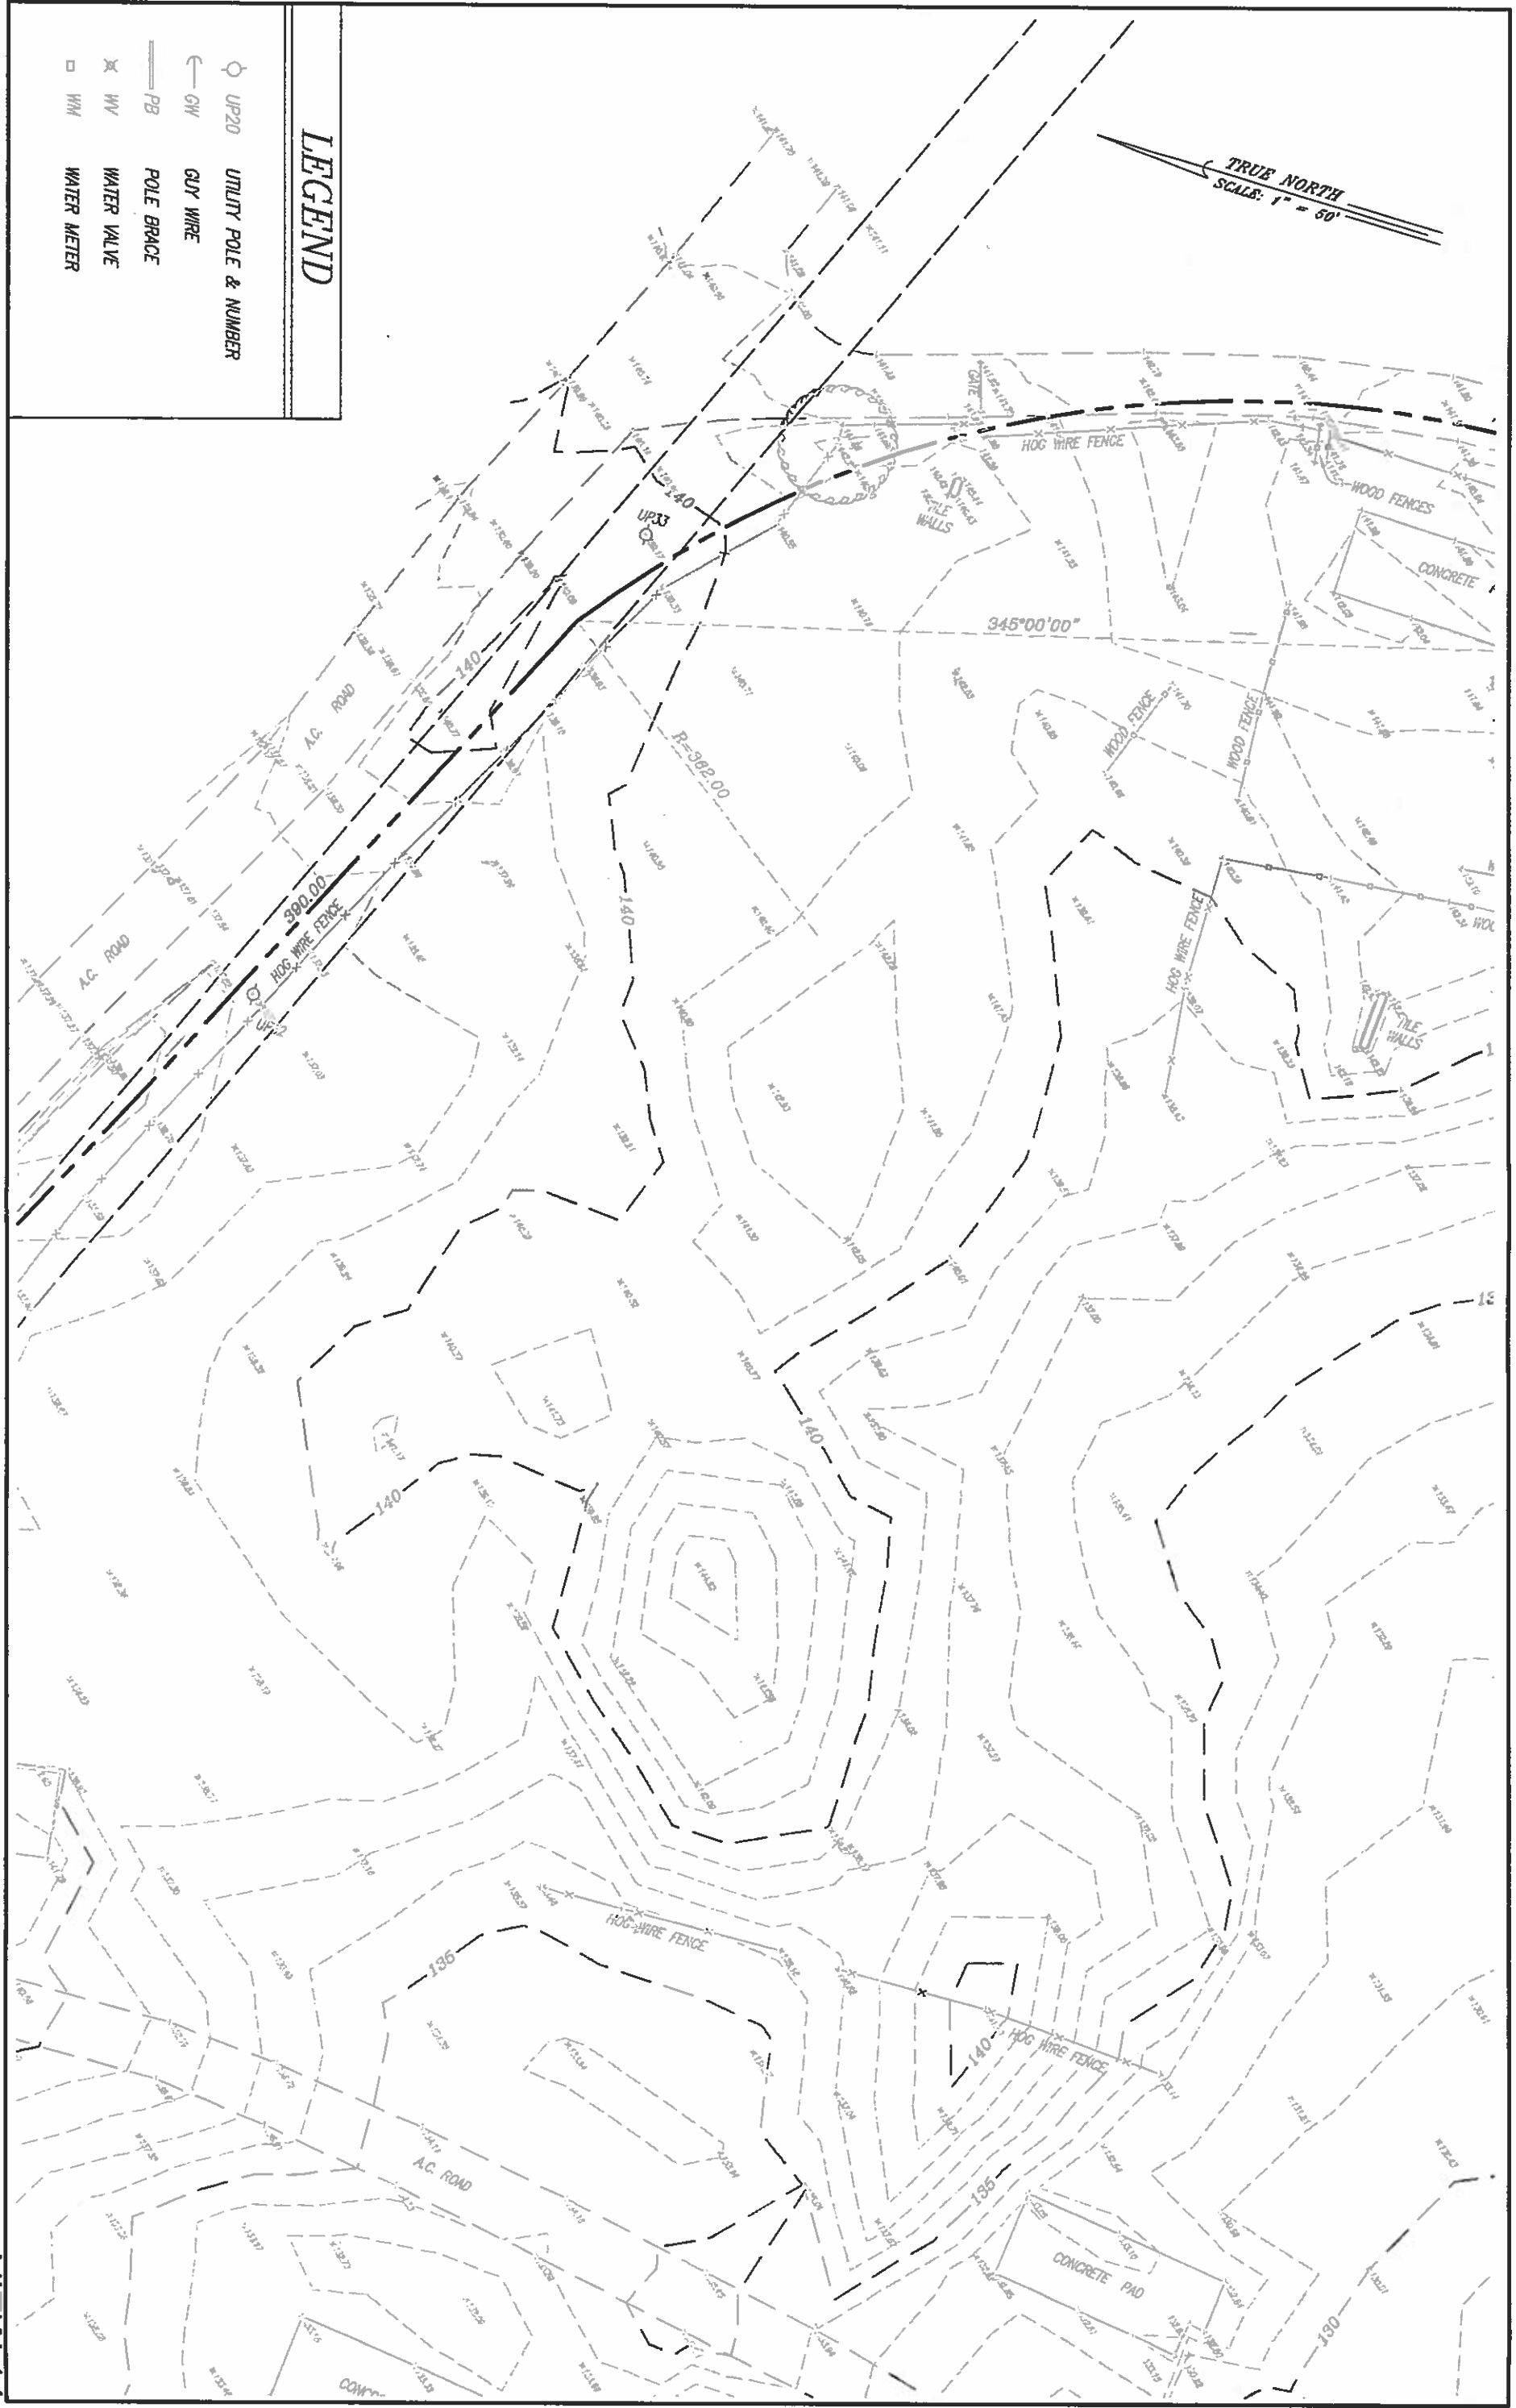


VIEW 14



TRUE NORTH
SCALE: 1" = 50'

LEGEND

- UP20 UTILITY POLE & NUMBER
- GW GUY WIRE
- PB POLE BRACE
- ✱ WV WATER VALVE
- WM WATER METER

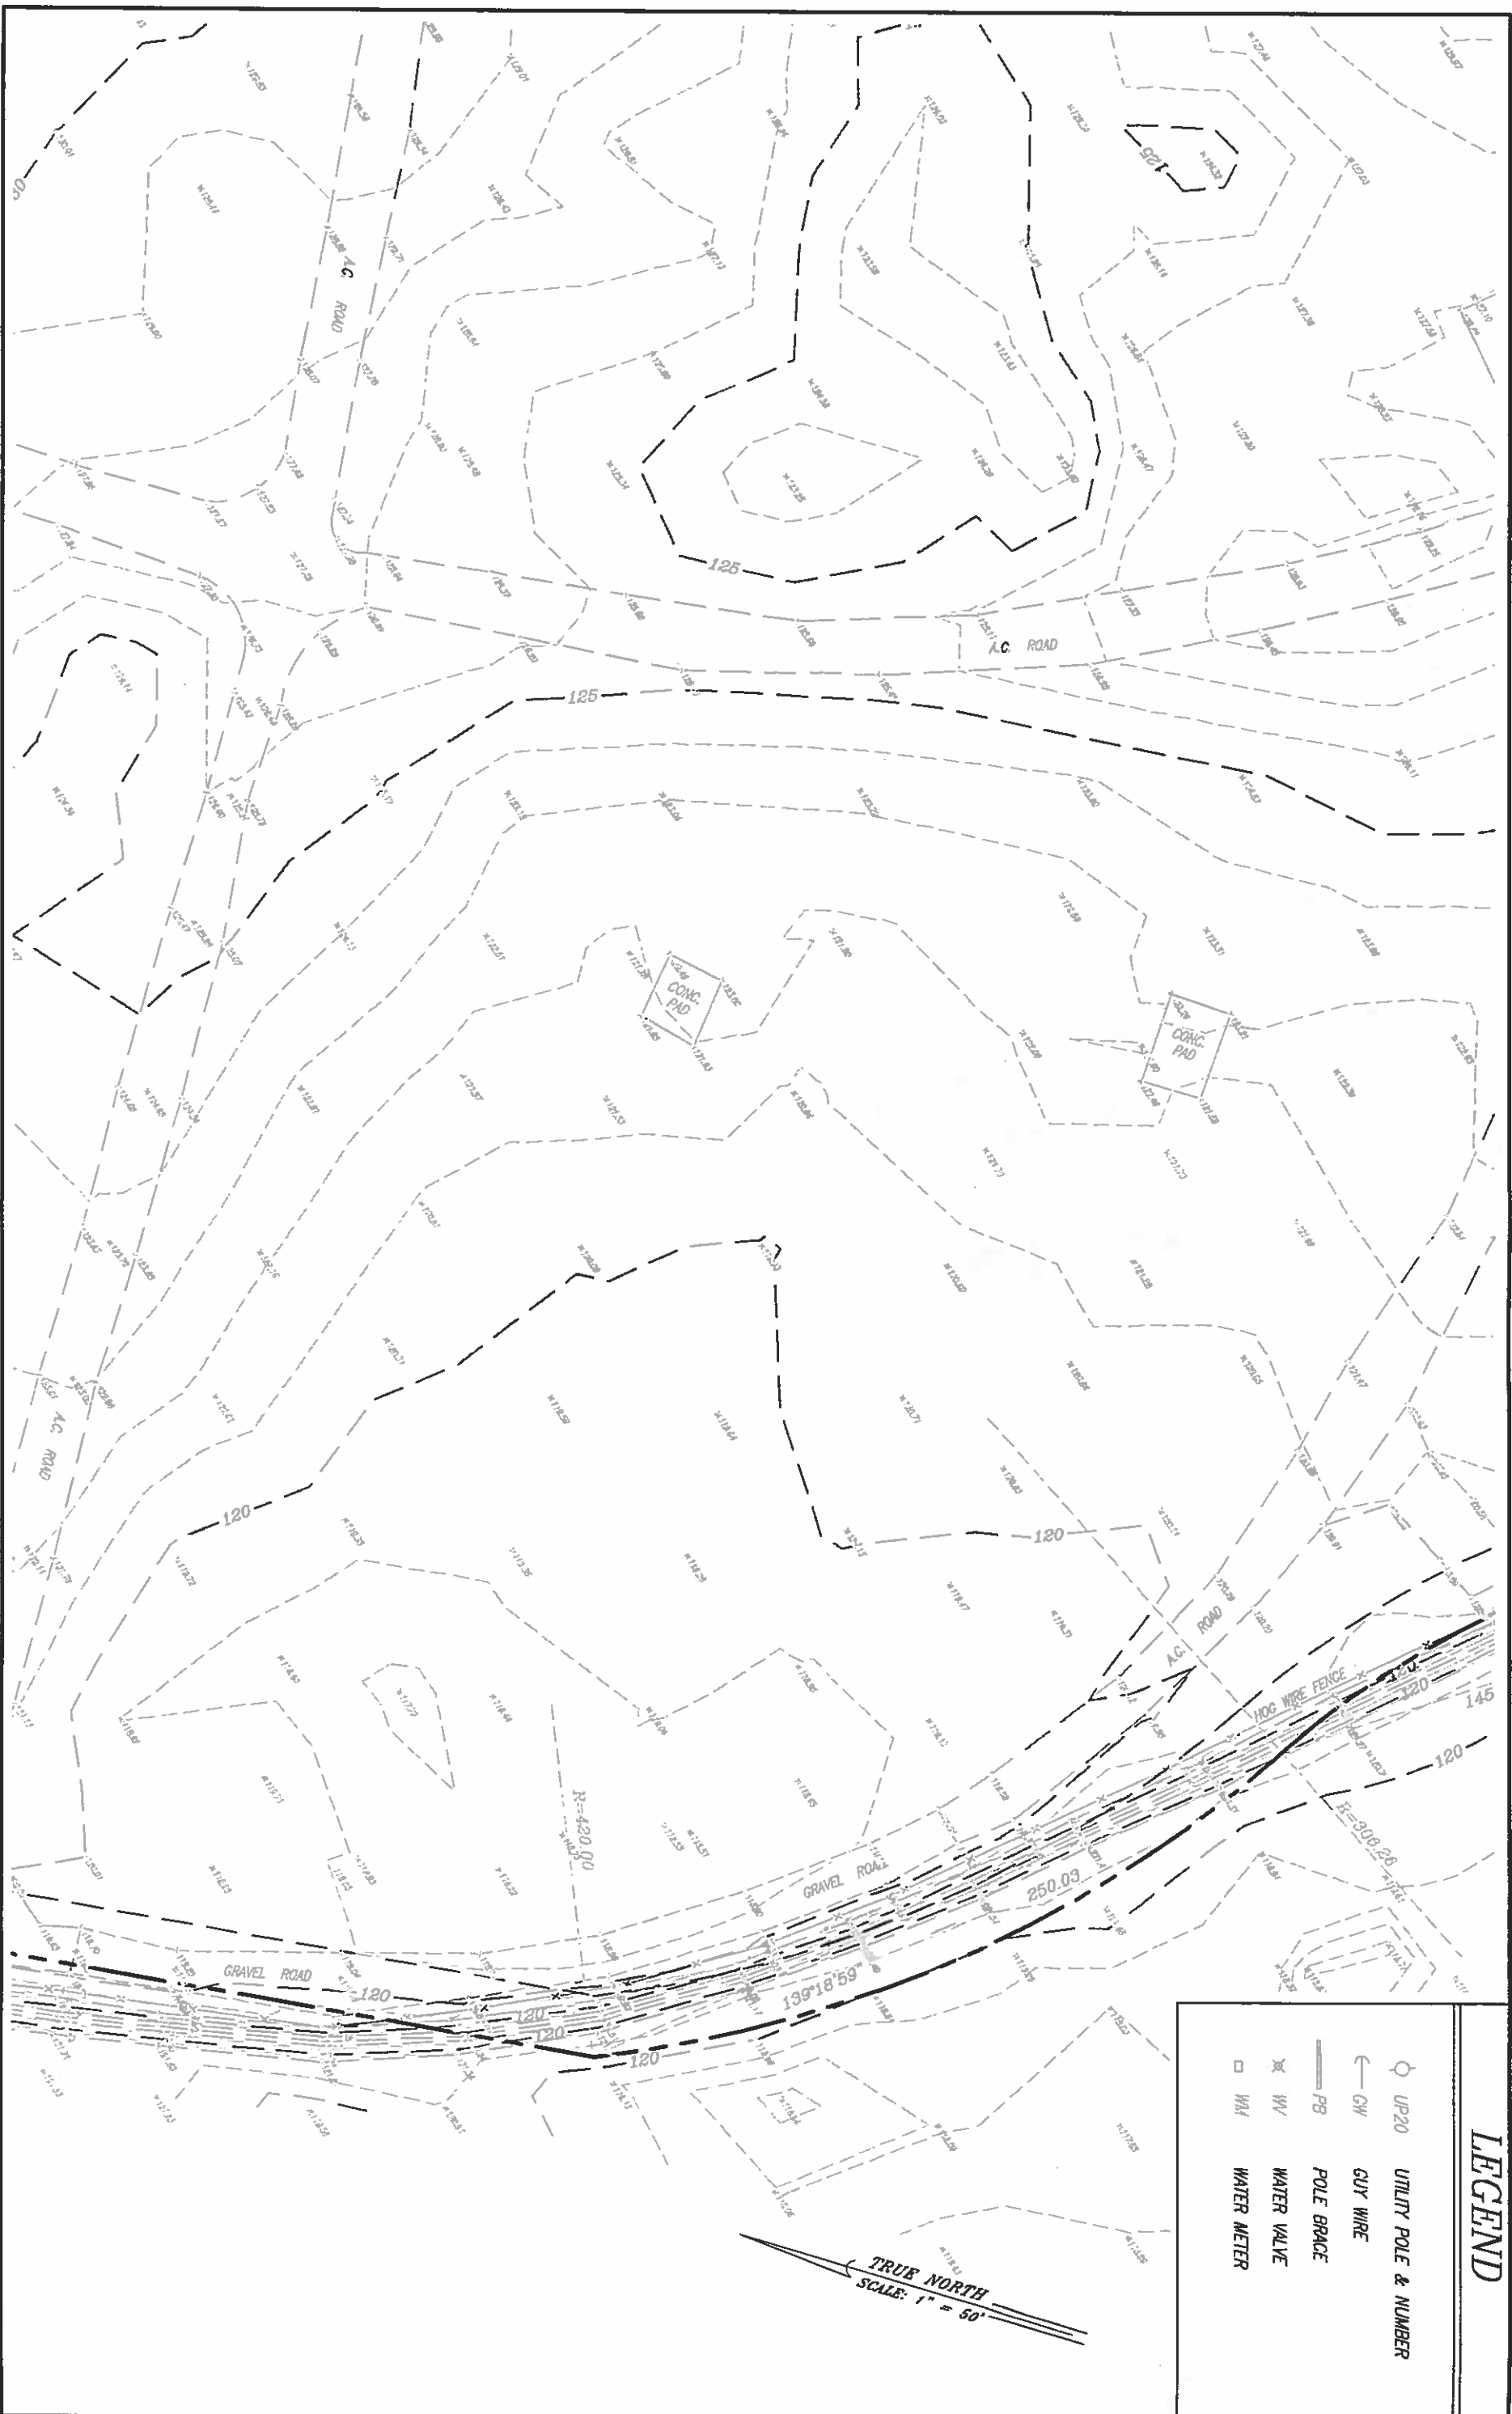

LEGEND

	UP 20	UTILITY POLE & NUMBER
	GW	GUY WIRE
	PB	POLE BRACE
	WV	WATER VALVE
	WM	WATER METER

TRUE NORTH
SCALE: 1" = 50'

LEGEND

- UP20 UTILITY POLE & NUMBER
- ← GW GUY WIRE
- PB POLE BRACE
- ⊗ WV WATER VALVE
- WM WATER METER

TRUE NORTH
SCALE: 1" = 50'




VIEW 17


TRUE NORTH
SCALE: 1" = 50'

LEGEND

- UP20 UTILITY POLE & NUMBER
- ← GW GUY WIRE
- PB POLE BRACE
- ⊗ WV WATER VALVE
- WM WATER METER

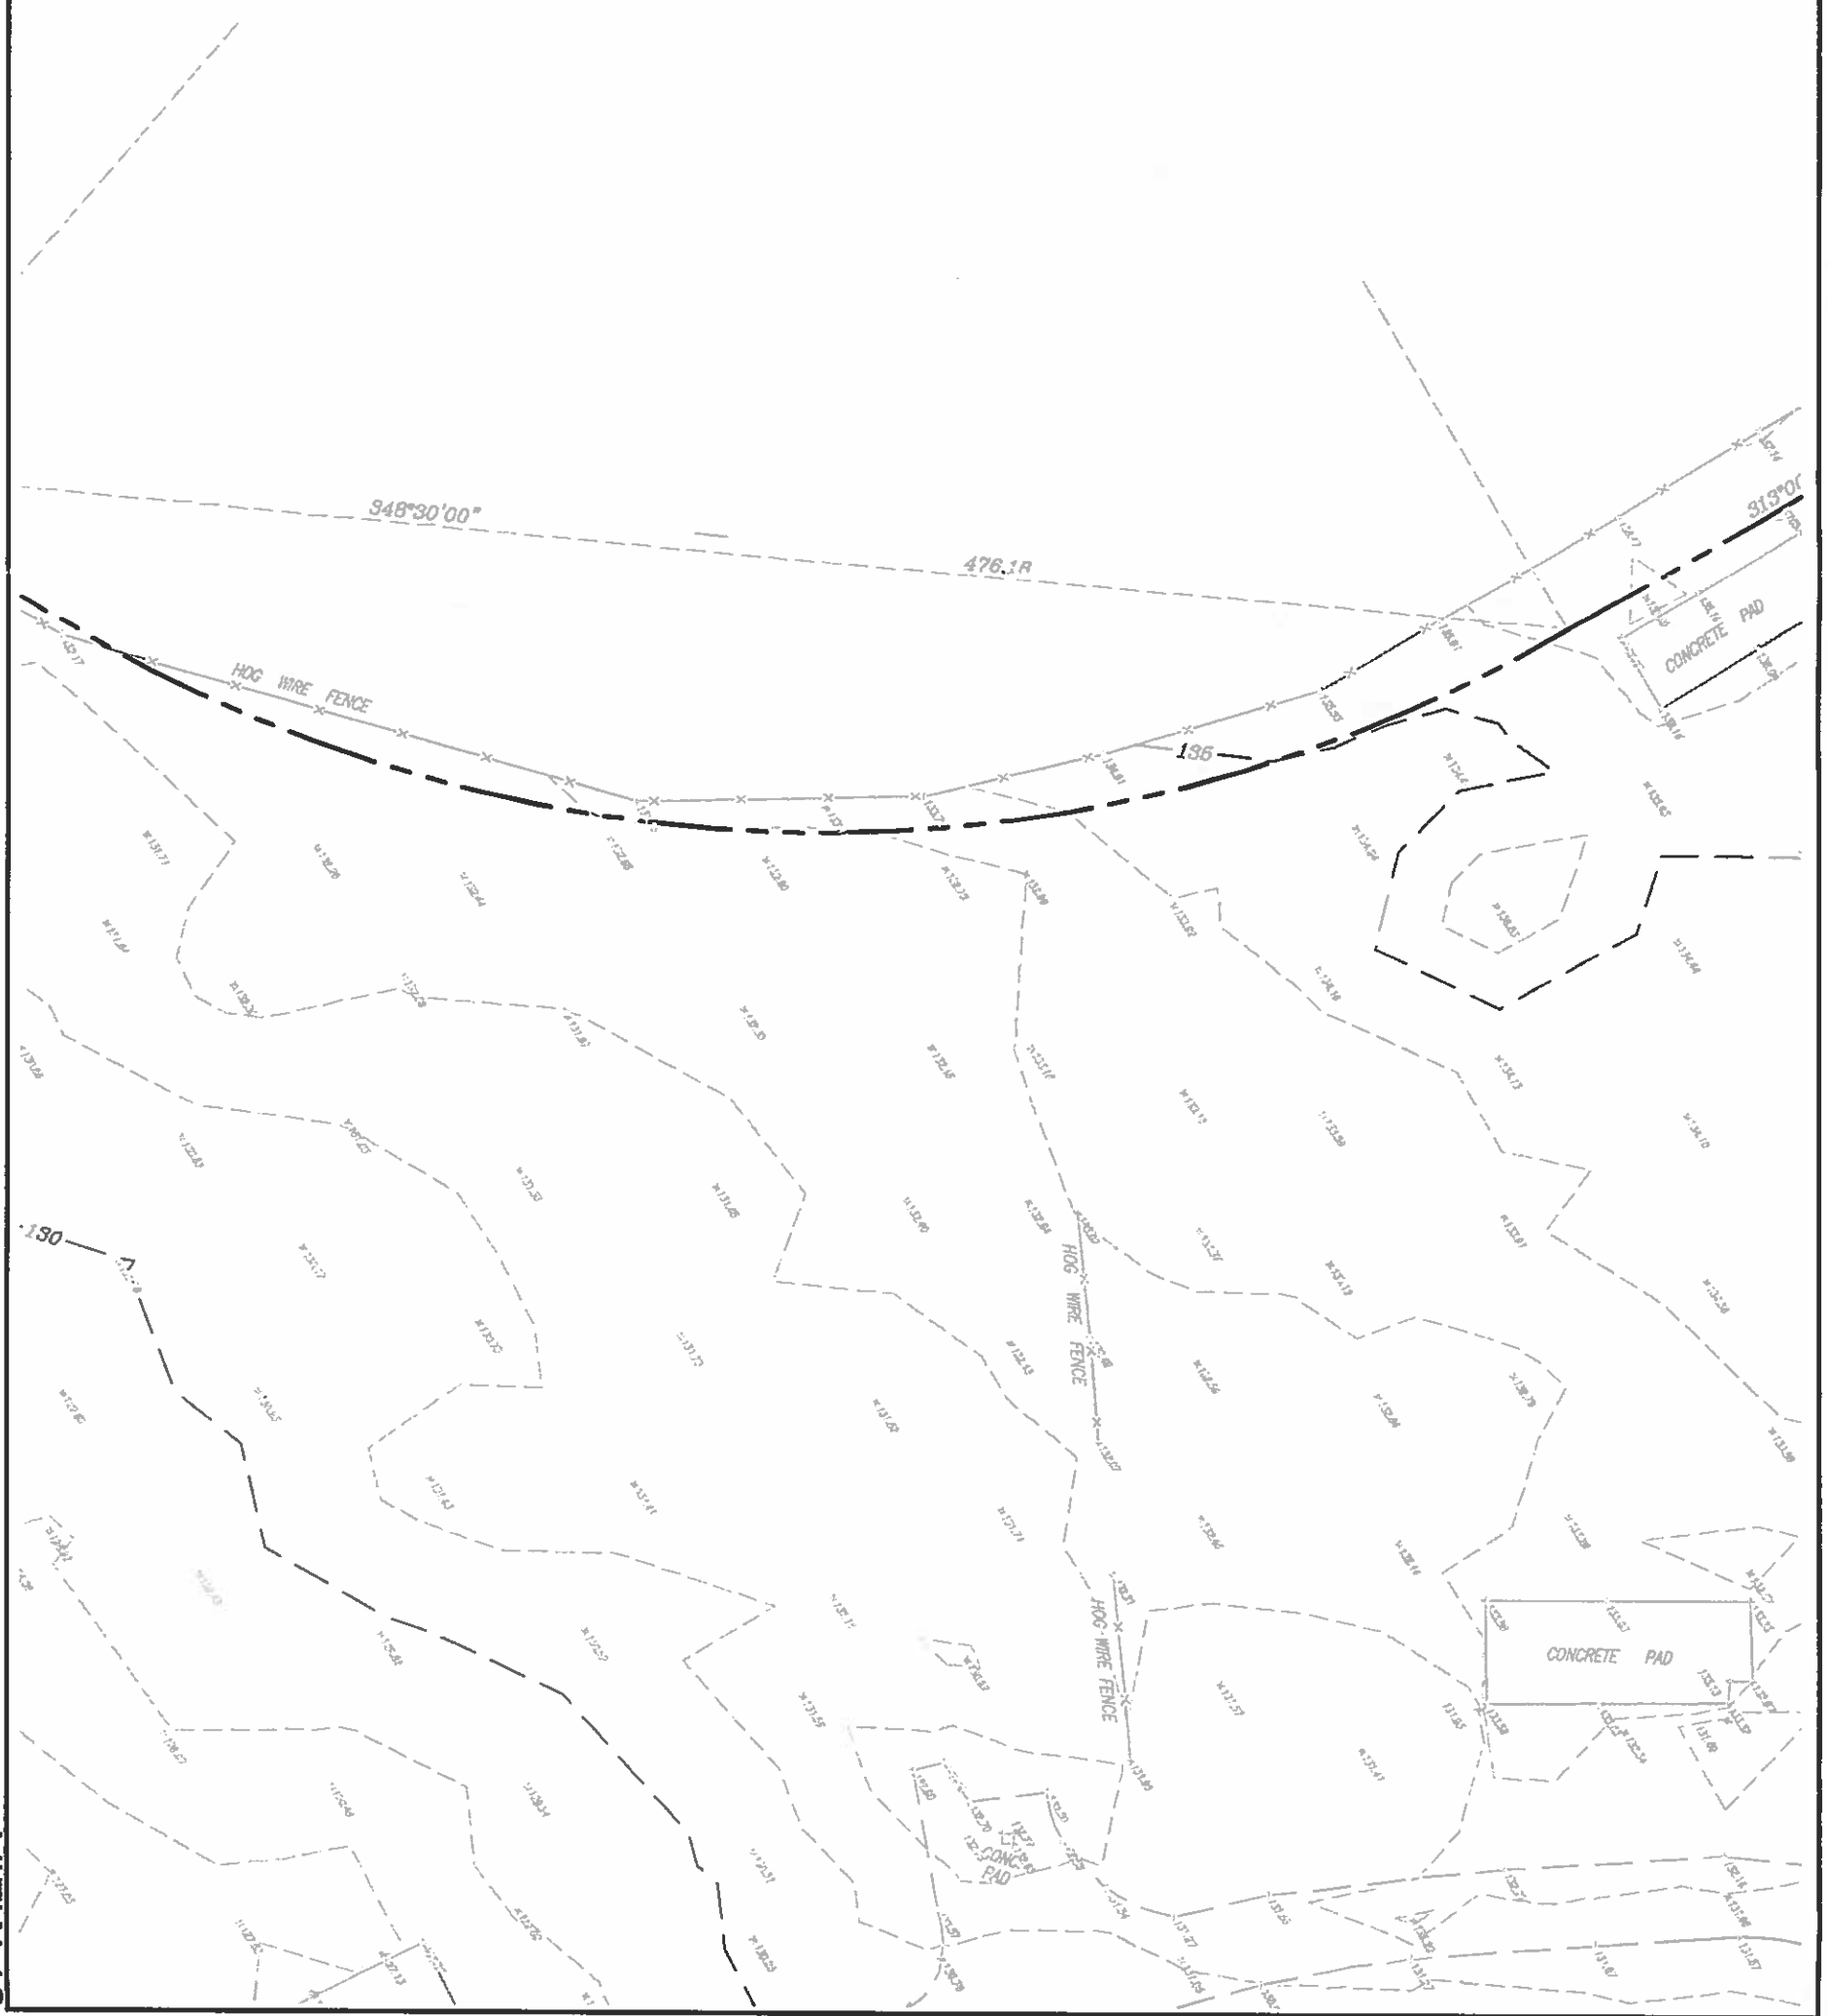


VIEW 18

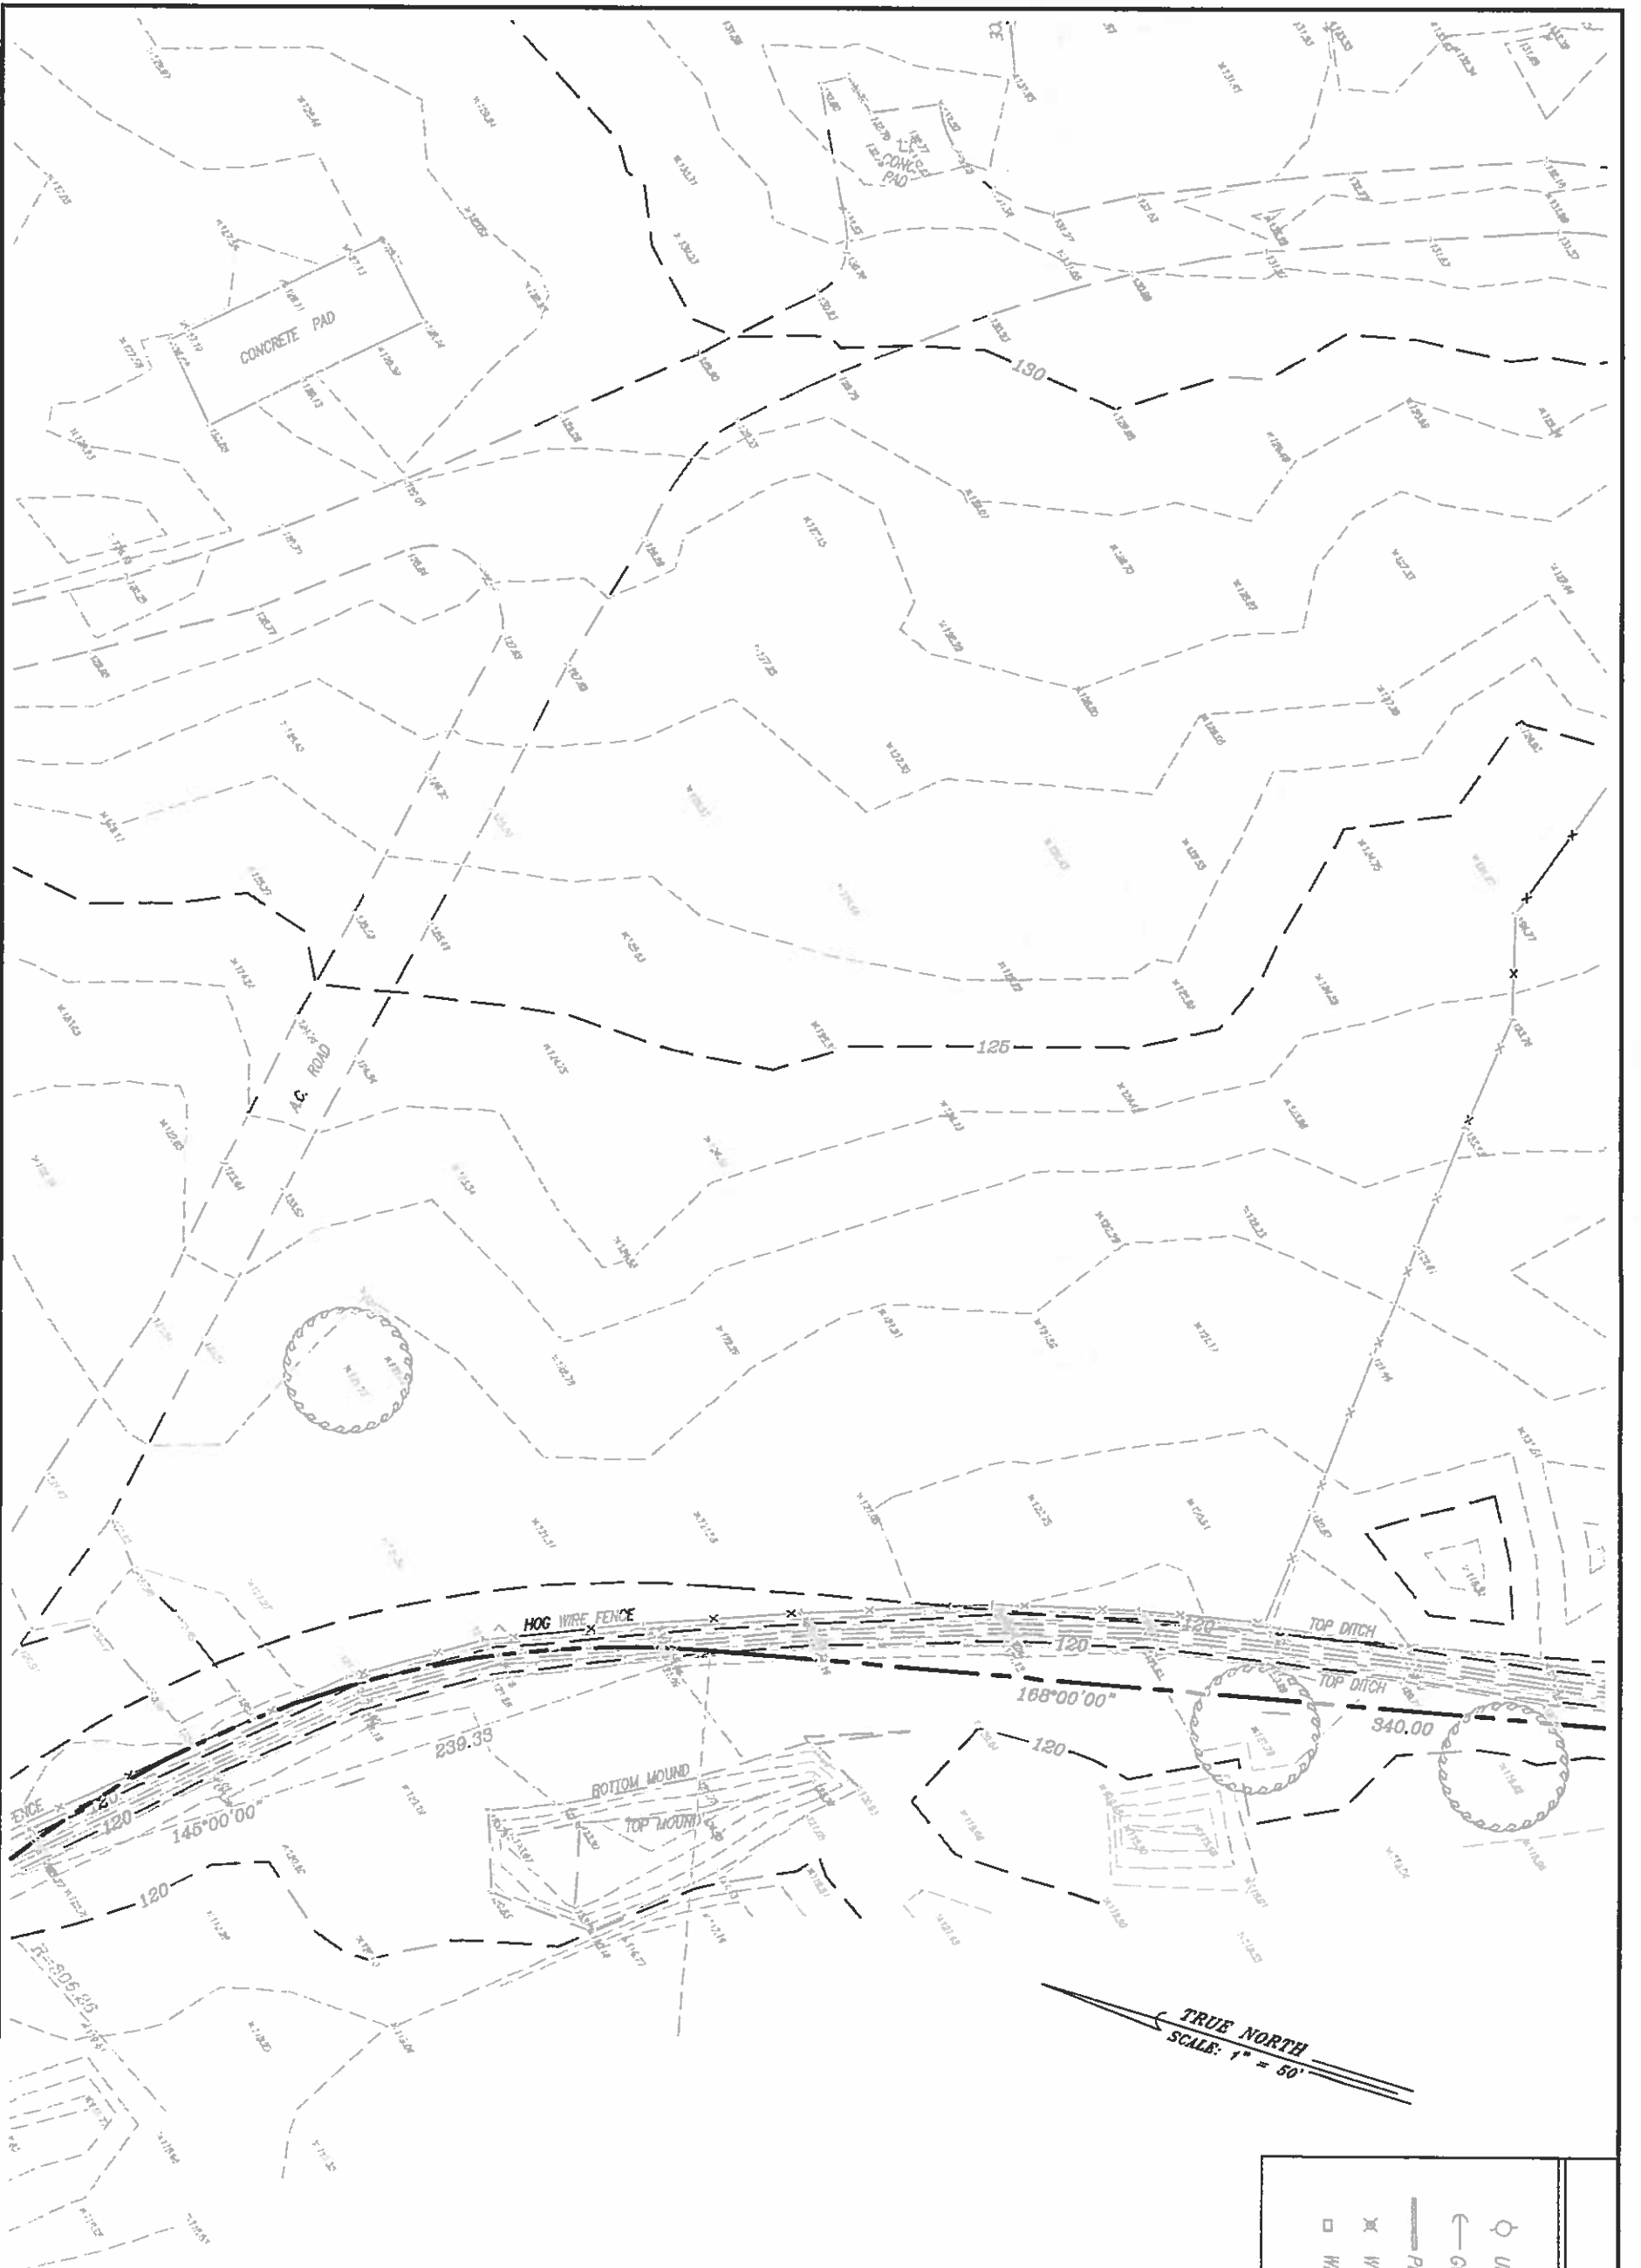

LEGEND	
○ UP20	UTILITY POLE & NUMBER
— GW	GUY WIRE
— PB	POLE BRACE
⊗ WV	WATER VALVE
□ WM	WATER METER

VIEW 19

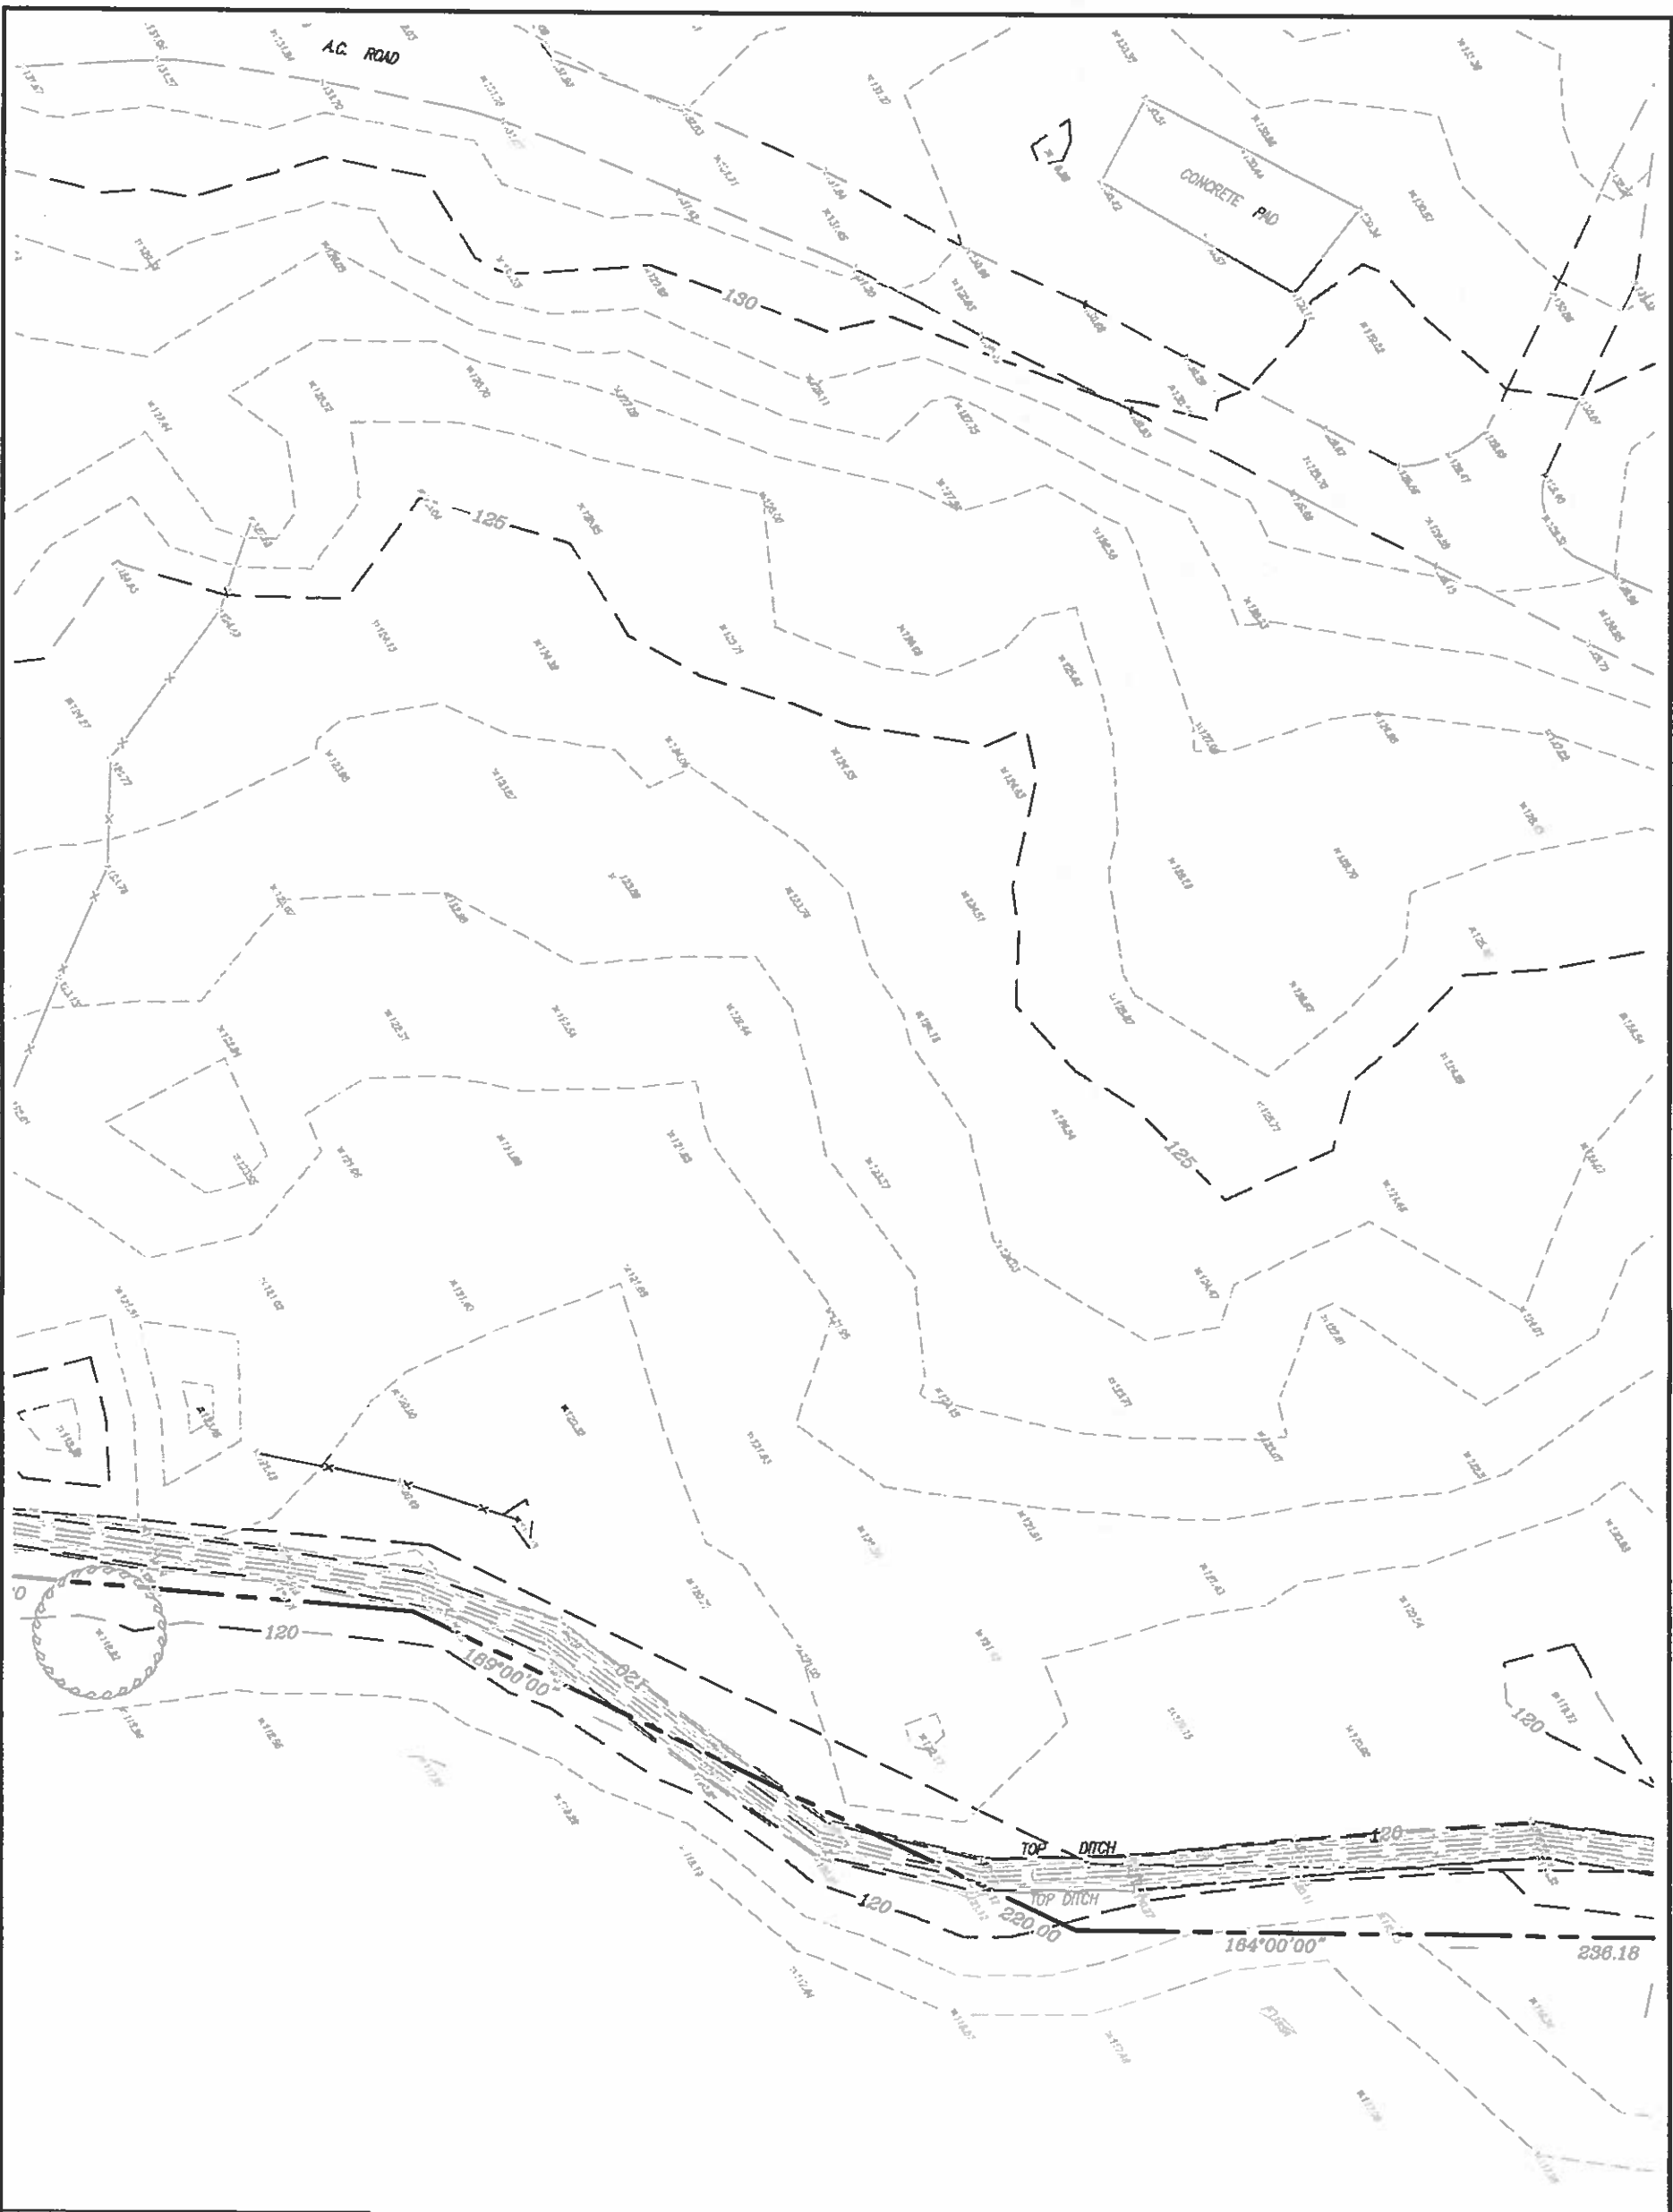

TRUE NORTH
SCALE: 1" = 50'

LEGEND


- UP20 UTILITY POLE & NUMBER
- ← GW GUY WIRE
- PB POLE BRACE
- ✕ WV WATER VALVE
- WM WATER METER

VIEW 20

TRUE NORTH
SCALE: 1" = 50'

LEGEND

- UP20 UTILITY POLE & NUMBER
- ← GW GUY WIRE
- PB POLE BRACE
- ⊗ WV WATER VALVE
- WM WATER METER

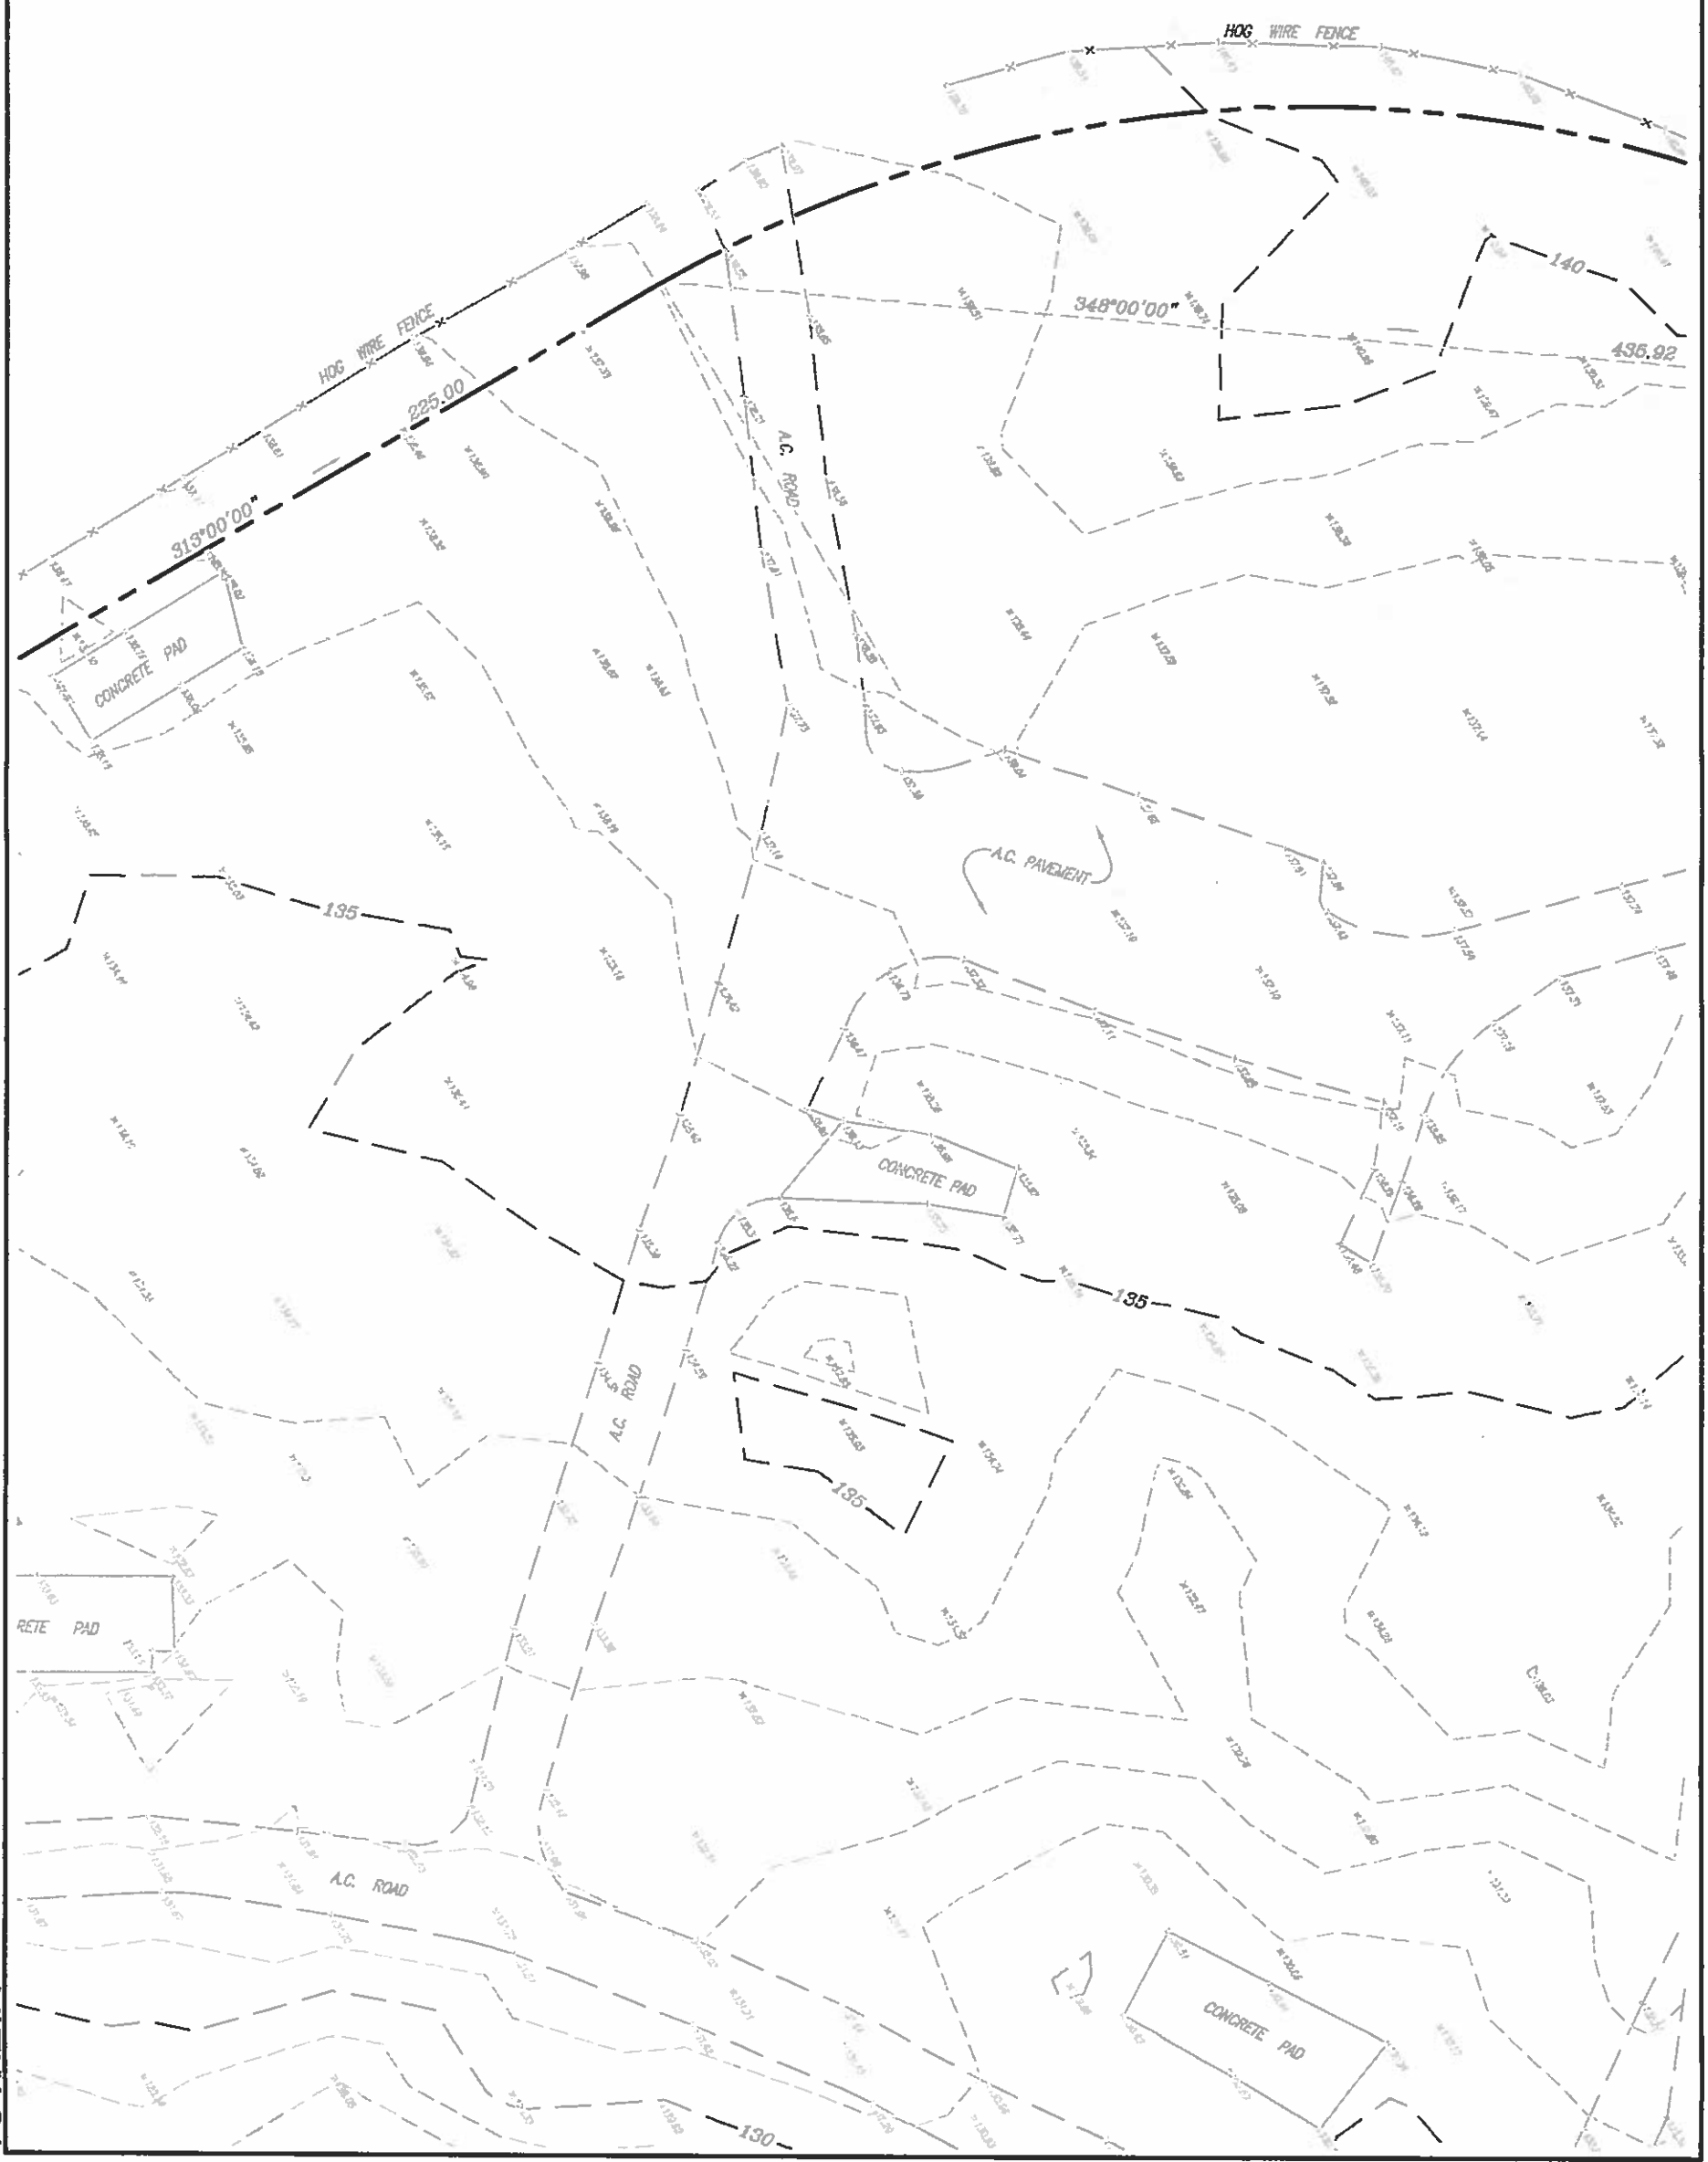

VIEW 21

TRUE NORTH
SCALE: 1" = 50'

LEGEND

- UP20 UTILITY POLE & NUMBER
- ← GW GUY WIRE
- PB POLE BRACE
- ⊗ WV WATER VALVE
- WM WATER METER



VIEW 22



TRUE NORTH
SCALE: 1" = 50'

LEGEND

- UP20 UTILITY POLE & NUMBER
- GW GUY WIRE
- PB POLE BRACE
- ⊗ WV WATER VALVE
- WM WATER METER



LEGEND

- UP20 UTILITY POLE & NUMBER
- ← GW GUY WIRE
- PB POLE BRACE
- ⌘ WV WATER VALVE
- WM WATER METER

TRUE NORTH
SCALE: 1" = 50'

TRUE NORTH
SCALE: 1" = 80'

LEGEND

- UP20 UTILITY POLE & NUMBER
- ← GW GUY WIRE
- PB POLE BRACE
- ⊗ W/V WATER VALVE
- W/M WATER METER




VIEW 25

TRUE NORTH
SCALE: 1" = 50'

LEGEND

- UP20 UTILITY POLE & NUMBER
- GW GUY WIRE
- PB POLE BRACE
- WV WATER VALVE
- WM WATER METER

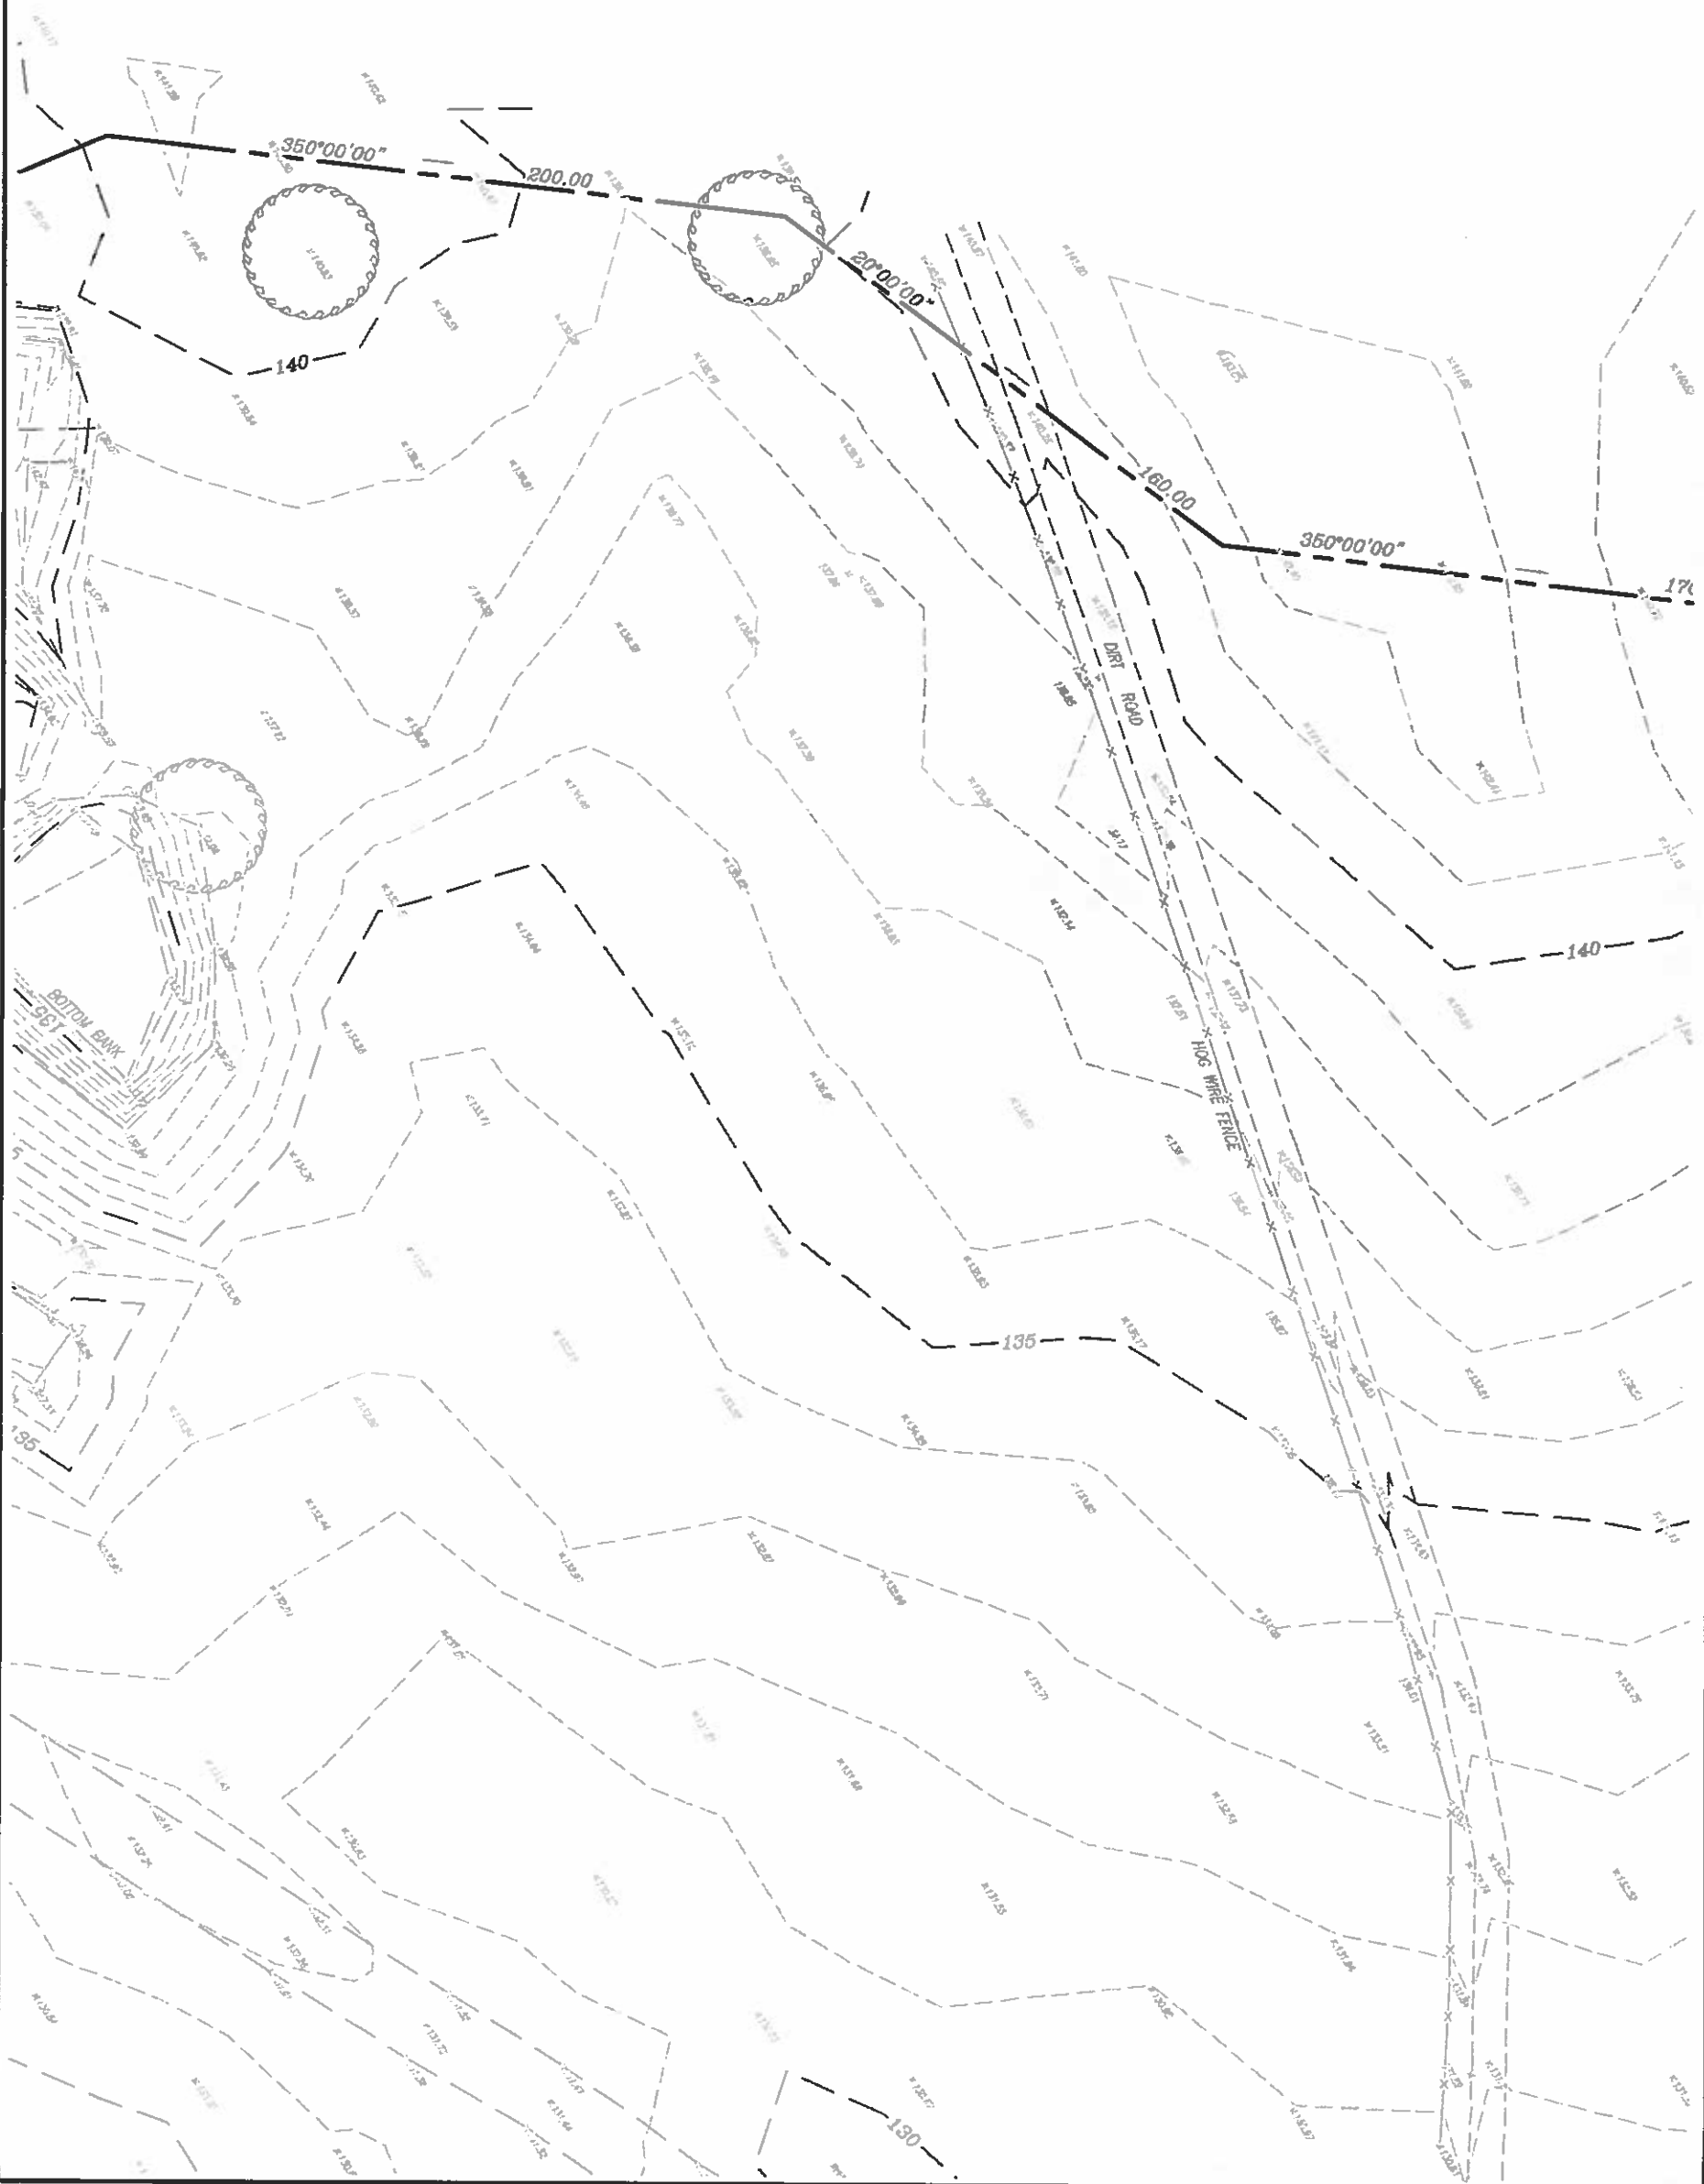




LEGEND

	UP20	UTILITY POLE & NUMBER
	GW	GUY WIRE
	PB	POLE BRACE
	WV	WATER VALVE
	WM	WATER METER

TRUE NORTH
SCALE: 1" = 60'

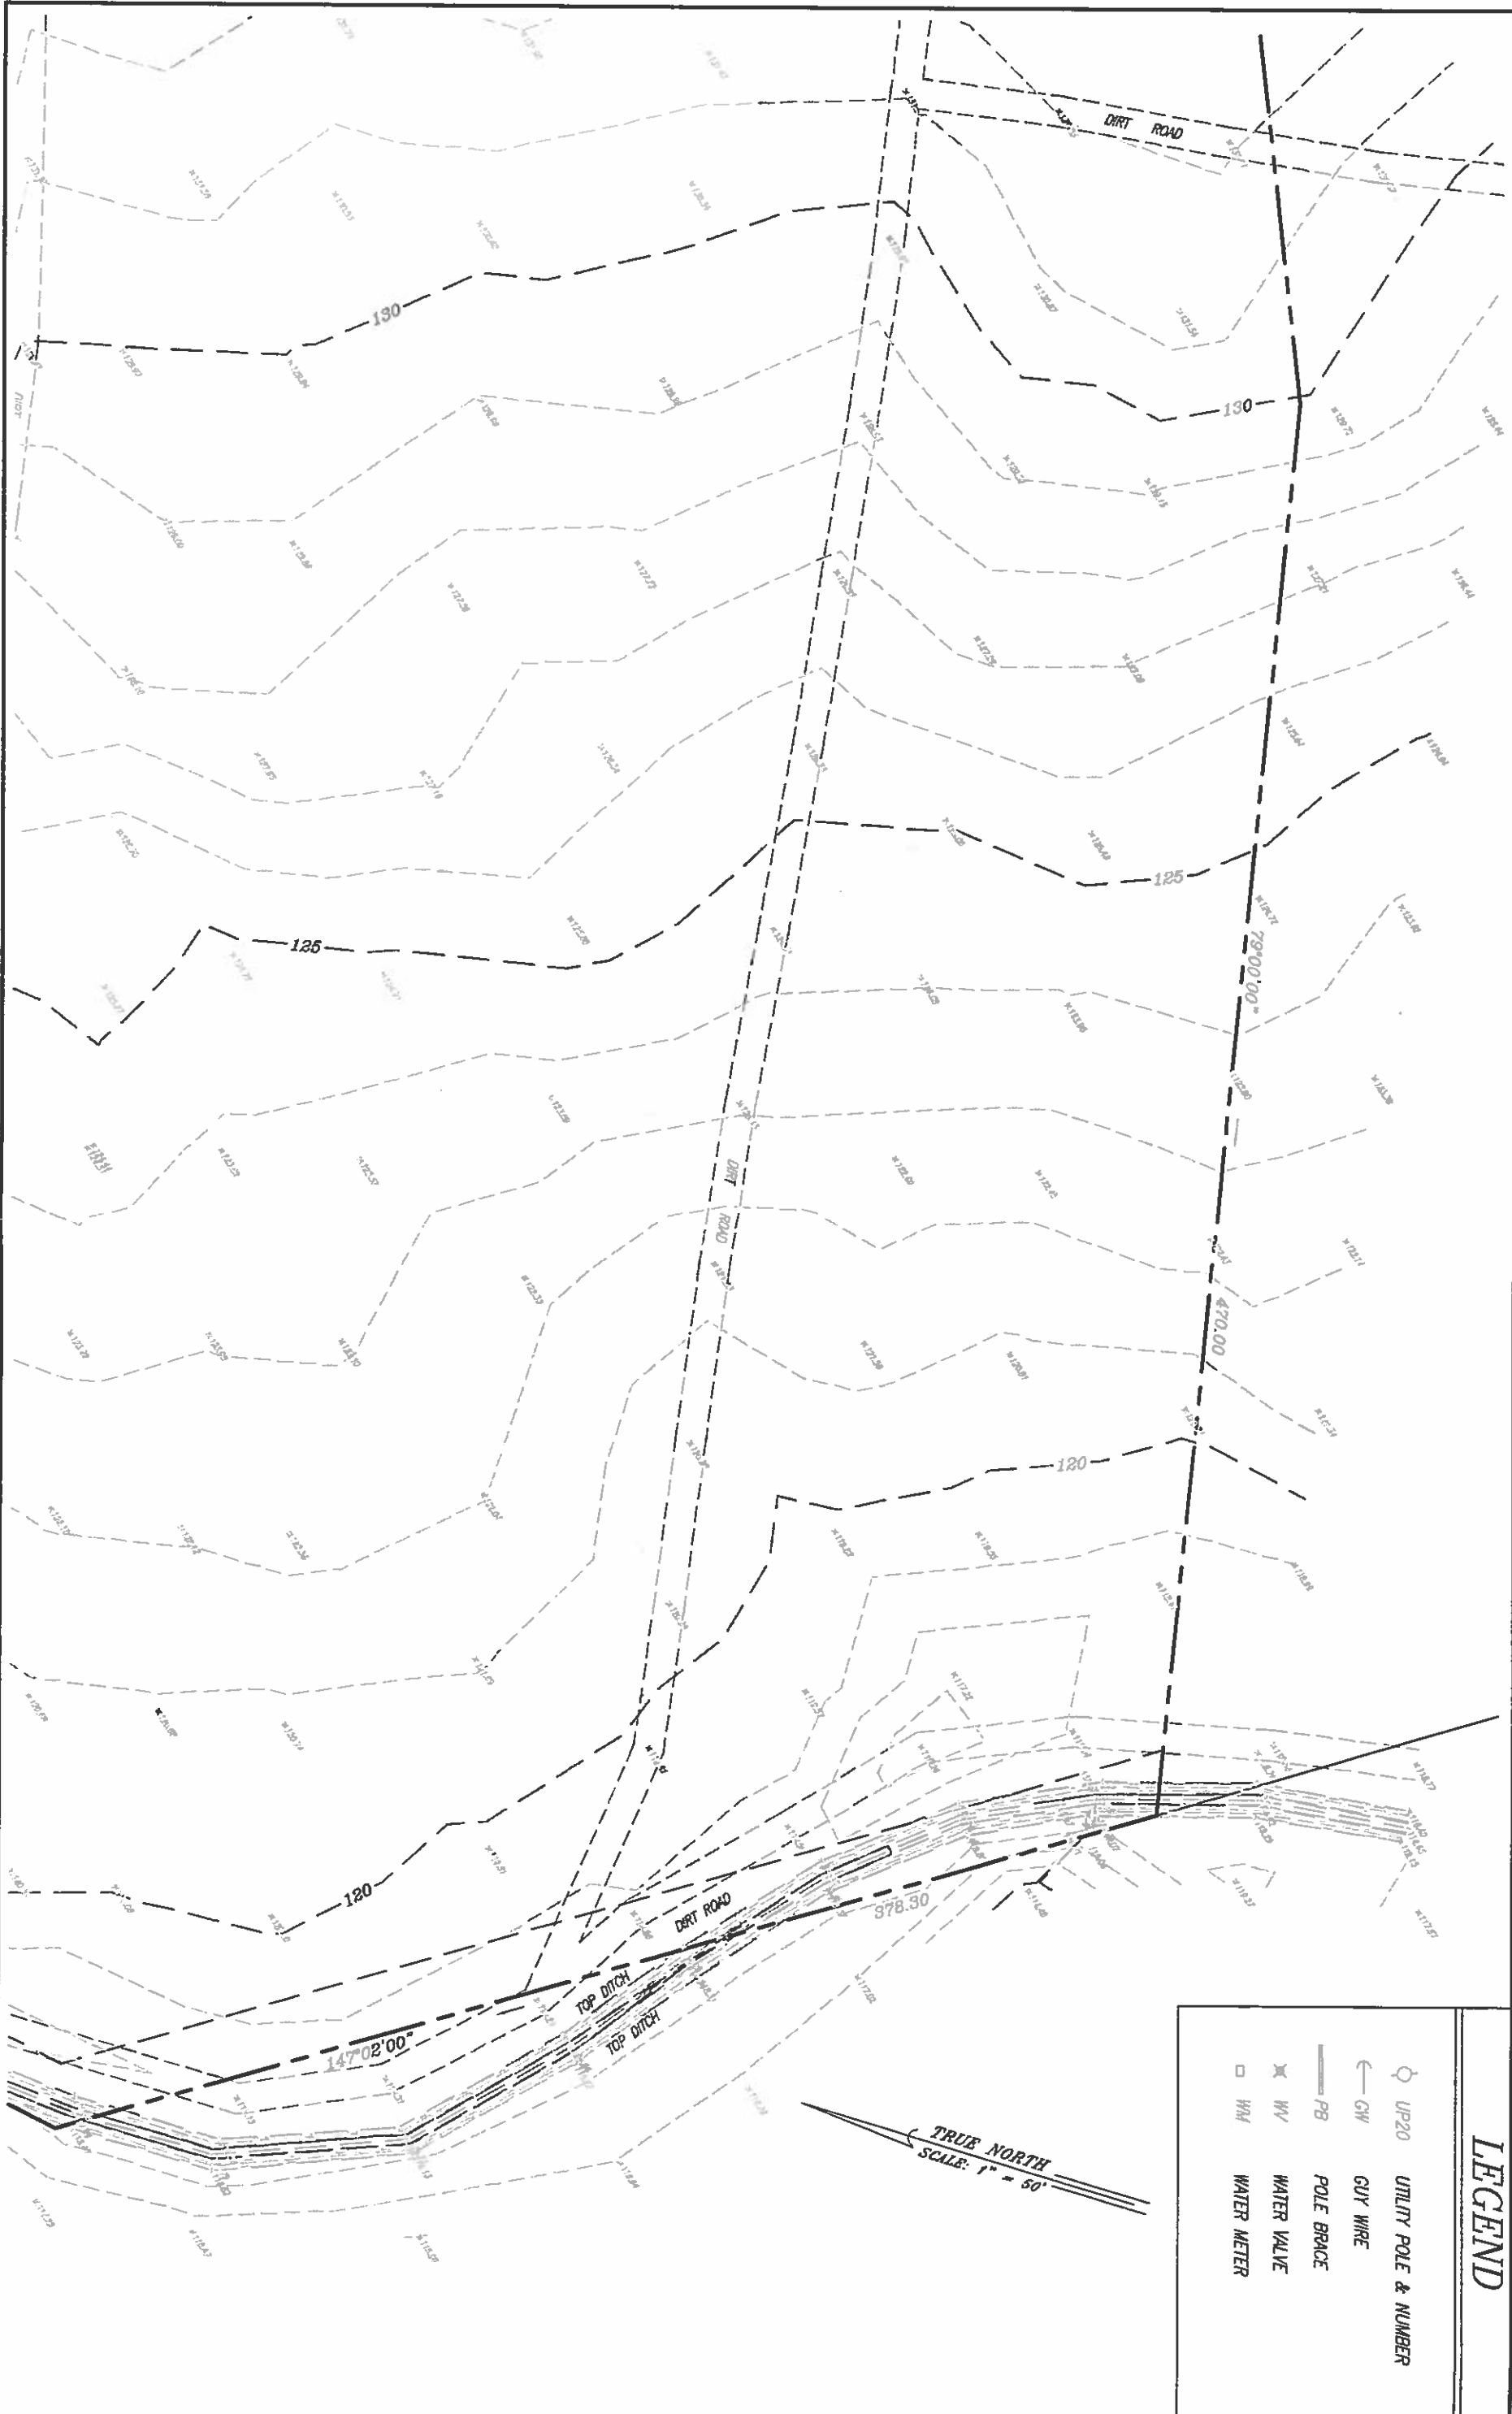


LEGEND	
○ UP20	UTILITY POLE & NUMBER
← GW	GUY WIRE
— PB	POLE BRACE
✕ WV	WATER VALVE
□ WM	WATER METER

TRUE NORTH
SCALE: 1" = 50'

TRUE NORTH
SCALE: 1" = 50'

LEGEND

- UP20 UTILITY POLE & NUMBER
- ← GW GUY WIRE
- PB POLE BRACE
- ⊗ WV WATER VALVE
- WM WATER METER

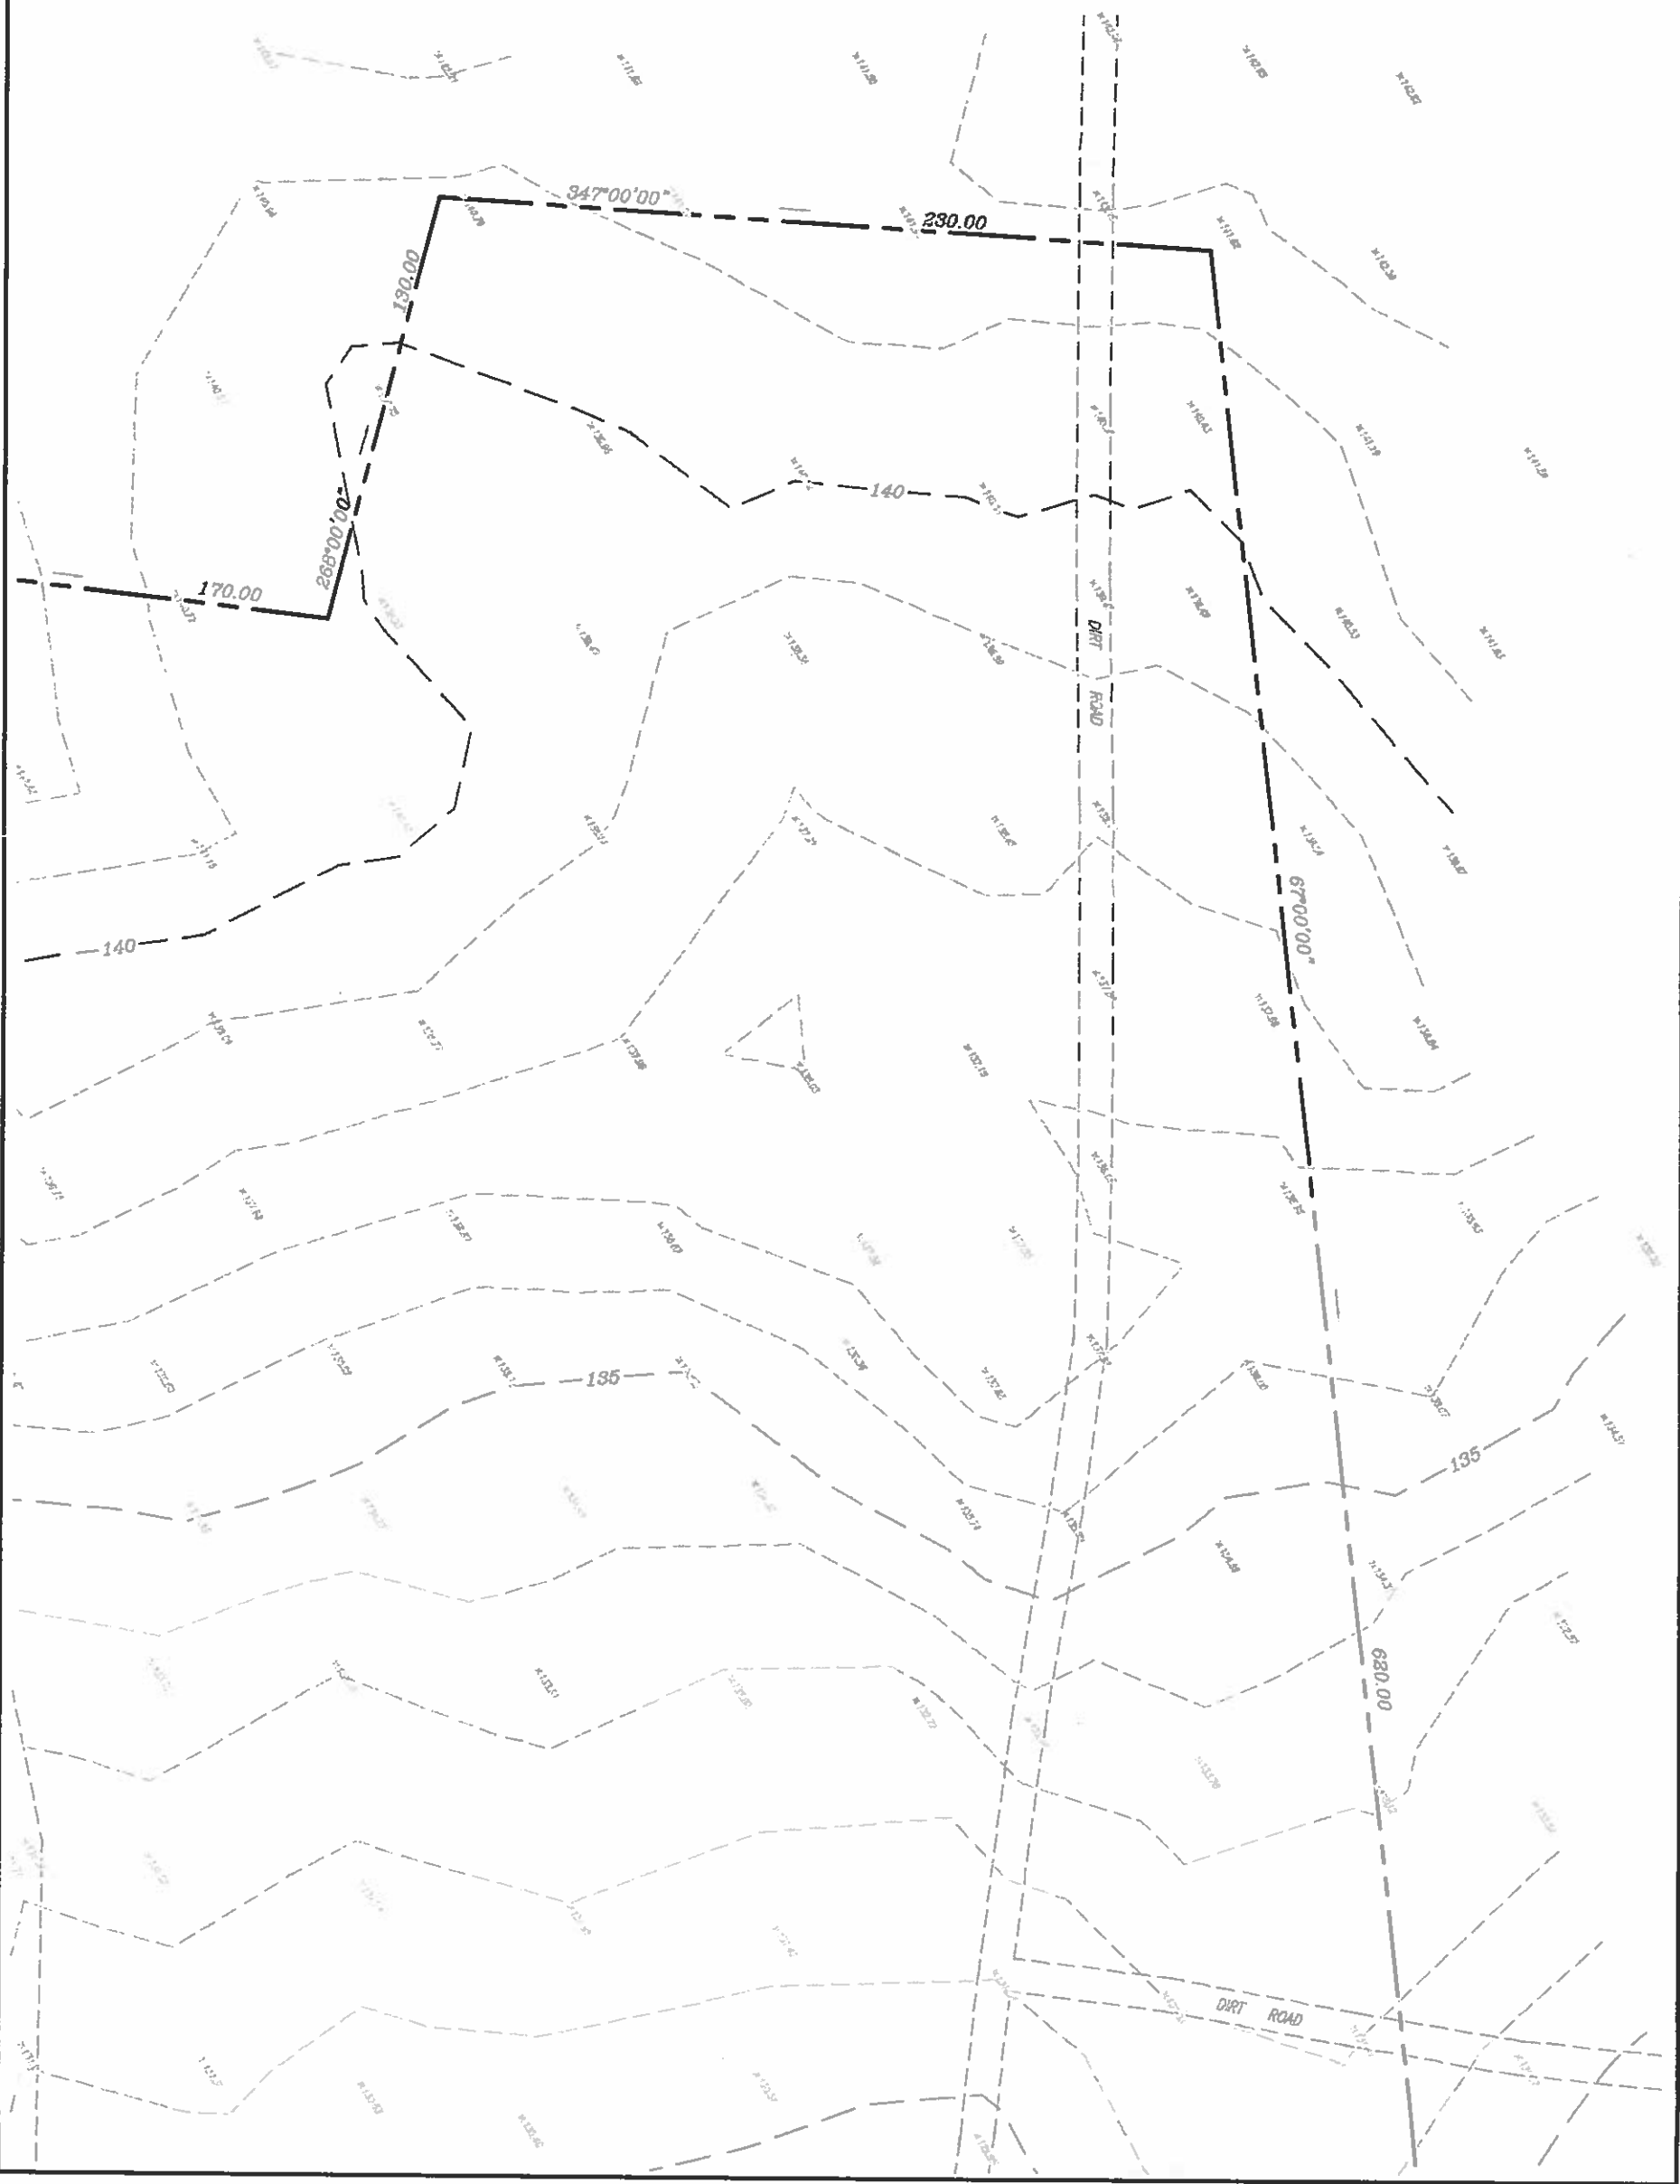

VIEW 29