


CORRECTED
 AUG 22 1949
 JAN 31 1951
 MAY 12 1952
 DEC 21 1952
 DEC 27 1954
 DEC 14 1954
 MAY 20 1973
 7 1974
 2 1975

4 7 04 4TH DIST.

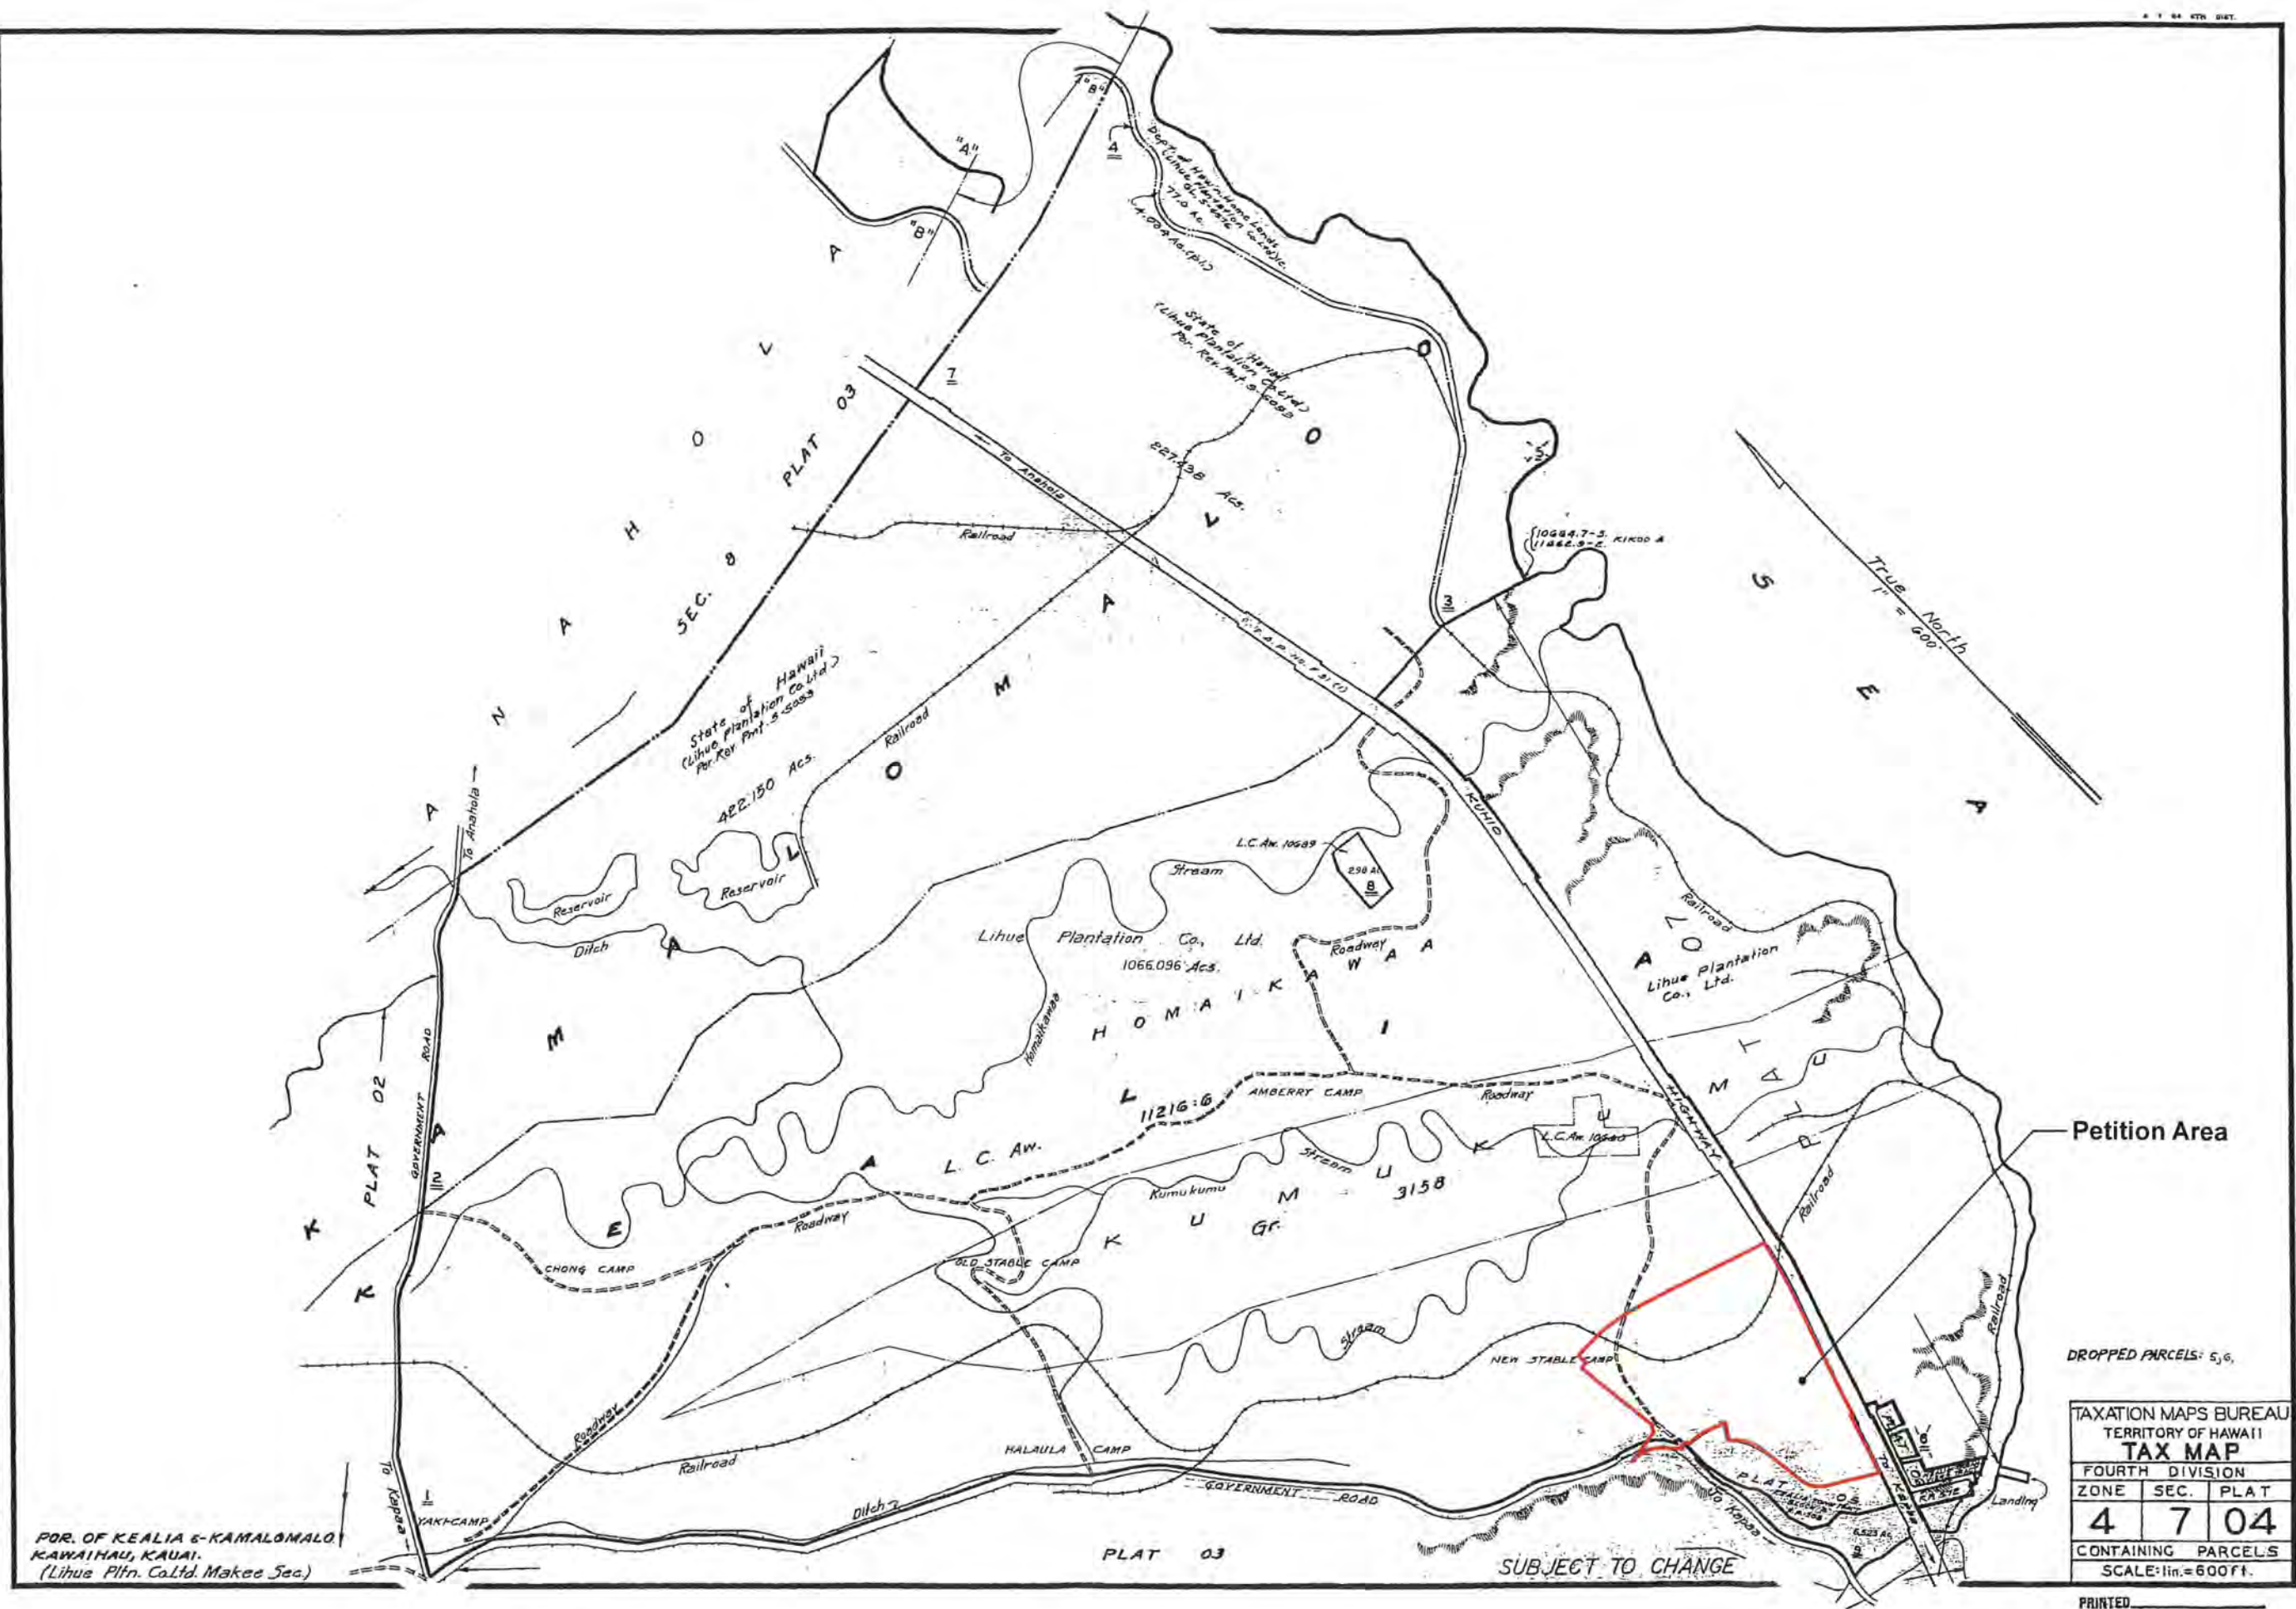

Dwg. No. 30629
 Source: Reg. Maps 1600 & 2282
 By: D.S.C. & H.N. Nov. 1936

POR. OF KEALIA & KAMALOMALO
 KAWAIHAU, KAUAI.
 (Lihue Pltn. Co. Ltd. Makee Sec.)

Petition Area

DROPPED PARCELS: 5, 6,

TAXATION MAPS BUREAU		
TERRITORY OF HAWAII		
TAX MAP		
FOURTH DIVISION		
ZONE	SEC.	PLAT
4	7	04
CONTAINING PARCELS		
SCALE: 1 in. = 600 ft.		

PRINTED

SUBJECT TO CHANGE

EXHIBIT "3"