

DEPARTMENT OF PLANNING AND PERMITTING
CITY AND COUNTY OF HONOLULU

650 SOUTH KING STREET, 7TH FLOOR • HONOLULU, HAWAII 96813
PHONE: (808) 768-8000 • FAX: (808) 768-6041
DEPT. WEB SITE: www.honolulu.gov • CITY WEB SITE: www.honolulu.gov
LAND USE COMMISSION
STATE OF HAWAII

KIRK CALDWELL
MAYOR

2018 JAN 25 A 6:42



KATHY K. SOKUGAWA
ACTING DIRECTOR

TIMOTHY F. T. HIU
DEPUTY DIRECTOR

EUGENE H. TAKAHASHI
DEPUTY DIRECTOR

January 18, 2018

2014/SUP-6(ry)

Mr. Dan von Allmen
Project Development
NRG
100 California Street, Suite 400
San Francisco, California 94111

Dear Mr. Allmen:

The maps entitled "SUP Area Map" and "Grazing Area Map", stamped received on December 6, 2017, are APPROVED and replaces the previously approved maps showing the livestock grazing and SUP areas dated February 11, 2016. Enclosed is a copy of the approved maps which have been forwarded to the State of Hawaii Land Use Commission for Docket No. SP15-406.

Should you have any questions, please contact Raymond Young, of our staff, at 768-8049.

Very truly yours,

A handwritten signature in black ink, appearing to read "Kathy K. Sokugawa".

Kathy K. Sokugawa
Acting Director

KKS:ah


Enclosure

cc: ✓ Land Use Commission
Ashford & Wriston/Benjamin A. Kudo
G70/Jeffrey H. Overton, ASCP, LEED AP



Doc 1548411



GROUP 70 INTERNATIONAL, INC.
 925 BETHEL STREET, 5TH FLOOR
 HONOLULU, HAWAII 96813-4398
 8 0 8 5 2 3 5 8 6 6
 W W W . G 7 0 . D E S I G N

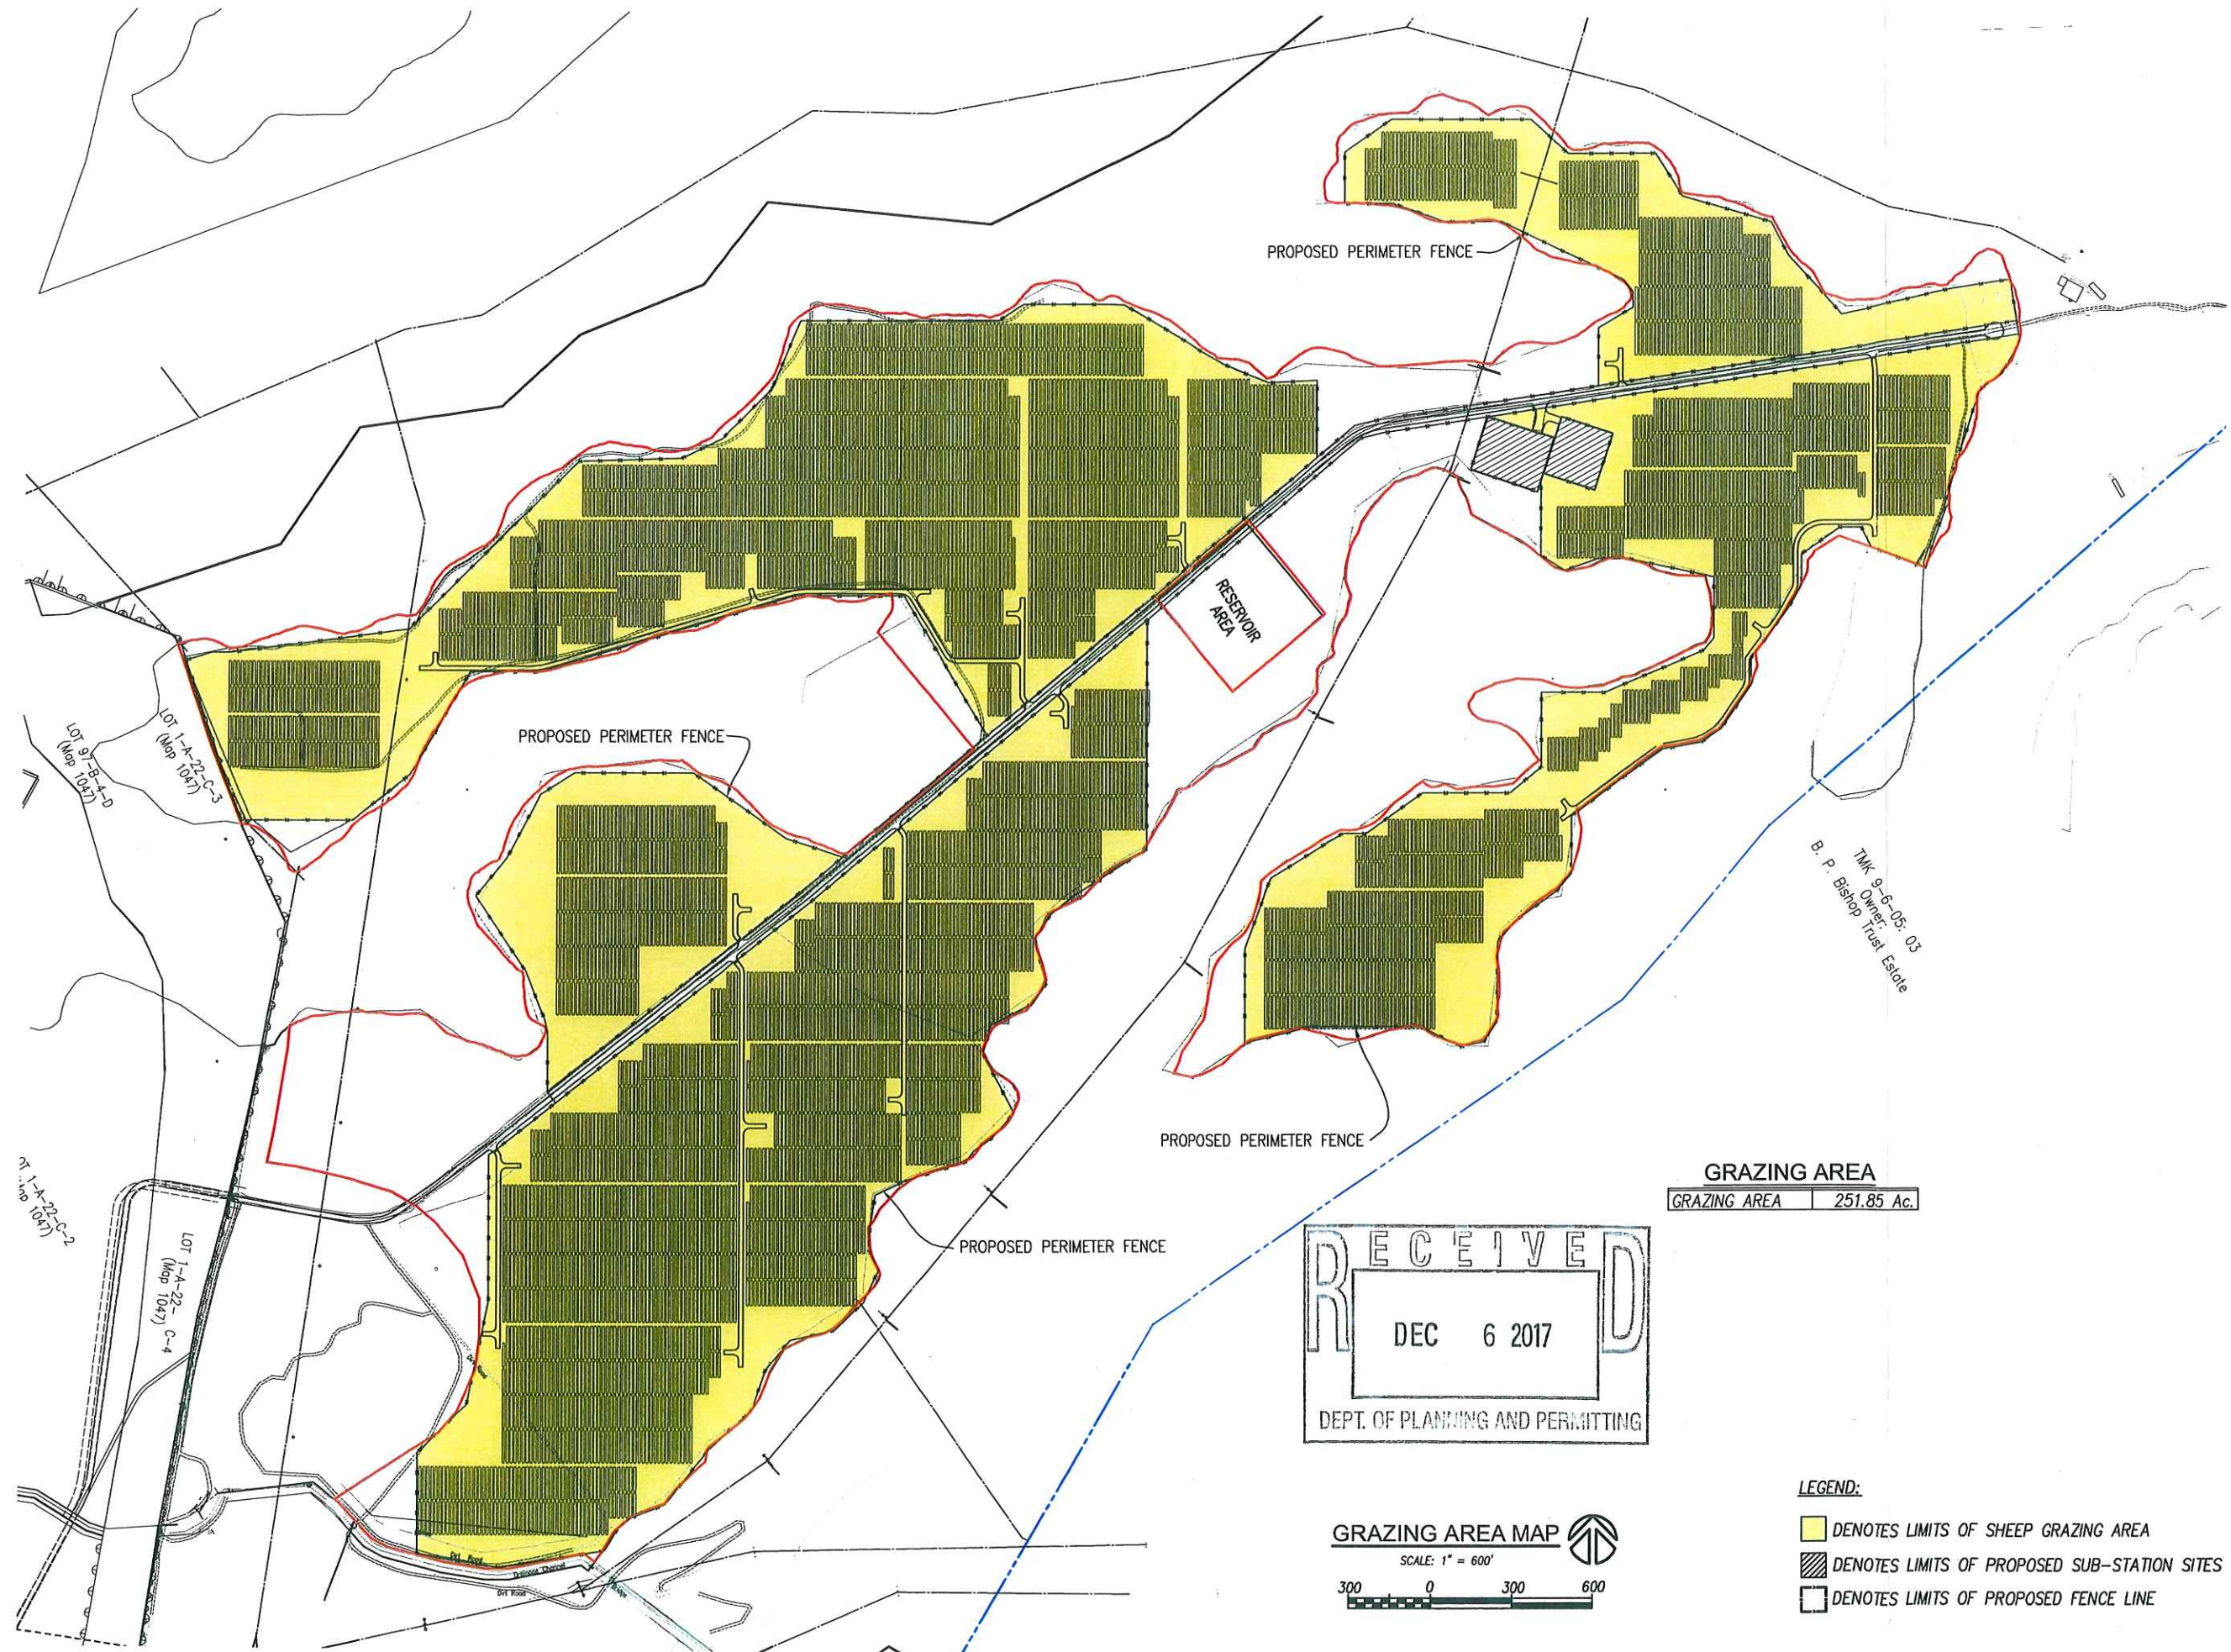

GRAZING AREA
 GRAZING AREA 251.85 Ac.

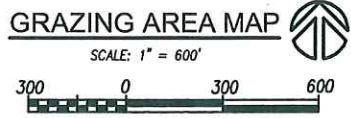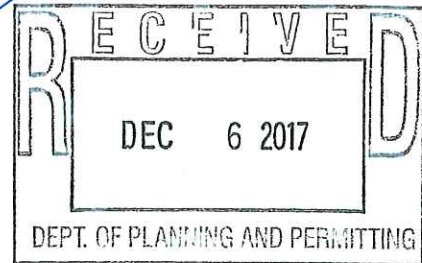

- LEGEND:**
- DENOTES LIMITS OF SHEEP GRAZING AREA
 - ▨ DENOTES LIMITS OF PROPOSED SUB-STATION SITES
 - DENOTES LIMITS OF PROPOSED FENCE LINE

ENGINEER:	CHECKED BY:
DRAWN BY:	PROJECT #:

**NRG SOLAR FARM
 WAIPIO SOLAR
 FARM**


TMK: (1) 9-5-003:004
 at WAIAWA, OAHU, HAWAII

GRAZING AREA MAP


APPROVED BY:



GROUP 70 INTERNATIONAL, INC.
 925 BETHEL STREET, 5TH FLOOR
 HONOLULU, HAWAII 96813-4398
 8 0 8 5 2 3 5 8 6 6
 W W W . G 7 0 . D E S I G N

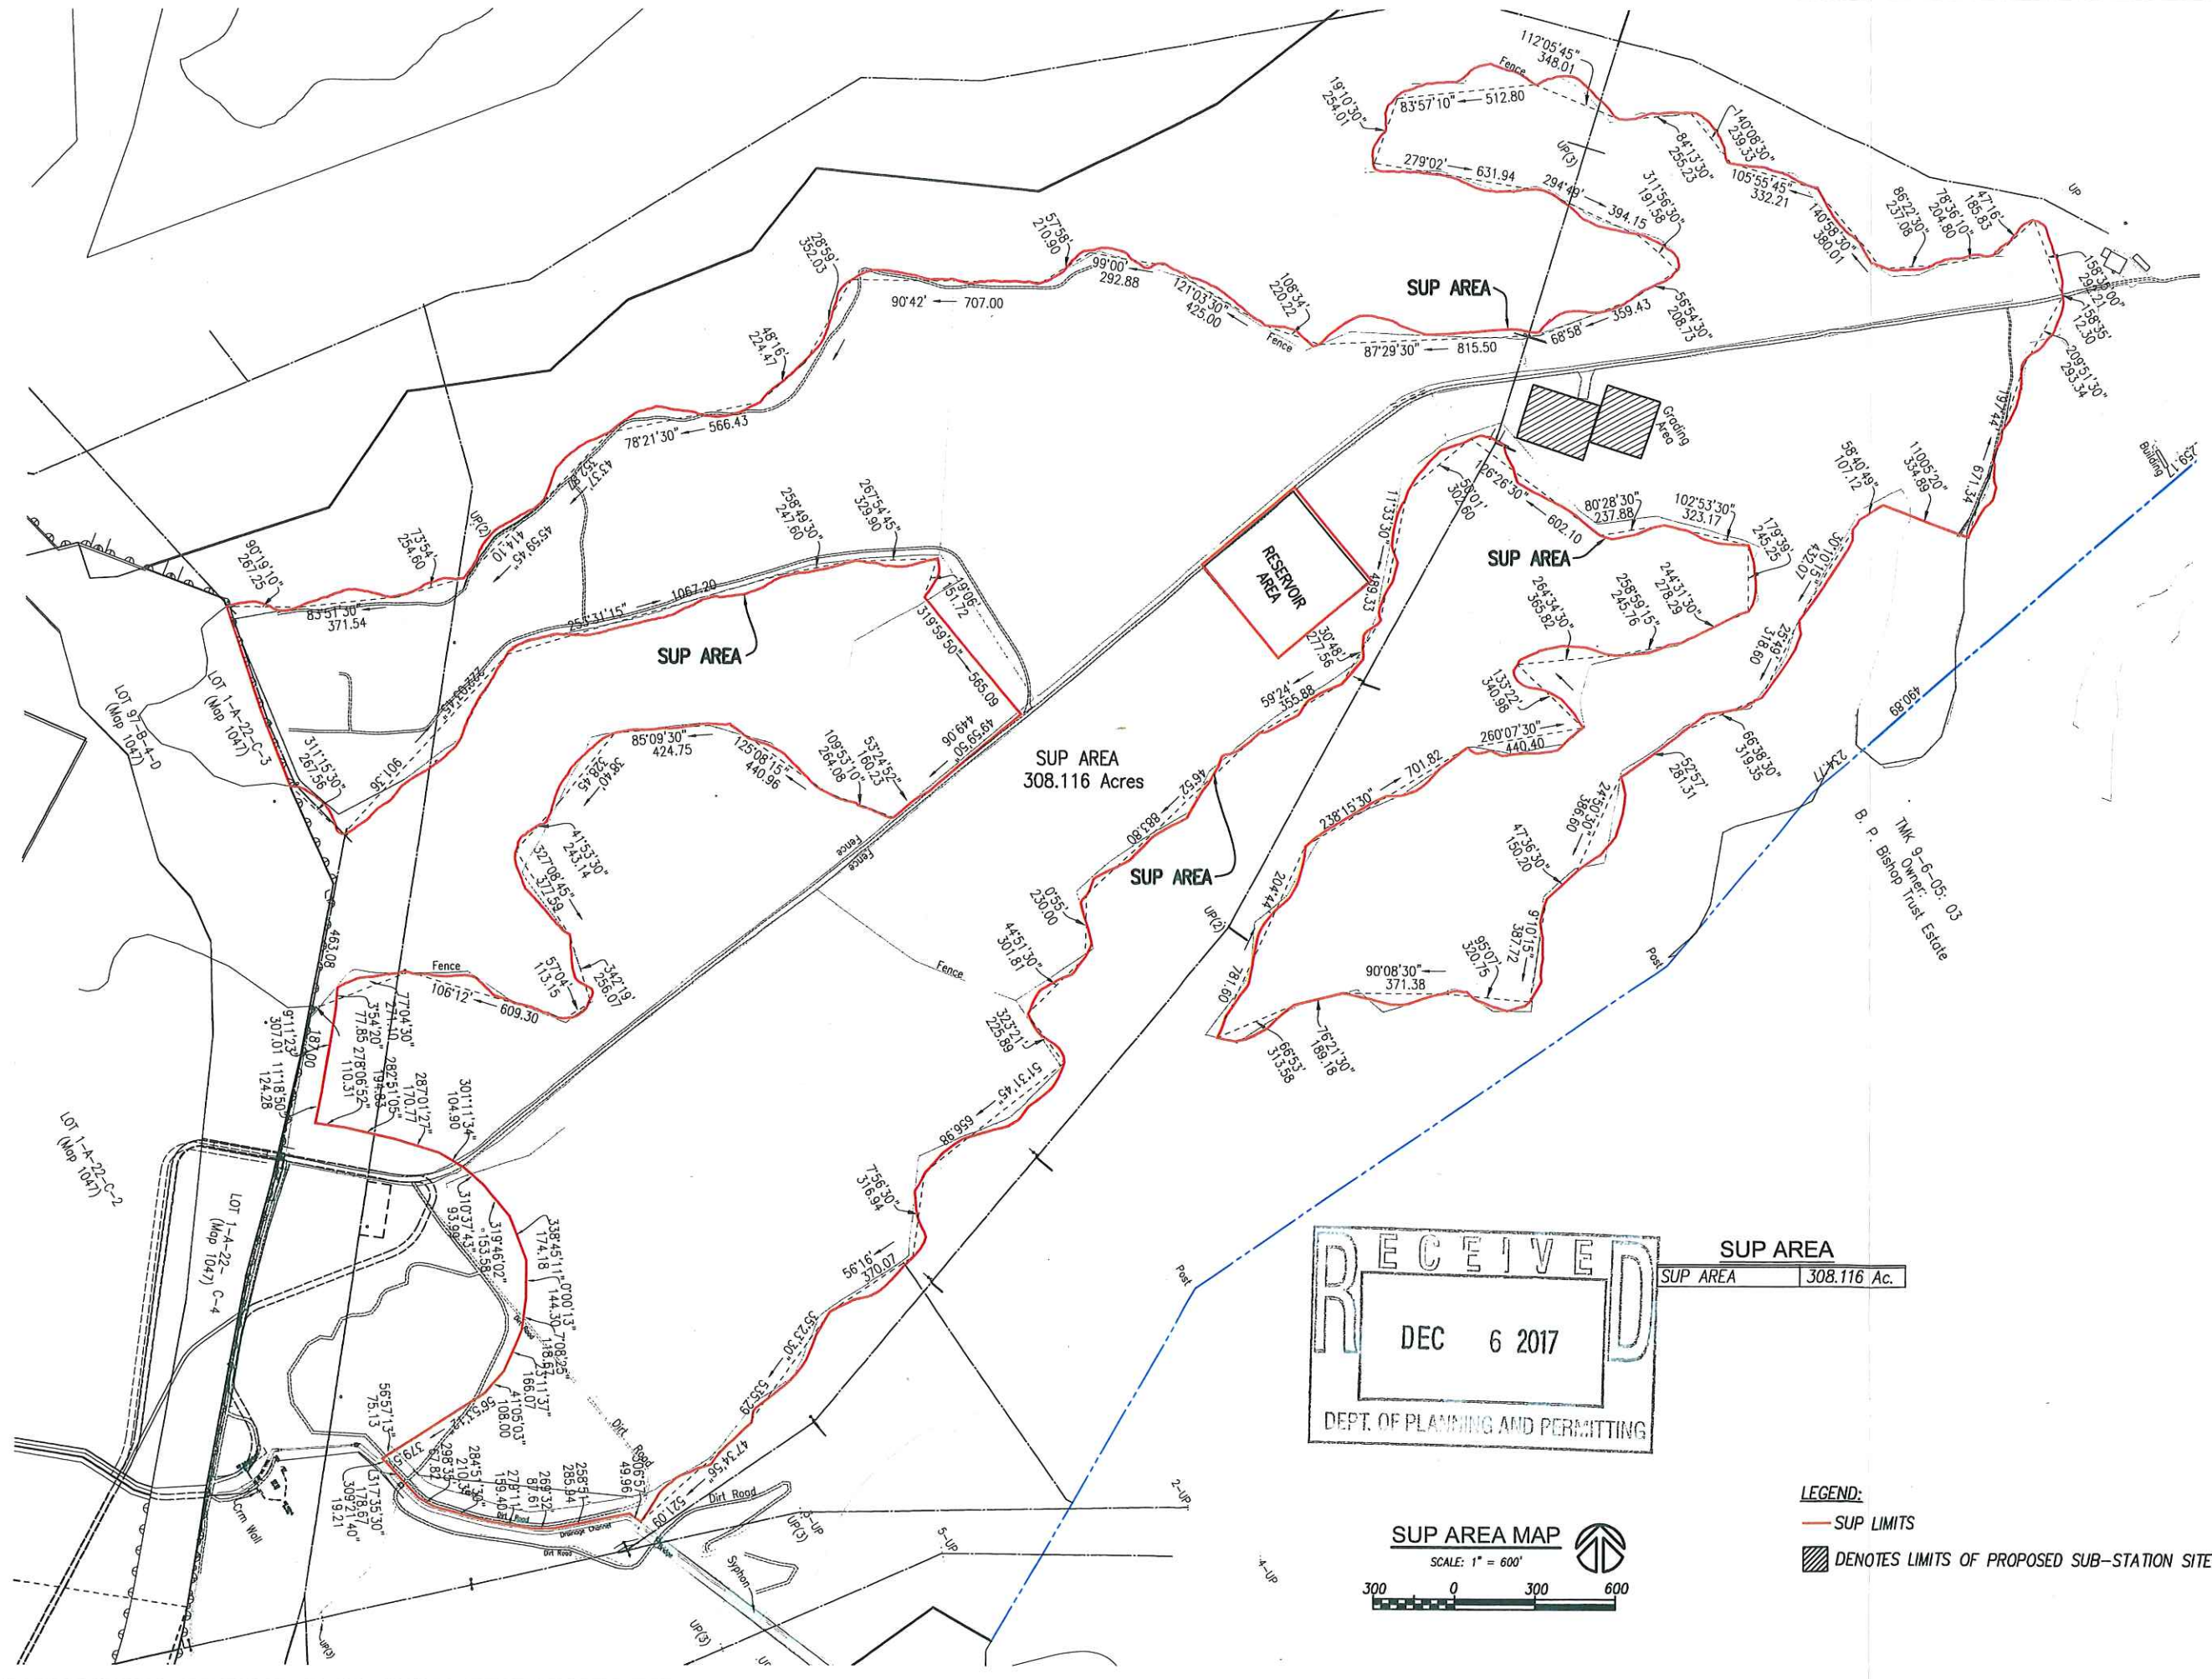

RECEIVED
 DEC 6 2017
 DEPT. OF PLANNING AND PERMITTING

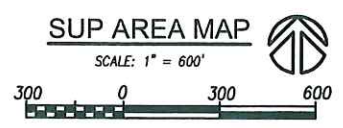

LEGEND:
 — SUP LIMITS
 ▨ DENOTES LIMITS OF PROPOSED SUB-STATION SITES

ENGINEER: _____ CHECKED BY: _____
 DRAWN BY: _____ PROJECT #: _____

NRG SOLAR FARM
 WAIPIO SOLAR FARM

TMK: (1) 9-5-003:004
 at WAIAWA, OAHU, HAWAII

SUP AREA MAP

APPROVED BY: _____