

ORIGINAL

Waste Water Treatment Plant

Kaiser Kona Medical Office Building


As of March 26, 2019

RECEIVED
MAR 27 2019

STATE OF HAWAII
LAND USE COMMISSION

 KAISER PERMANENTE®

Schematic Diagram

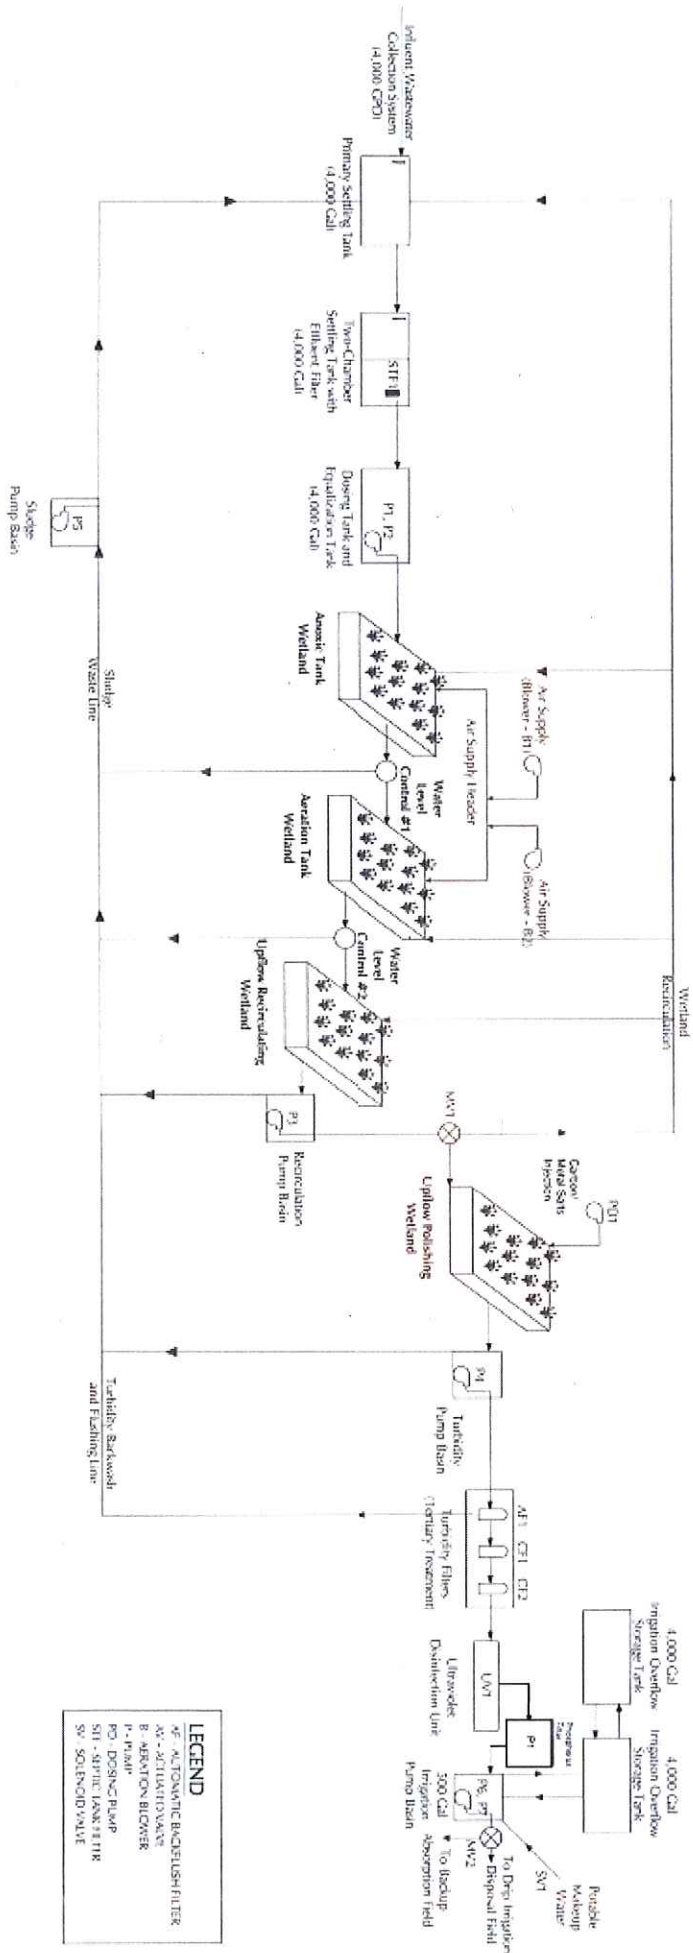

Process Flow Diagram

LEGEND	
SV	SOLENOID VALVE