


PROJ. ENGINEER _____
 FIELD CHIEF _____
 COMPUTER _____
 PLOTTER _____
 DRAFTSMAN _____
 CKD BY: C. GALANG

V:\Project\04\PROJ\04004 - Dowling - Kualono Urban\dwg\2004\maps\State ROW\Map\PO.dwg

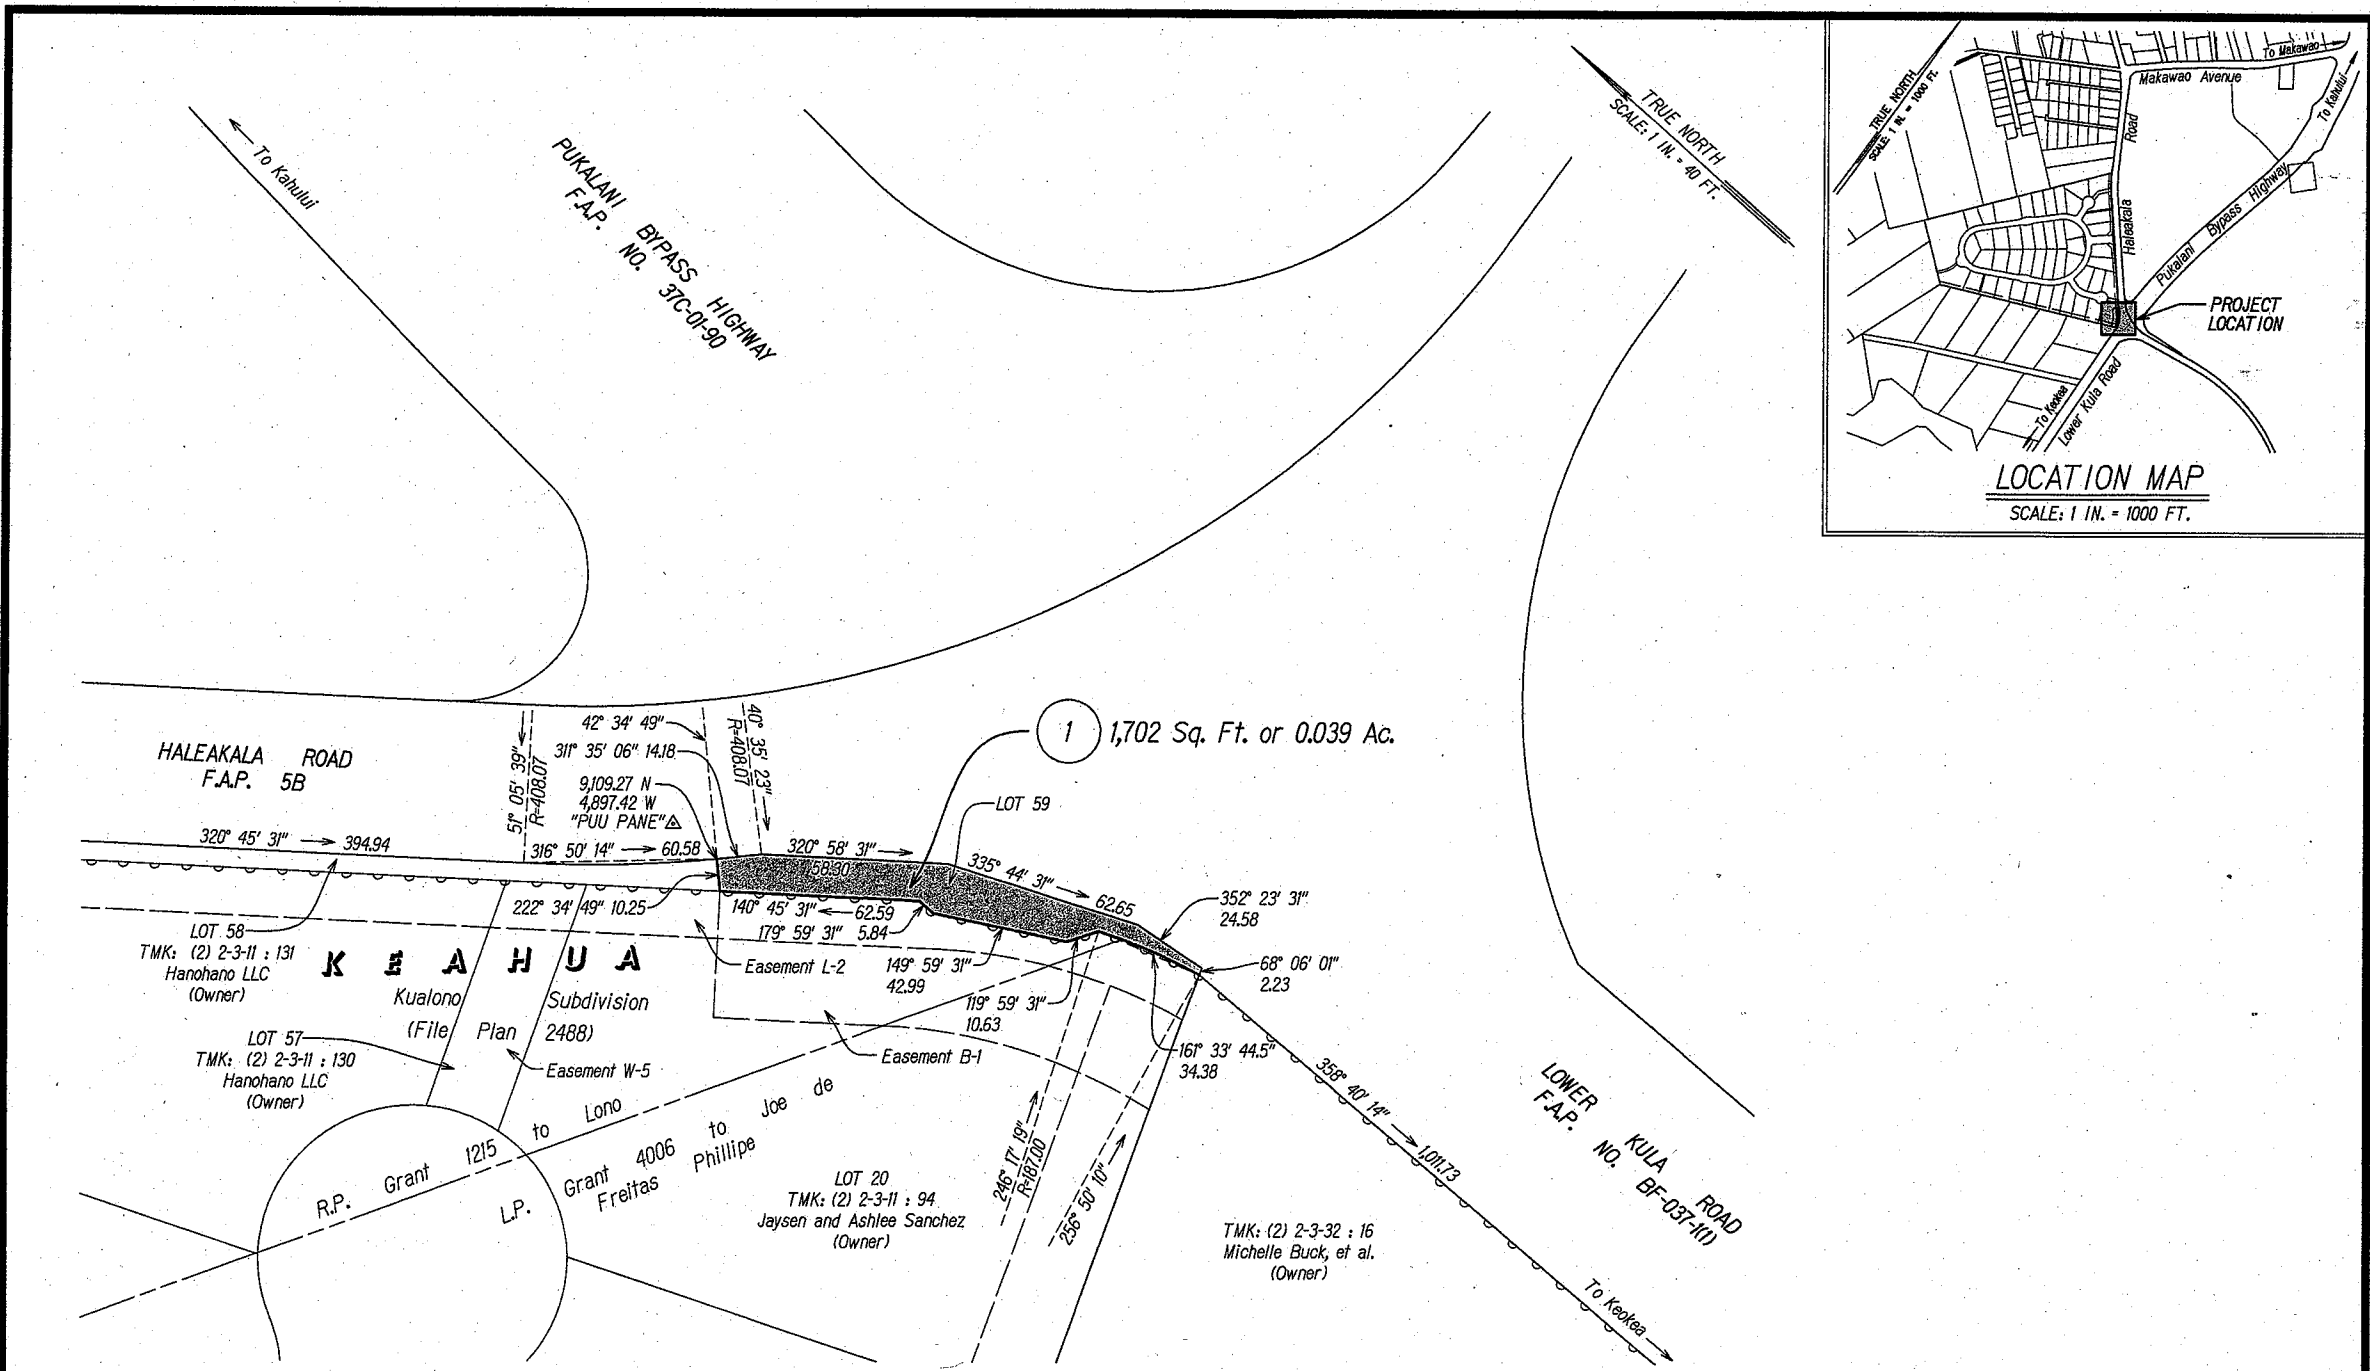

NOTES:
 Origin of Azimuths: "PUU PANE" Δ
 Coordinates referred to: "PUU PANE" Δ
 ○ Denotes no vehicle access permitted.

PETITIONER'S EXHIBIT 5



THIS WORK WAS PREPARED BY ME
 OR UNDER MY SUPERVISION
Reed M. Ariyoshi Exp. 4/30/20
 LICENSED PROFESSIONAL LAND SURVEYOR
 CERTIFICATE NO. 6597

STATE OF HAWAII
 DEPARTMENT OF TRANSPORTATION
 HIGHWAYS DIVISION

**RIGHT OF WAY MAP
 HALEAKALA ROAD**

FEDERAL AID PROJECT NO. 5B
 AT KEAHUA, KULA, MAUI, HAWAII

HONOLULU, HAWAII
 May 9, 2019

APPROVED: _____

CADASTRAL ENGINEER FOR: ADMINISTRATOR, HIGHWAYS DIVISION

GRAPHIC SCALE: 0 40 80 120