

OFFICE OF THE ATTORNEY GENERAL
STATE OF HAWAII

Very respectfully,
[Illegible text]

[Illegible text]



FIG. 1. SITE PLAN

FIG. 2. SITE PLAN

G/O

FIG. 3. SITE PLAN

























 






LEGEND

 


Figure 2. CONCEPT MASTER PLAN

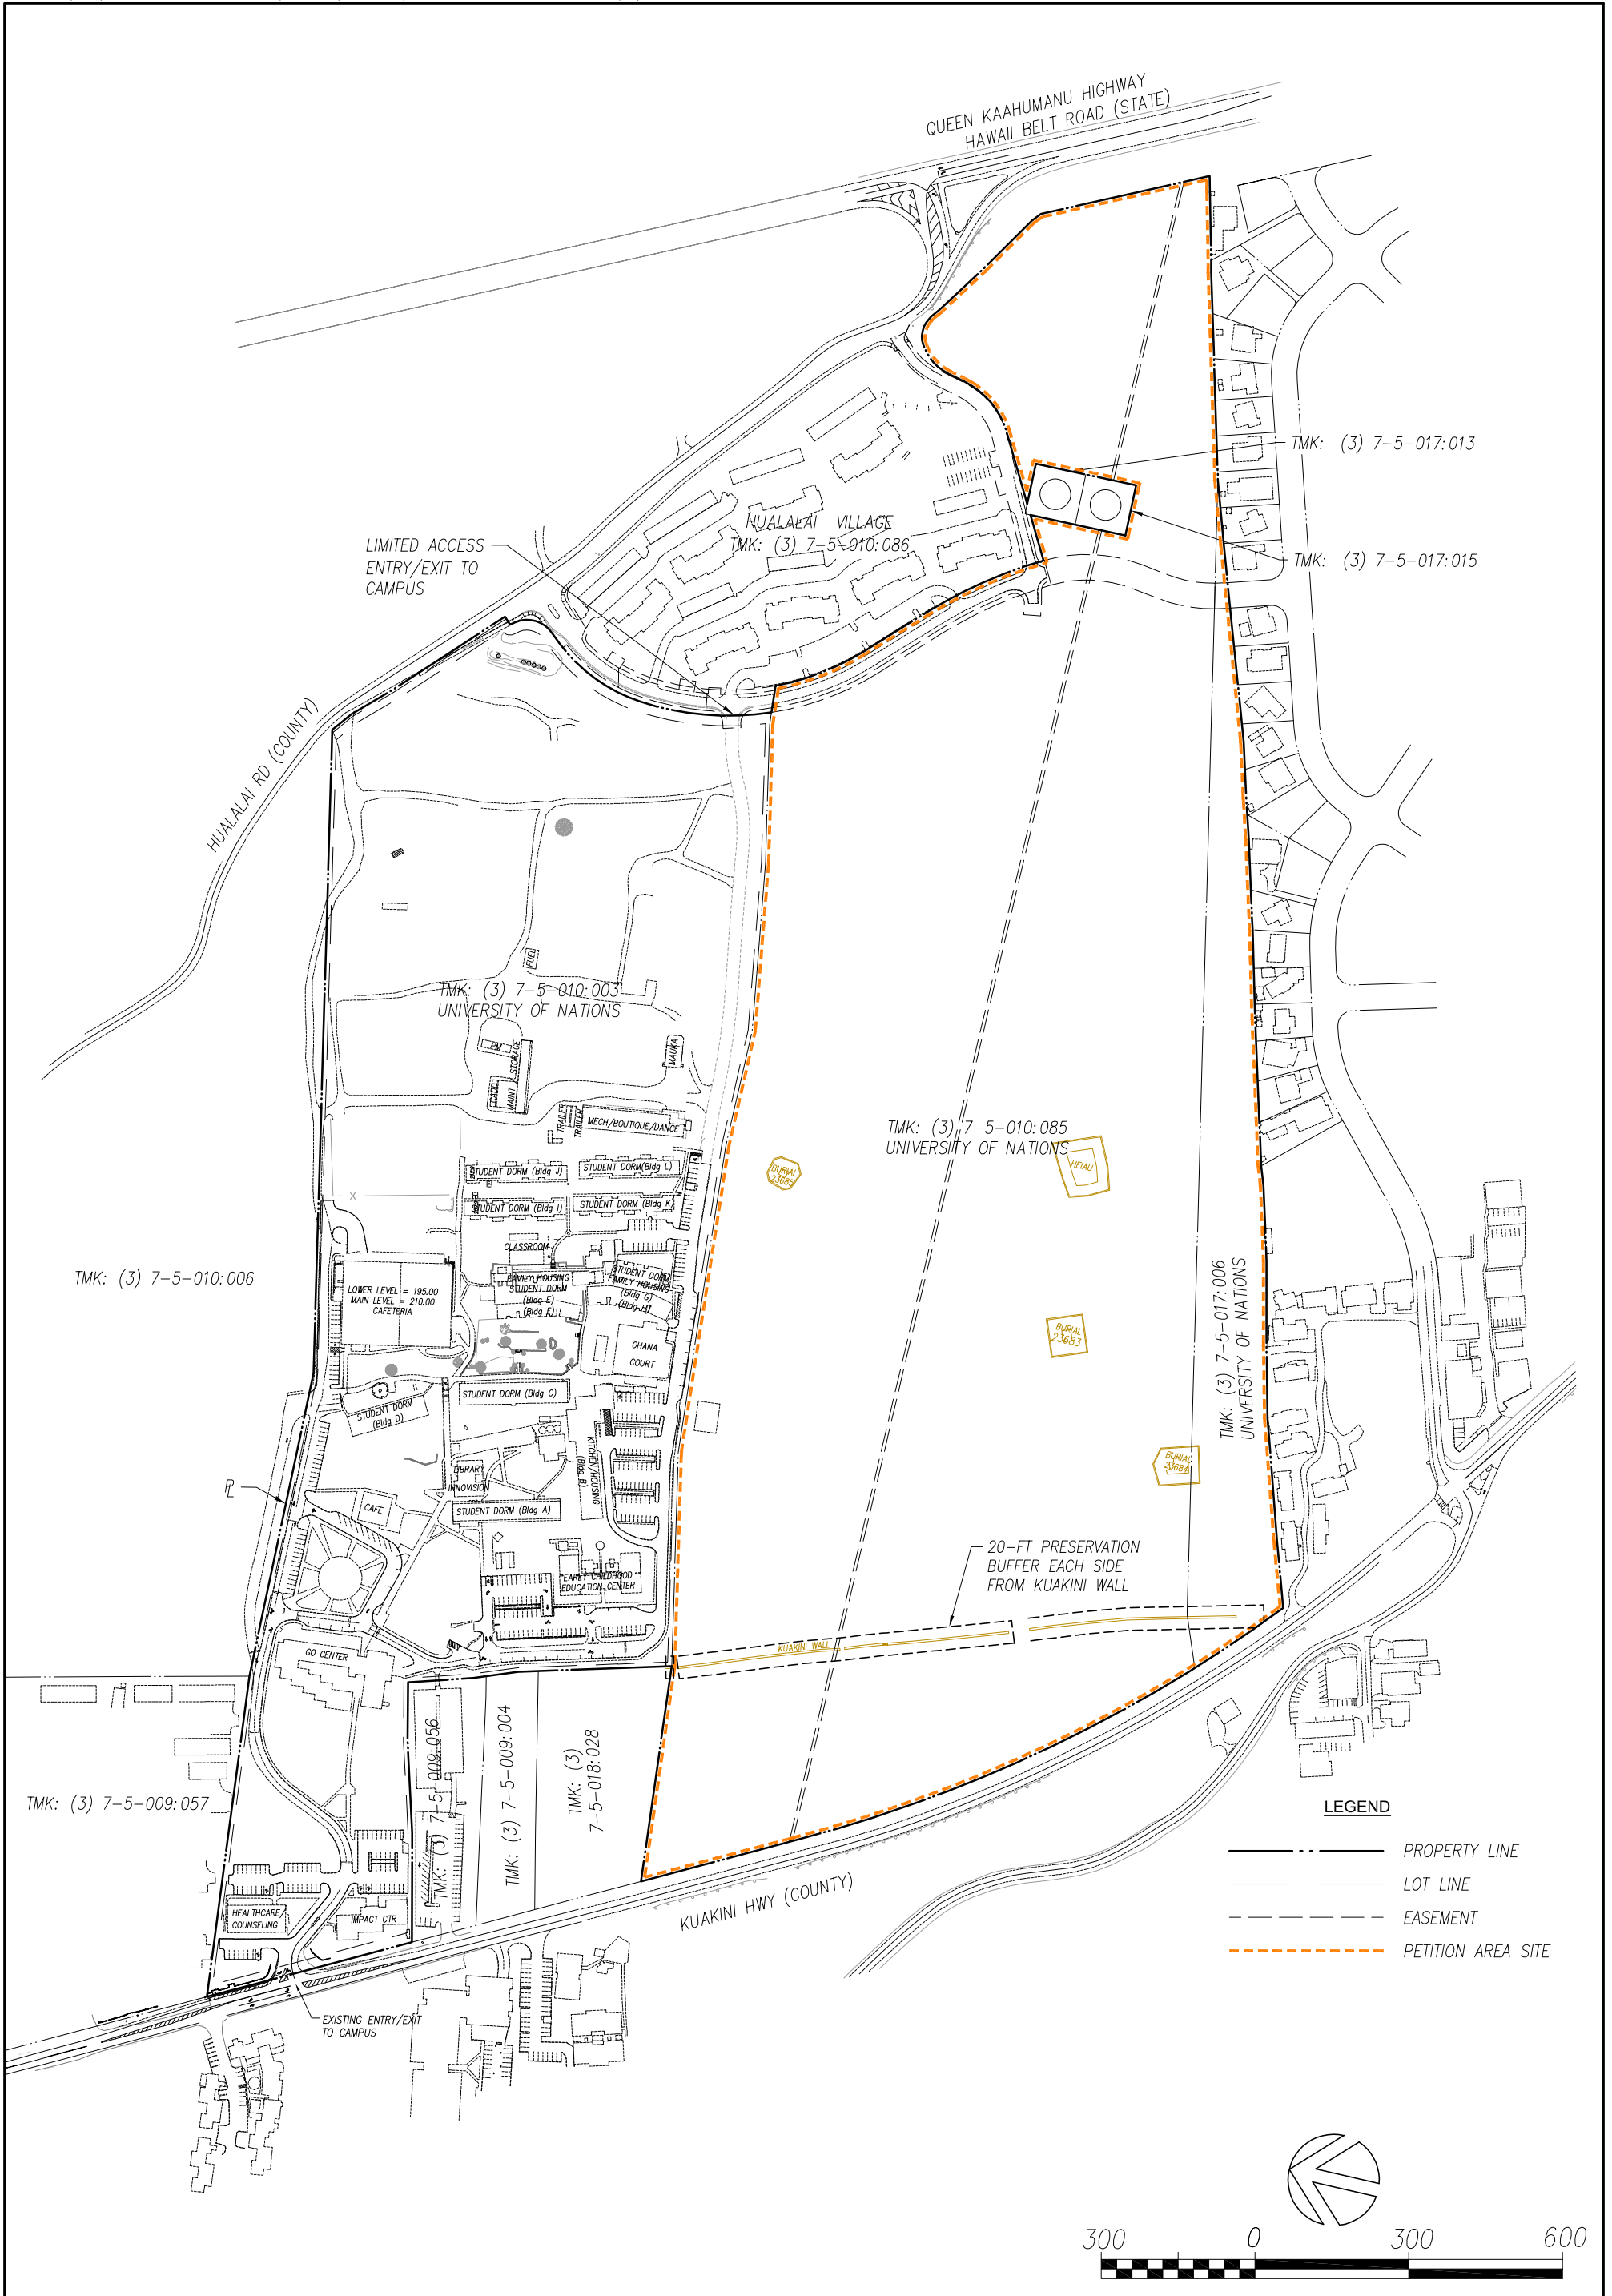


FIG
3

SCALE: 1" = 300'
DATE: MAY 15, 2020
PROJECT-#: 219061-01

EXISTING SITE PLAN

UNIVERSITY OF NATIONS
TMK: (3)7-5-010:003 & 085
KONA, HAWAII



111 S. KING STREET, SUITE 170
HONOLULU, HAWAII 96813
808.523.5866
WWW.G70.DESIGN

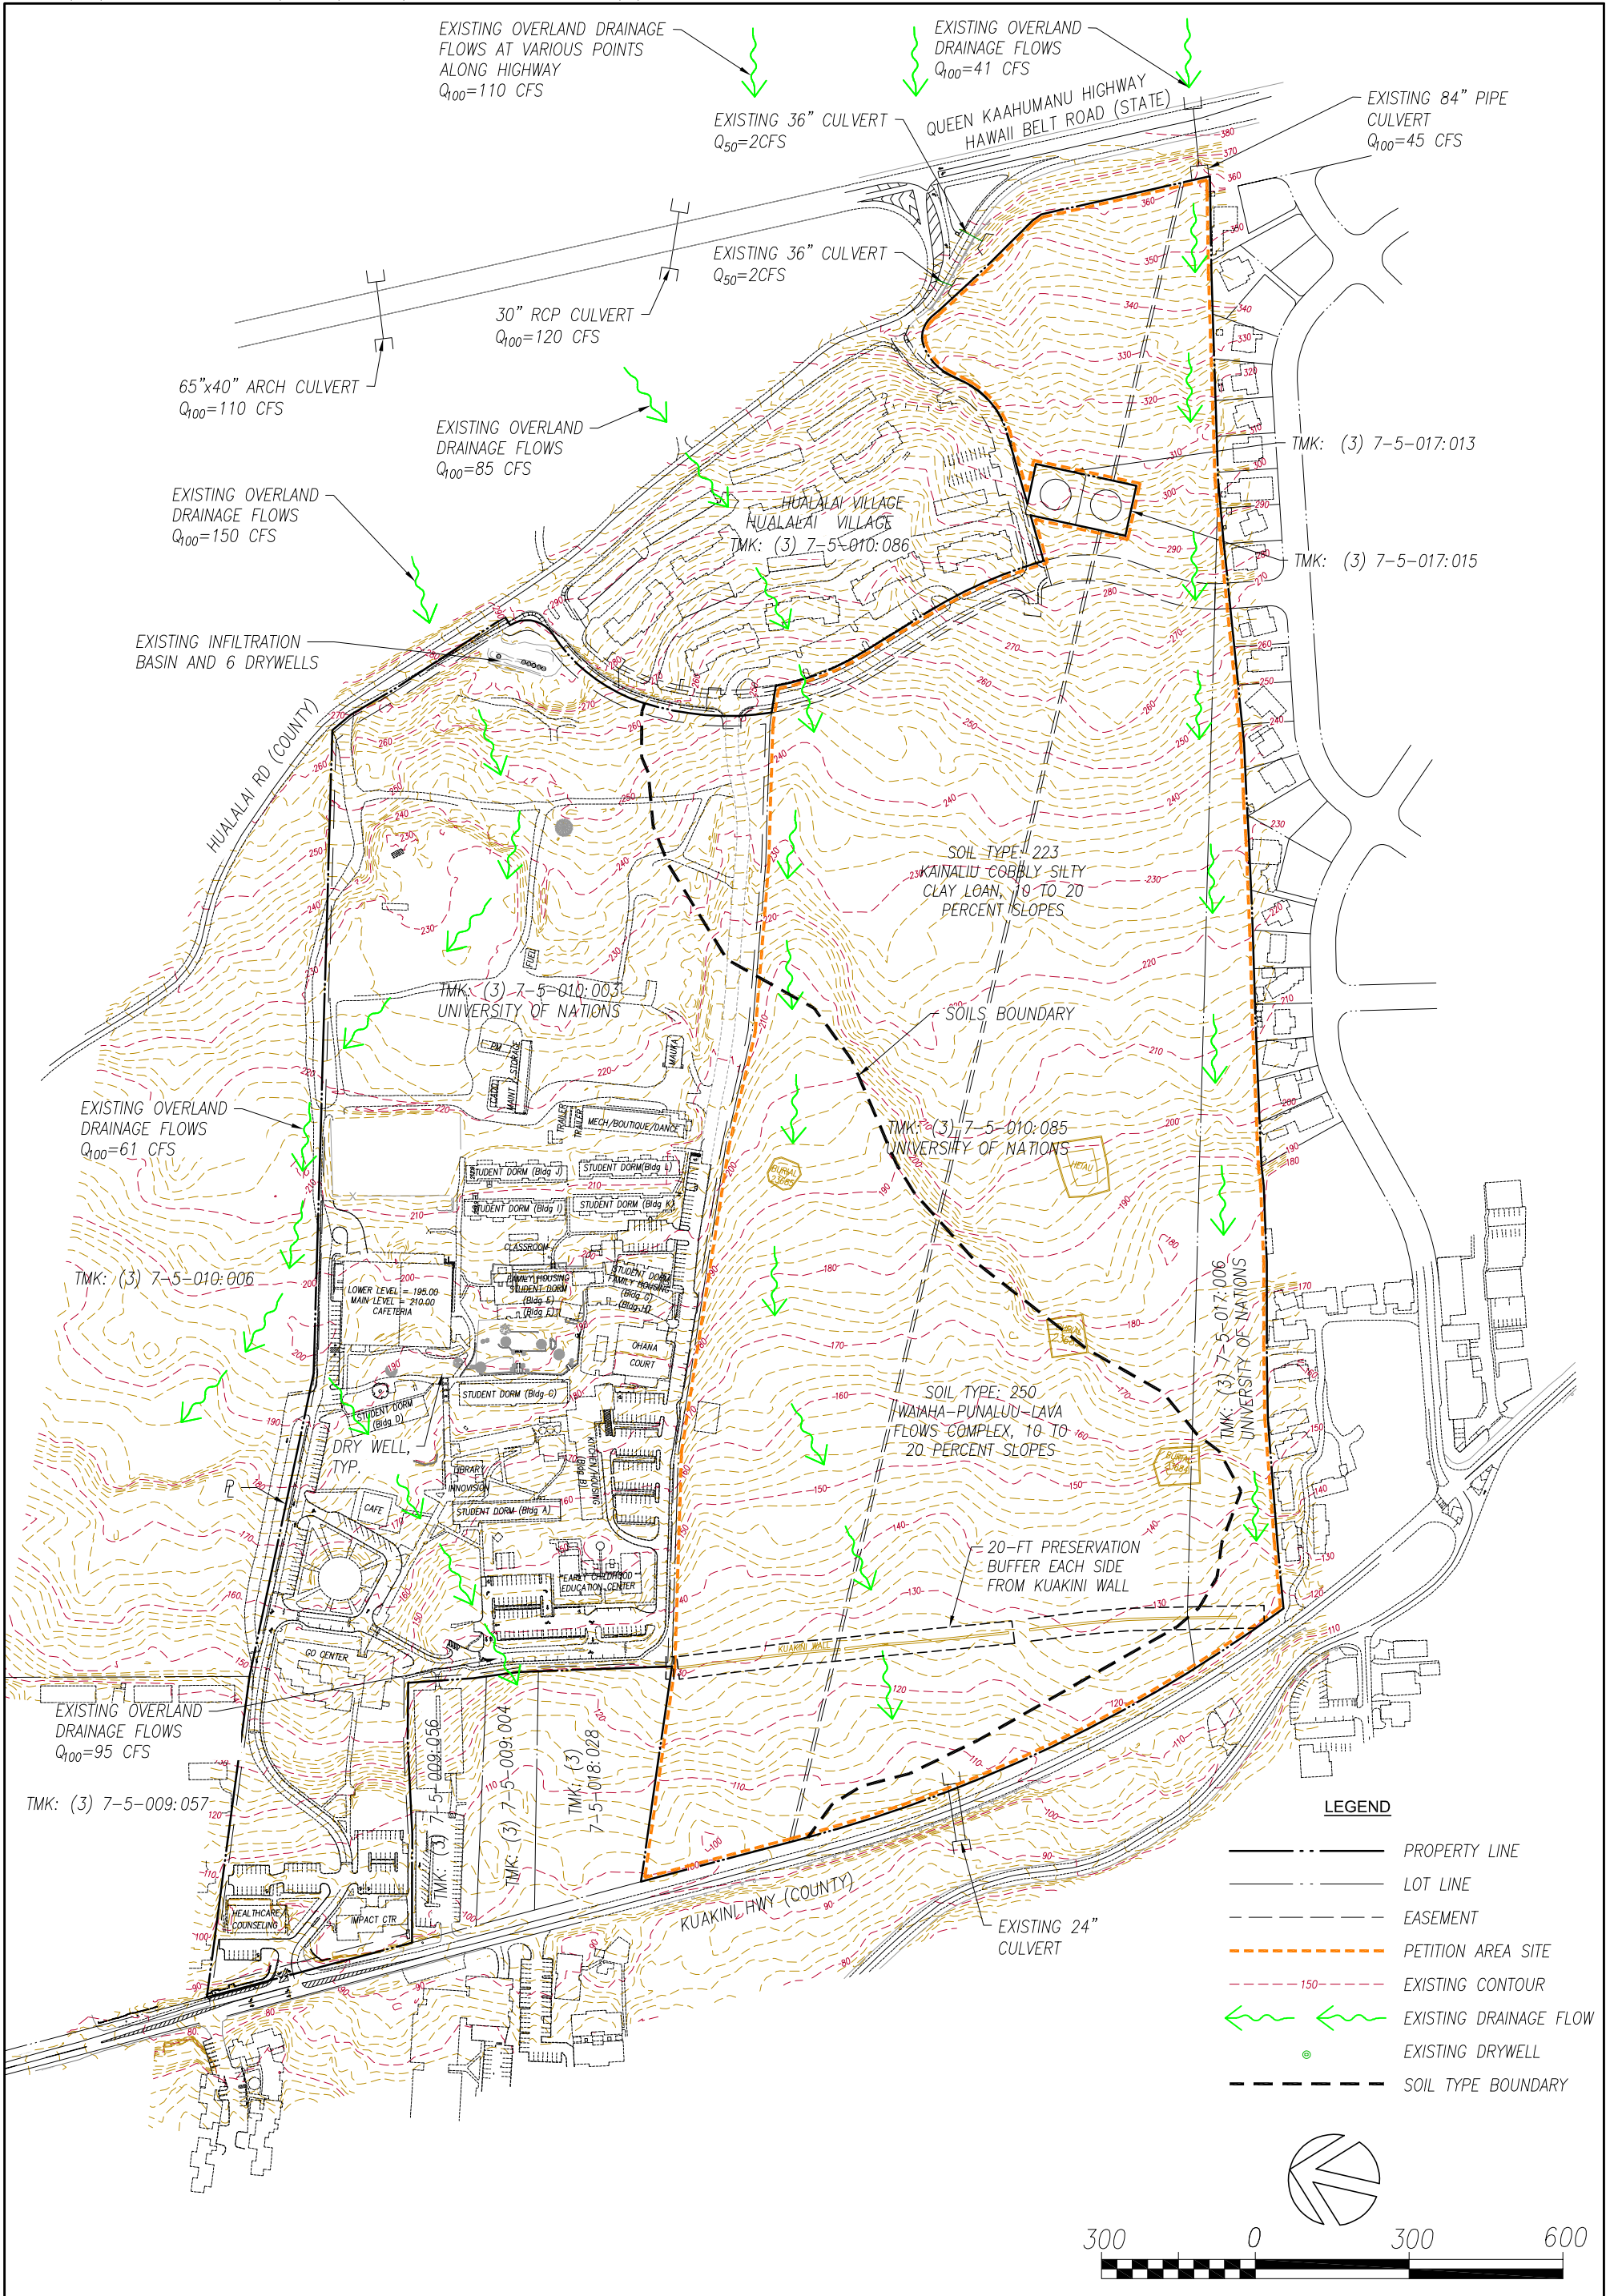


FIG 4

SCALE: 1" = 300'
 DATE: MAY 15, 2020
 PROJECT-#: 219061-01

EXISTING GRADING & DRAINAGE PLAN

UNIVERSITY OF NATIONS
 TMK: (3)7-5-010:003 & 085
 KONA, HAWAII



111 S. KING STREET, SUITE 170
 HONOLULU, HAWAII 96813
 808.523.5866
 WWW.G70.DESIGN

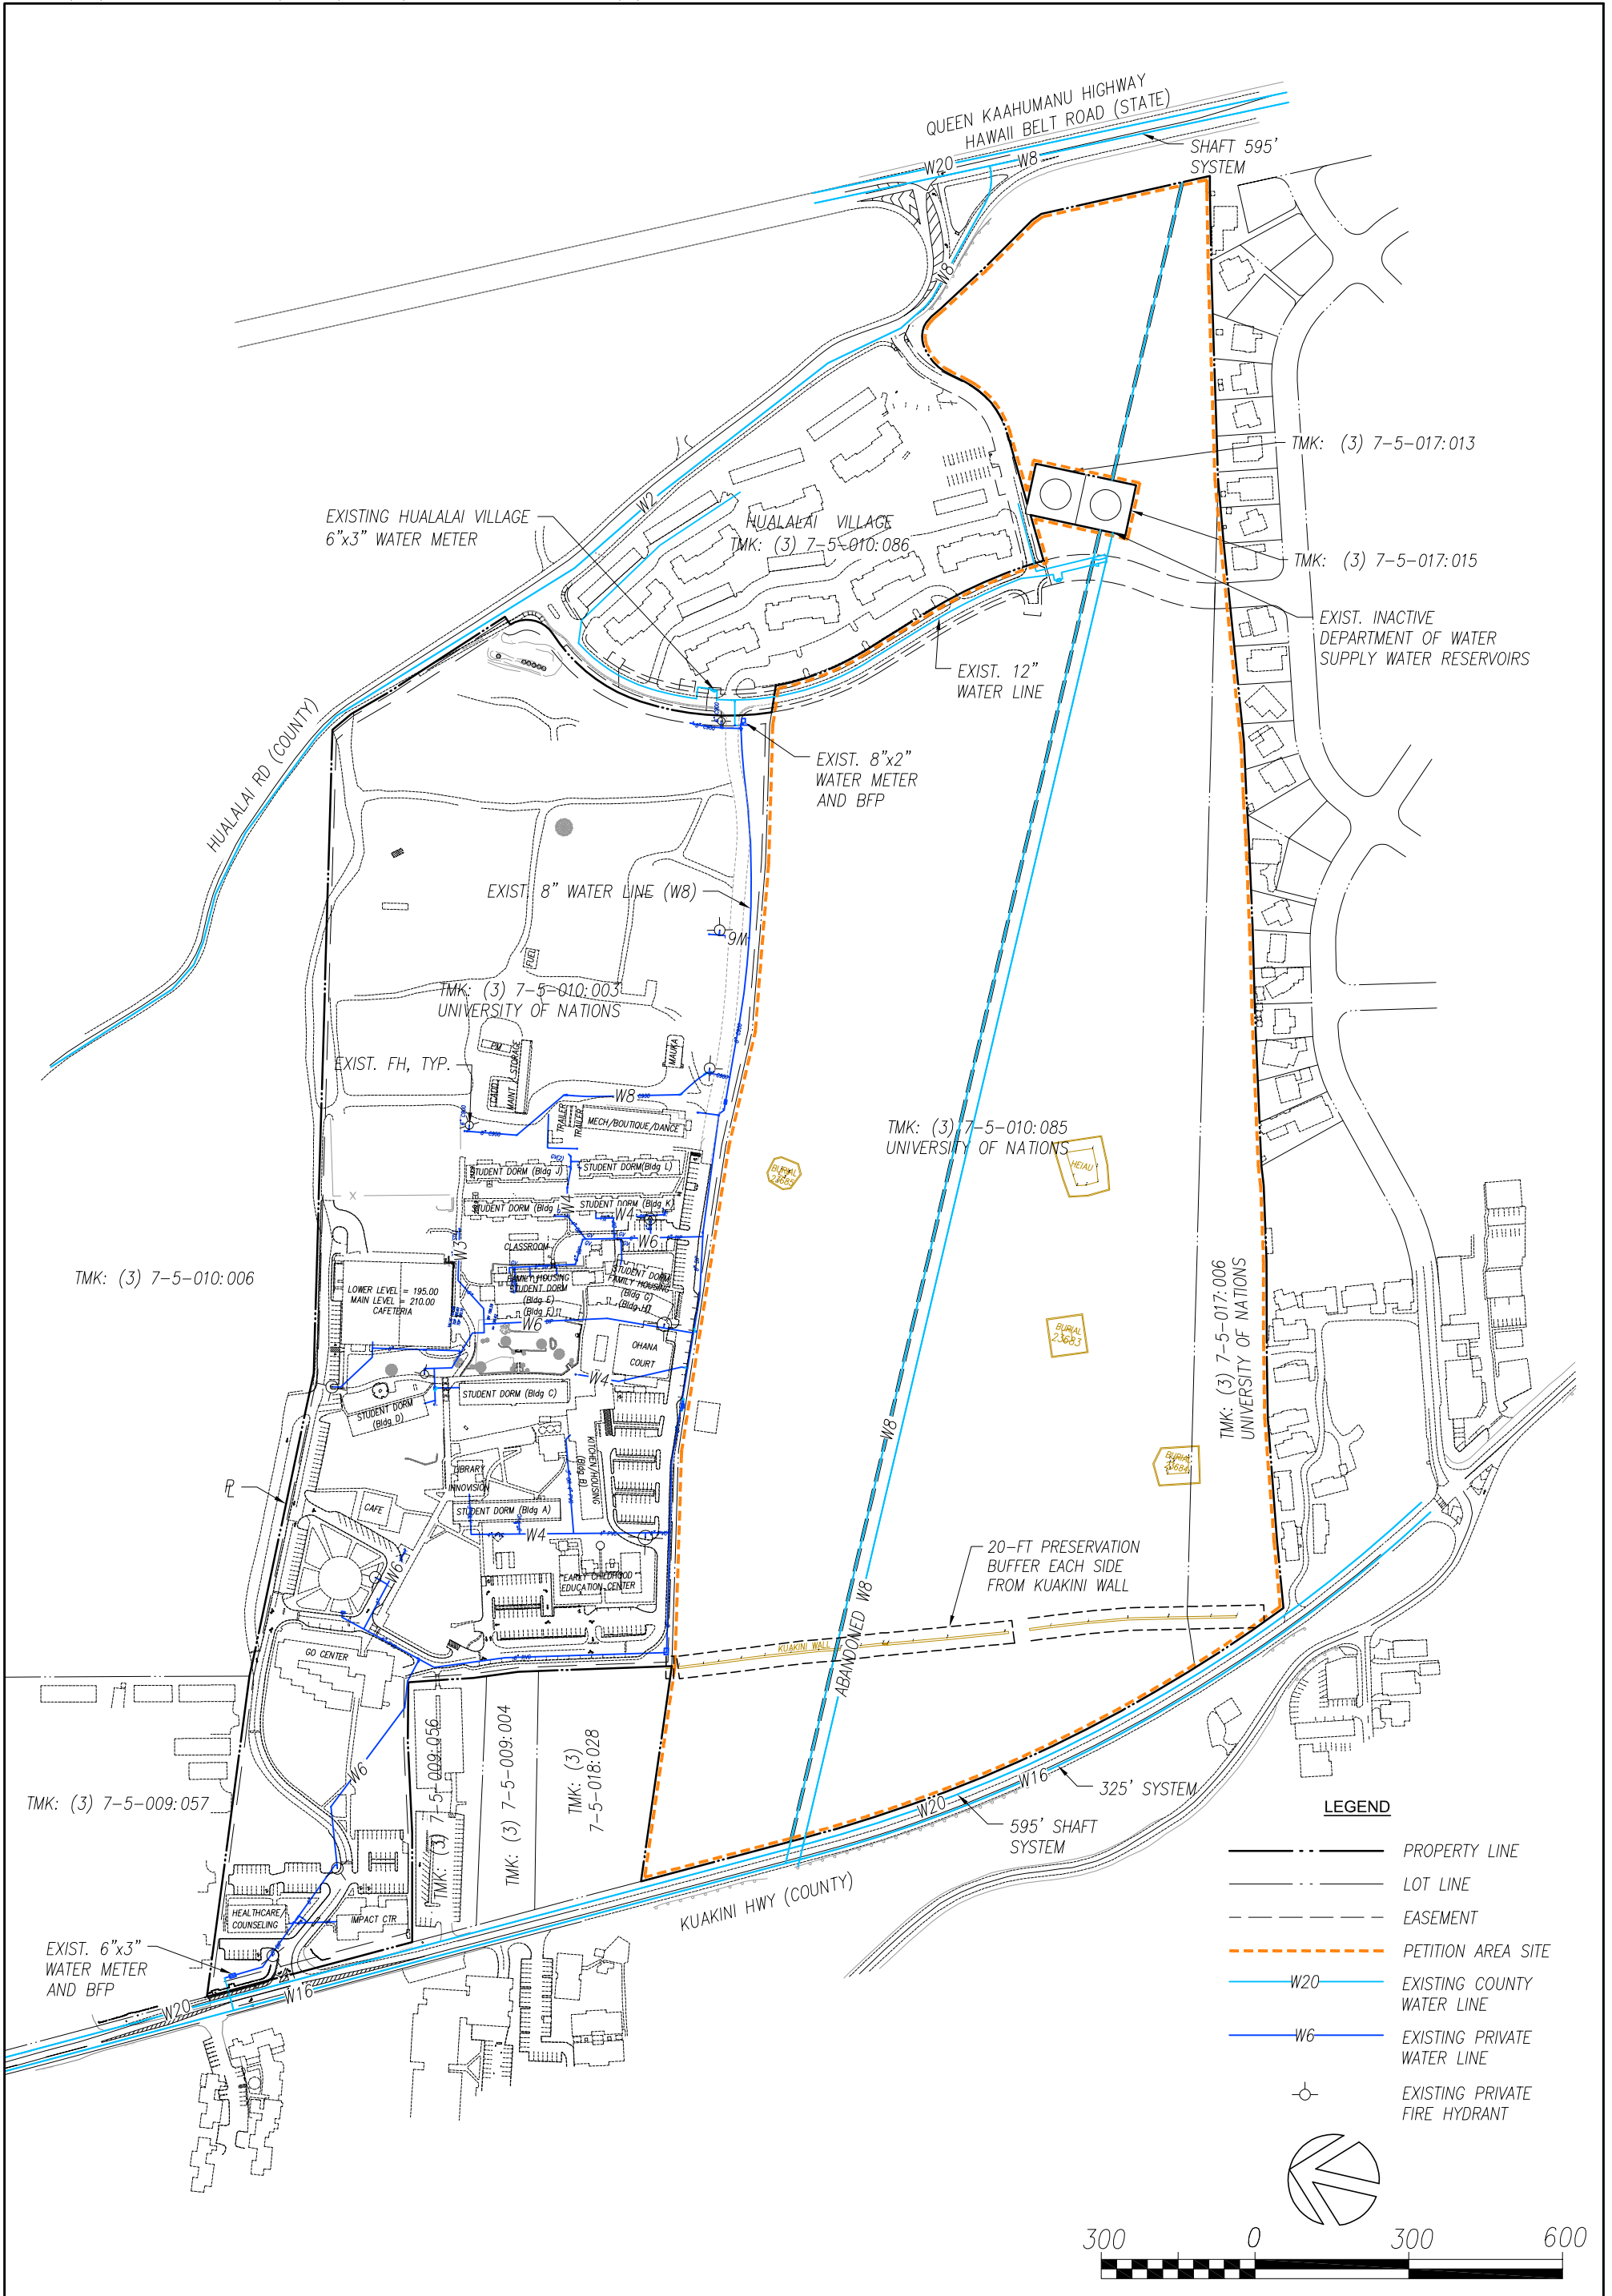


FIG 5

SCALE: 1" = 300'
 DATE: MAY 15, 2020
 PROJECT-#: 219061-01

EXISTING WATER SYSTEM PLAN

UNIVERSITY OF NATIONS
 TMK: (3)7-5-010:003 & 085
 KONA, HAWAII



111 S. KING STREET, SUITE 170
 HONOLULU, HAWAII 96813
 808.523.5866
 WWW.G70.DESIGN

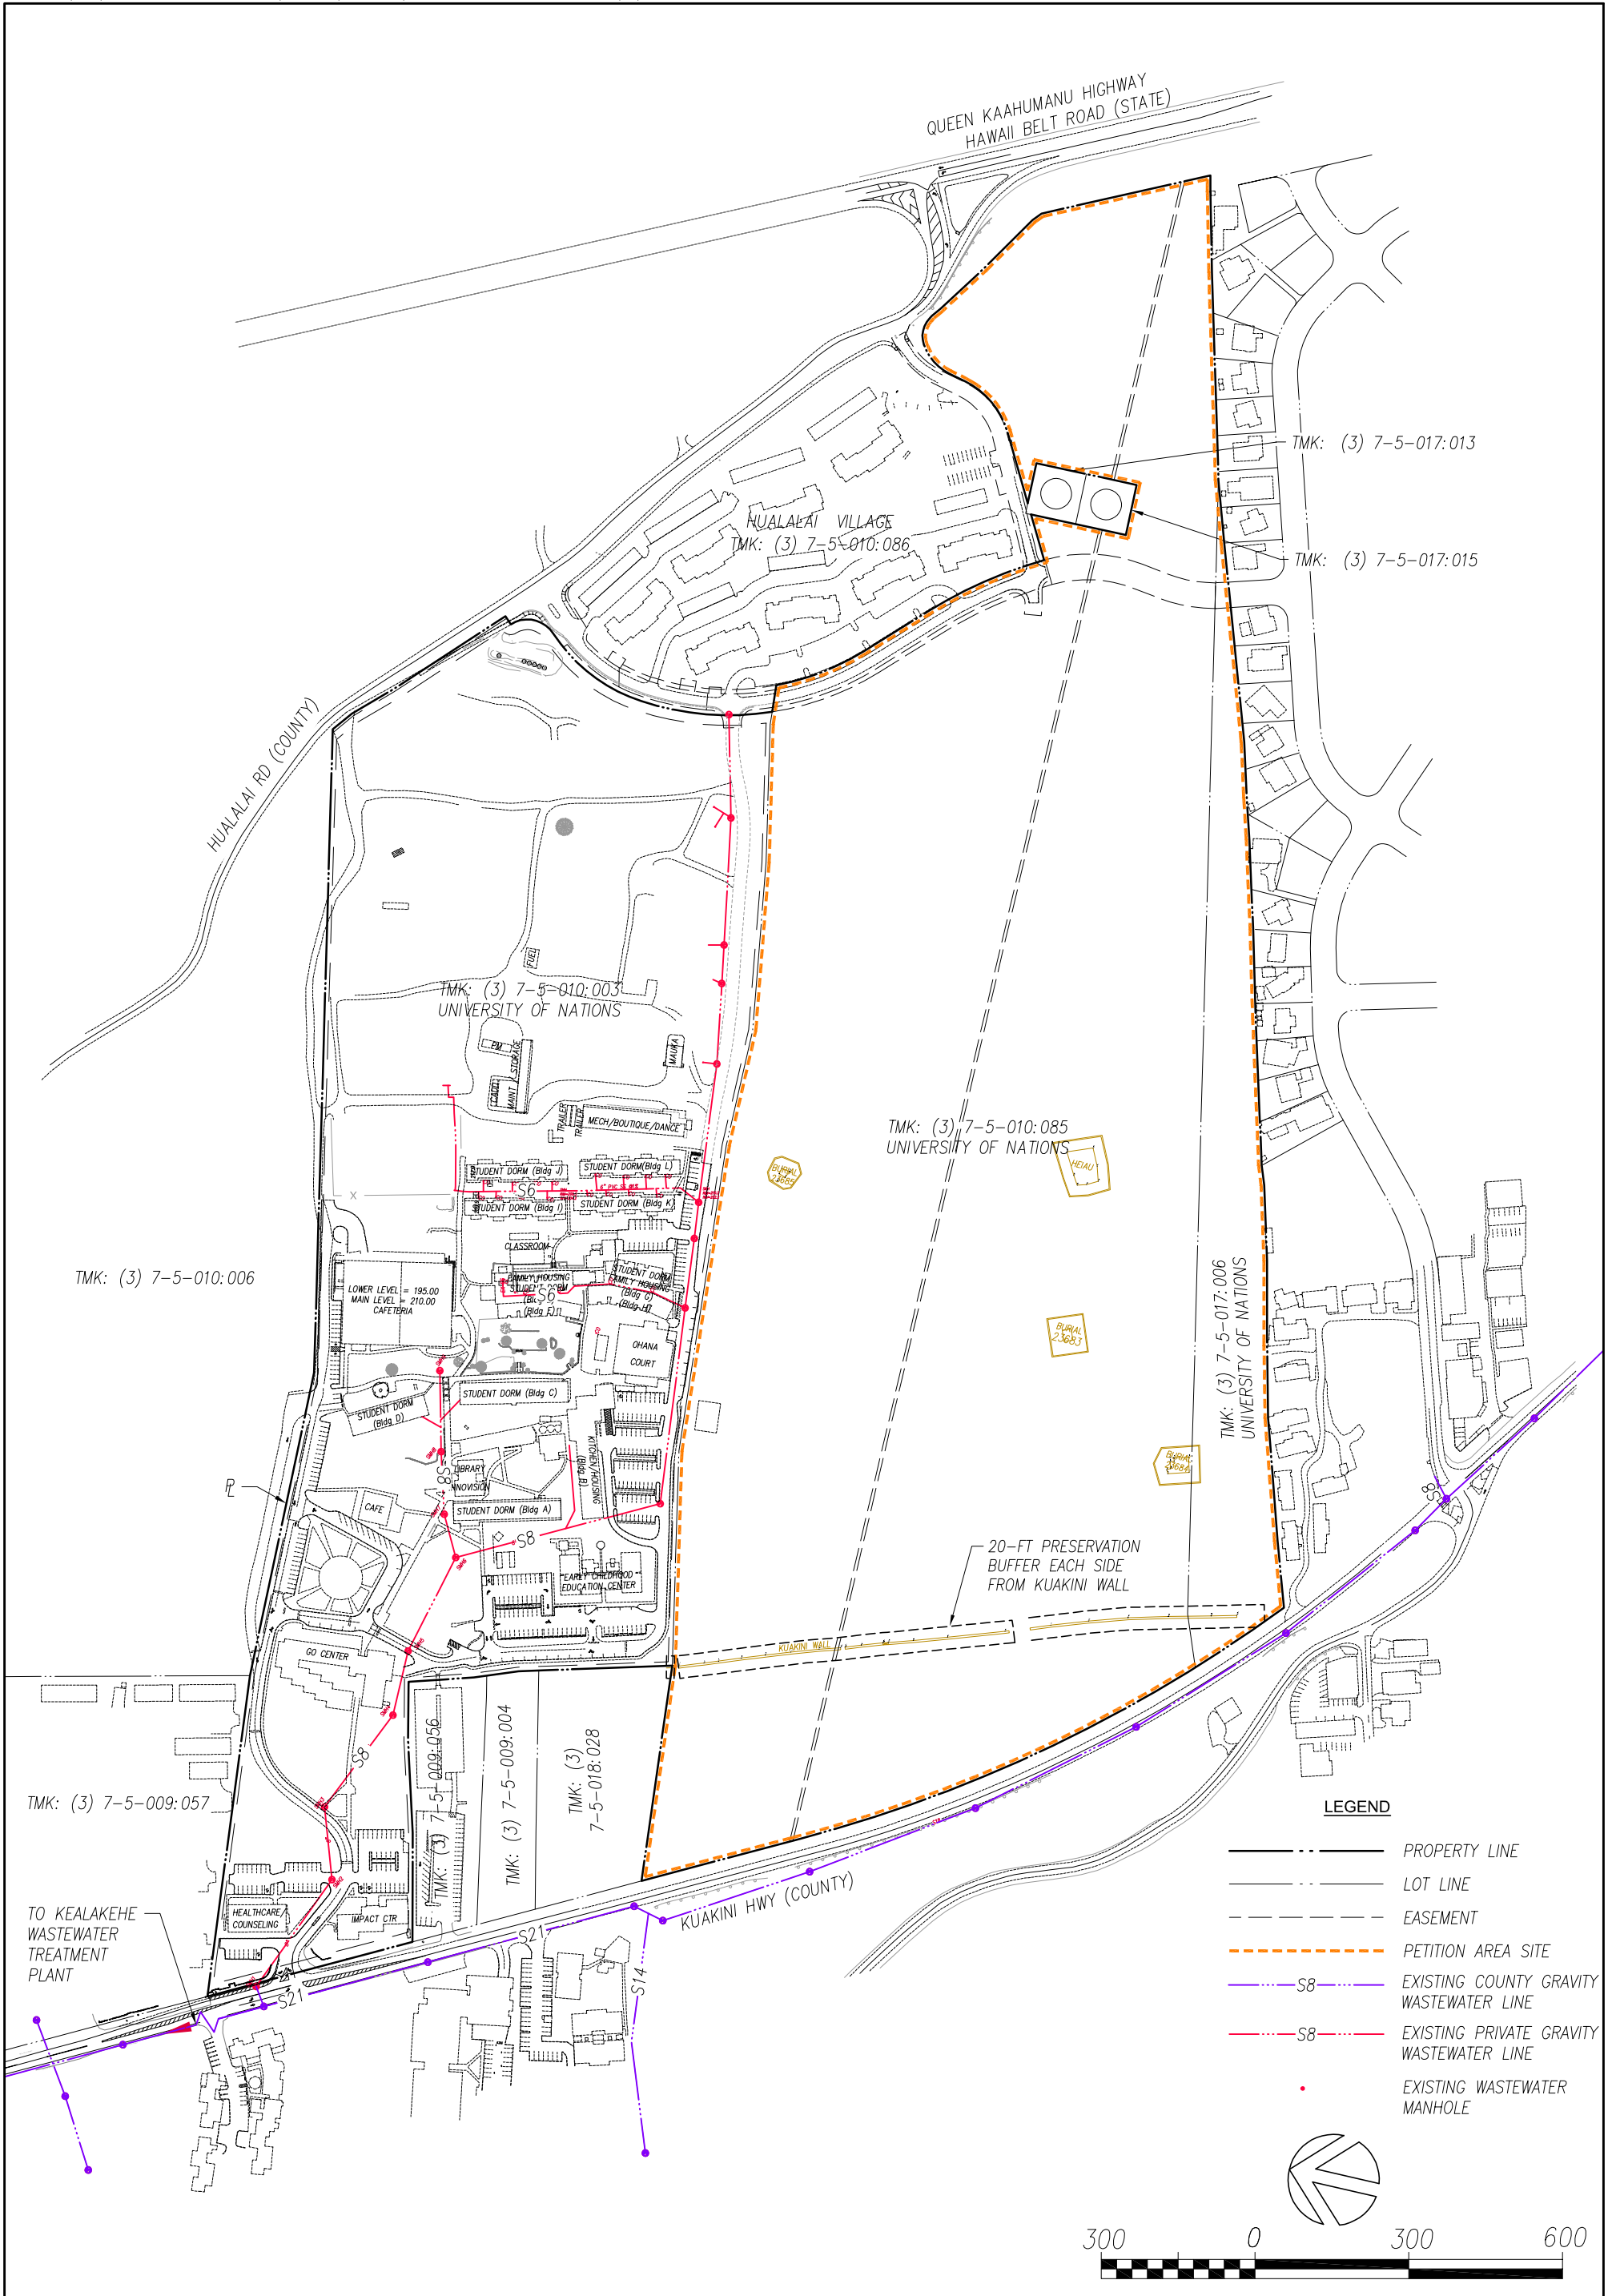


FIG 6

SCALE: 1" = 300'
 DATE: MAY 15, 2020
 PROJECT-#: 219061-01

EXISTING WASTEWATER SYSTEM PLAN

UNIVERSITY OF NATIONS
 TMK: (3)7-5-010:003 & 085
 KONA, HAWAII



111 S. KING STREET, SUITE 170
 HONOLULU, HAWAII 96813
 808.523.5866
 WWW.G70.DESIGN

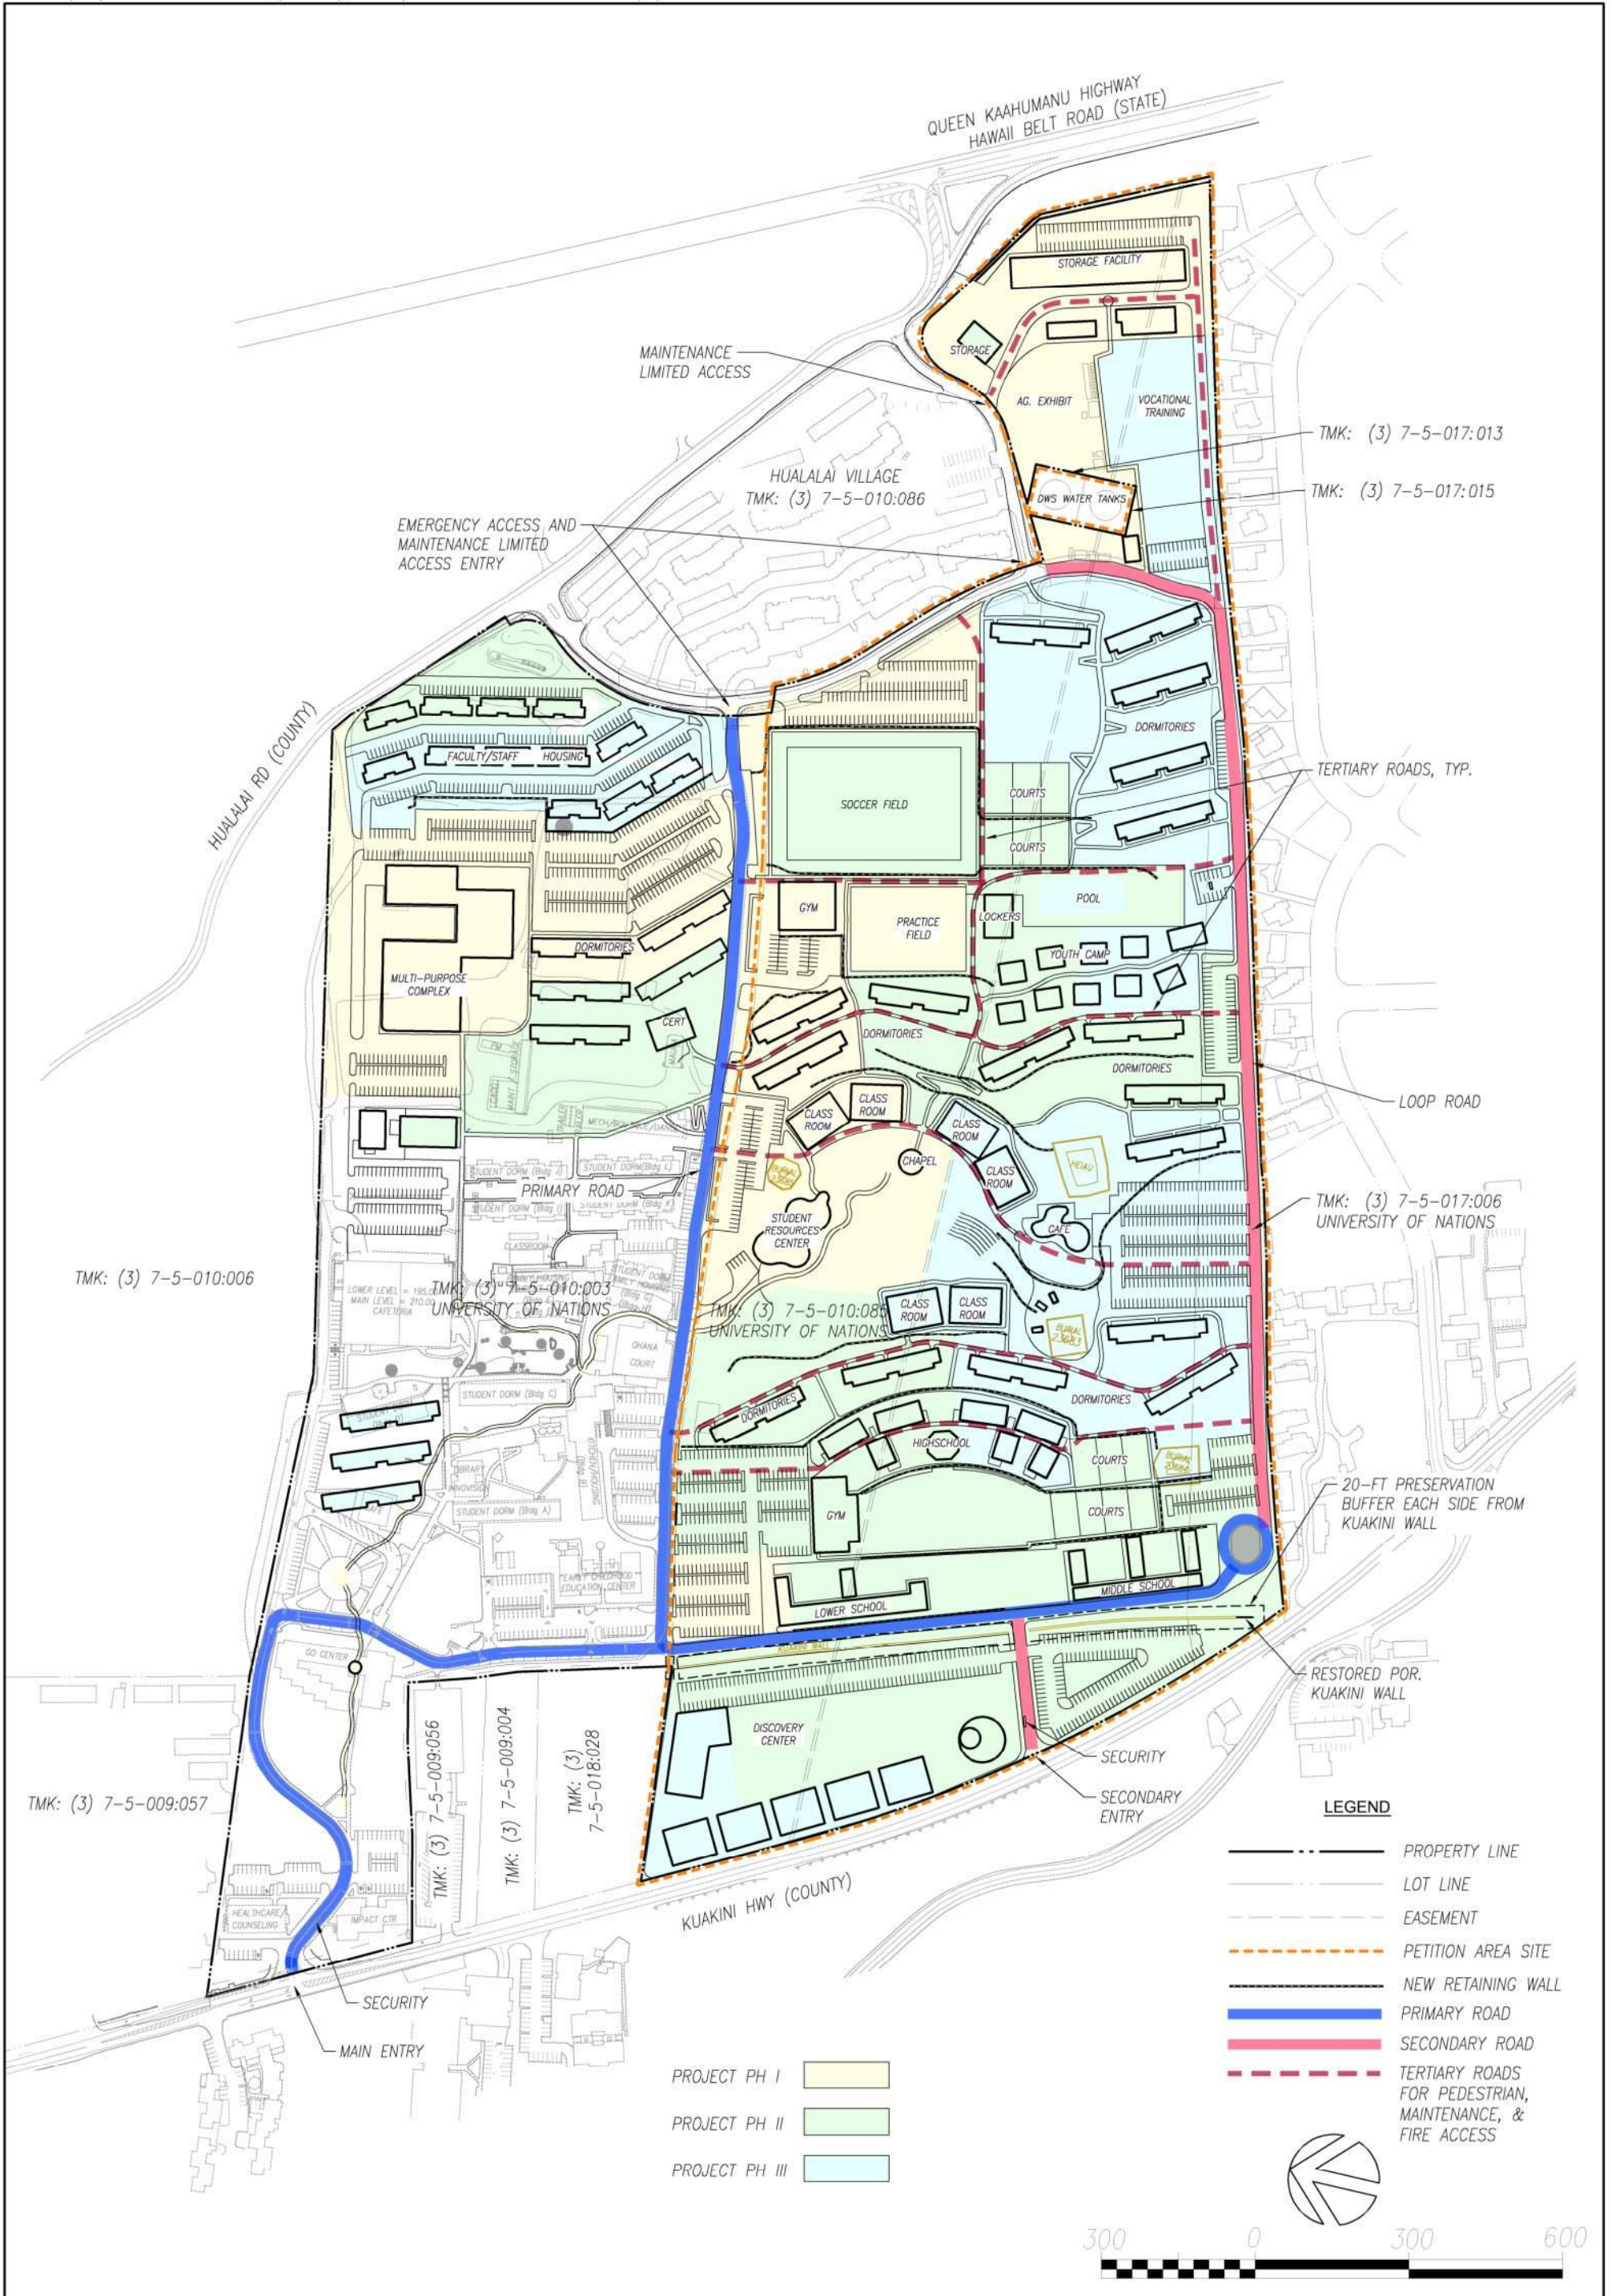


FIG
7

SCALE: 1" = 300'
DATE: MAY 15, 2020
PROJECT-#: 219061-01

SITE PLAN
UNIVERSITY OF NATIONS
TMK: (3)7-5-010:003 & 085
KONA, HAWAII



111 S. KING STREET, SUITE 170
HONOLULU, HAWAII 96813
808.523.5866
WWW.G70.DESIGN

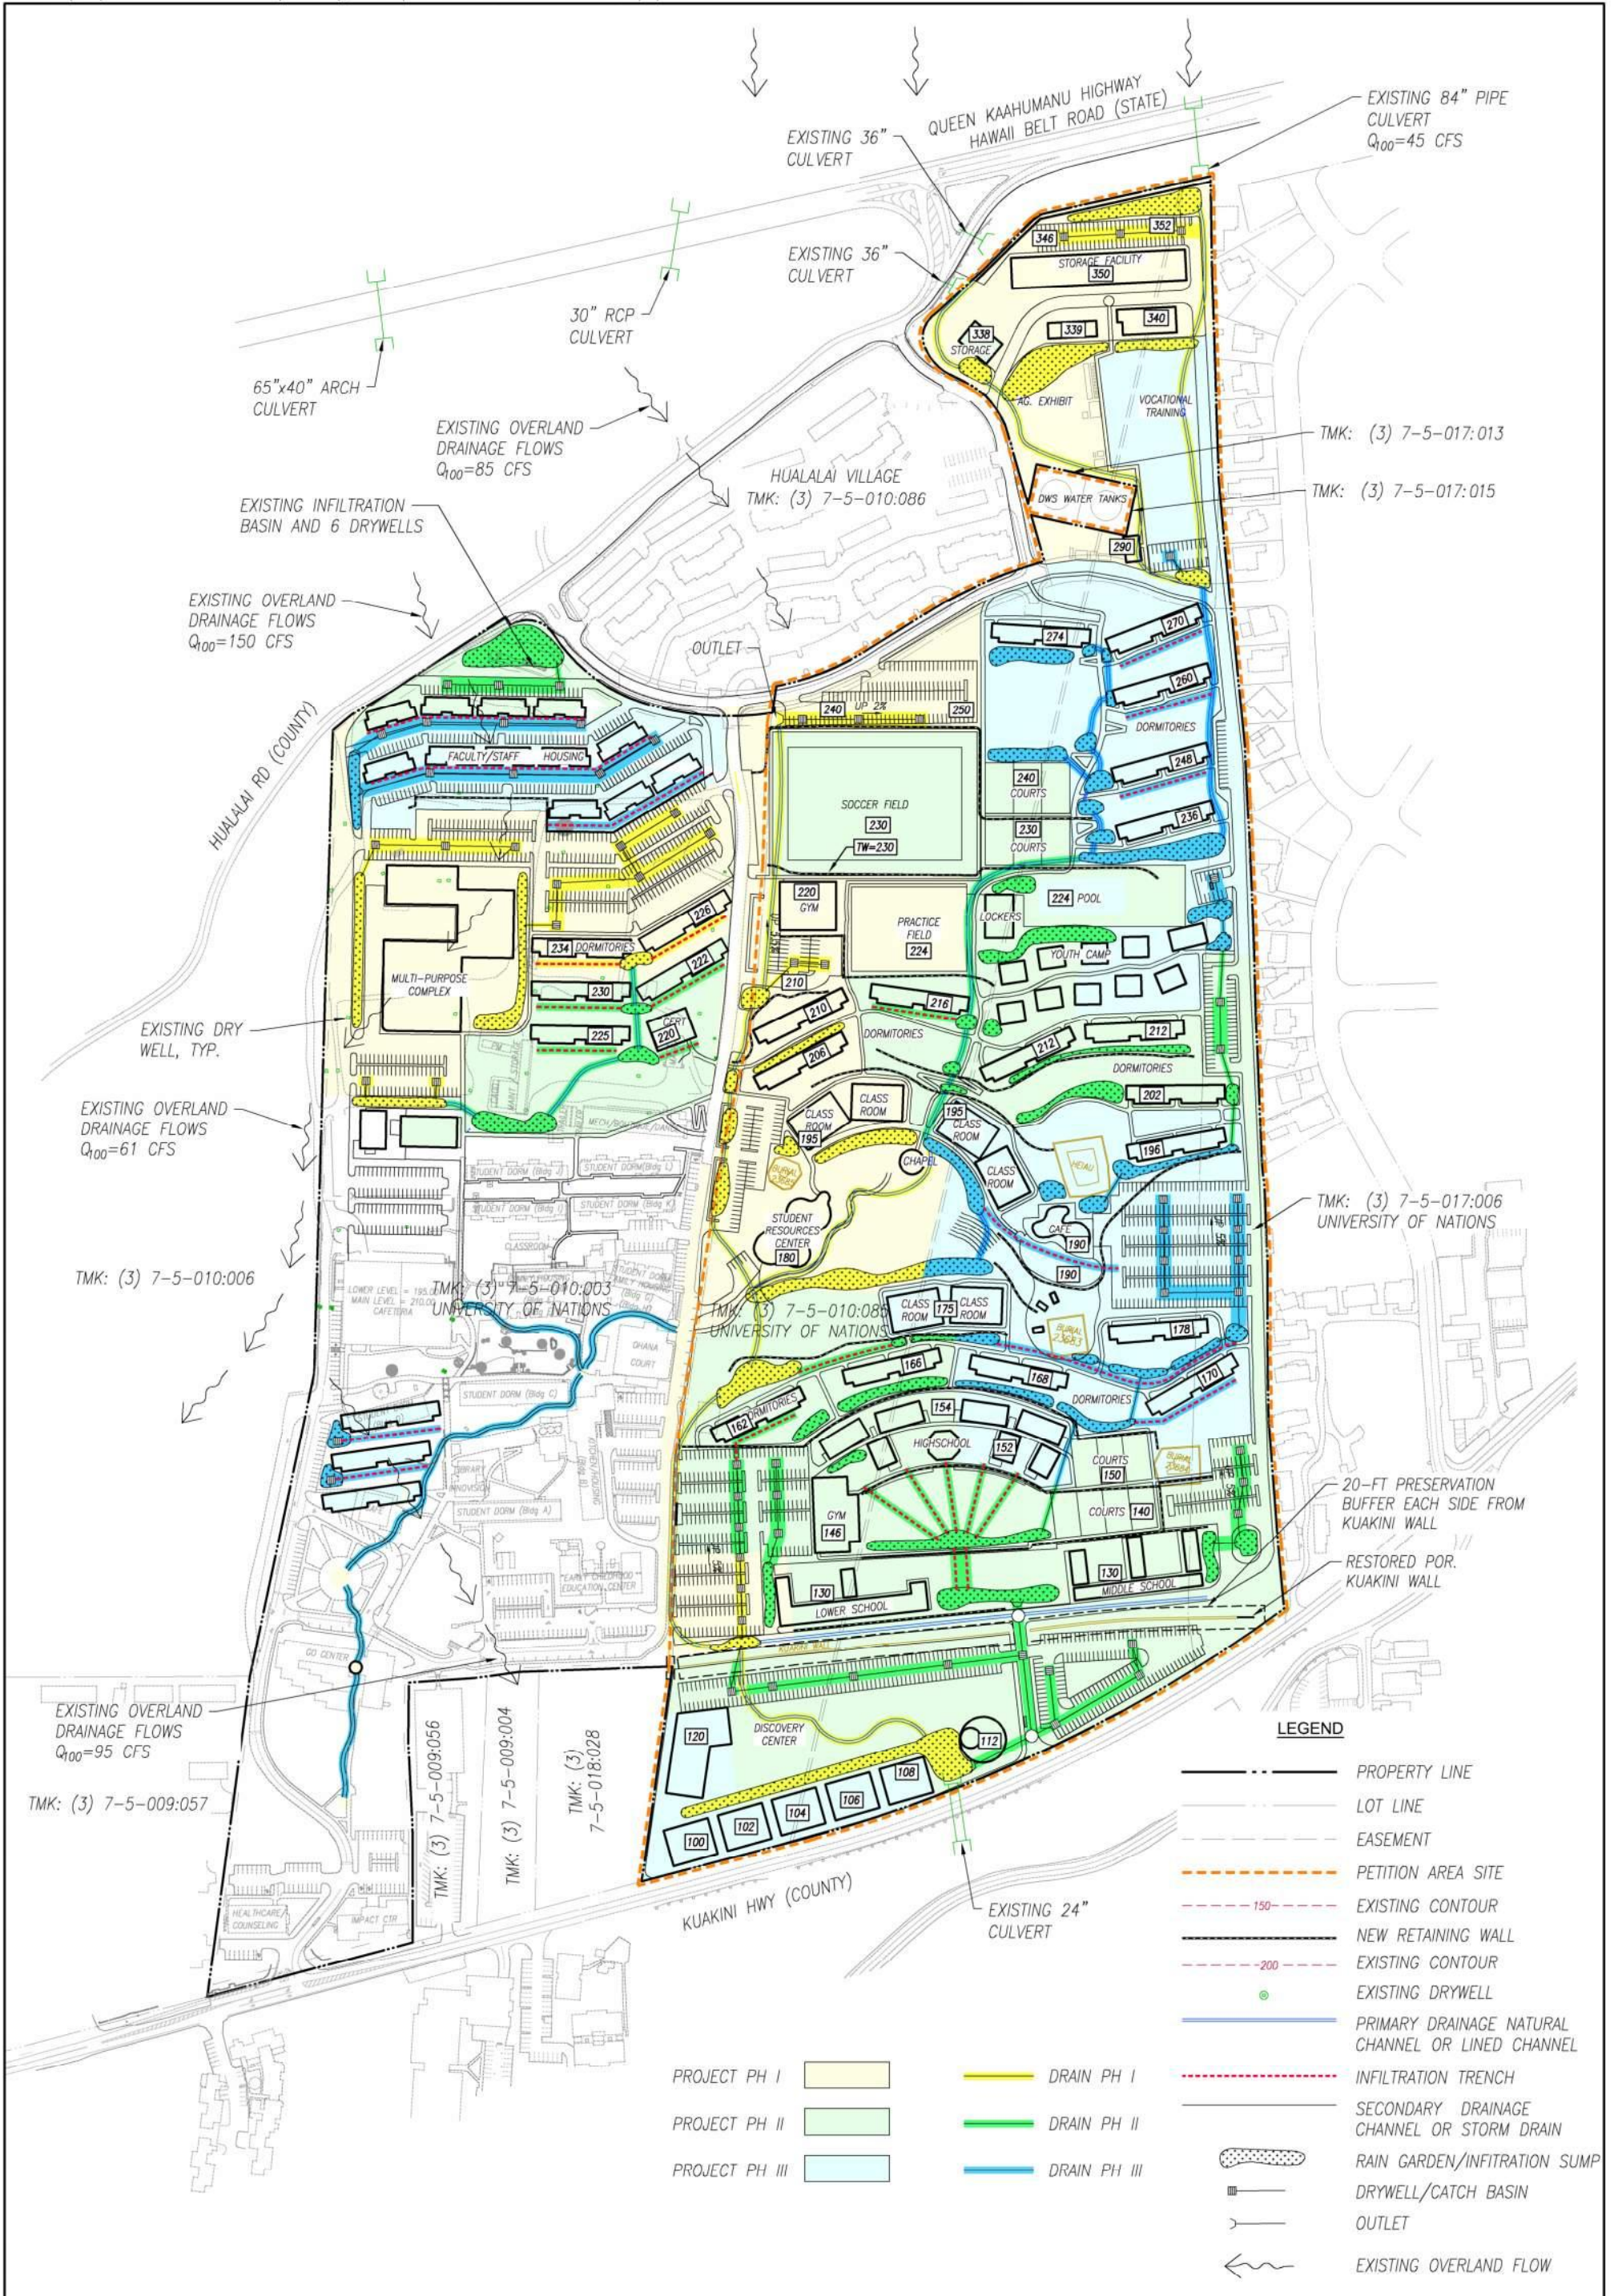


FIG 8

SCALE: 1" = 300' (11" x 17")
 DATE: MAY 15, 2020
 PROJECT-#: 219061-01

GRADING AND DRAINAGE PLAN

UNIVERSITY OF NATIONS
 TMK: (3)7-5-010:003 & 085
 KONA, HAWAII



111 S. KING STREET, SUITE 170
 HONOLULU, HAWAII 96813
 808.523.5866
 WWW.G70.DESIGN

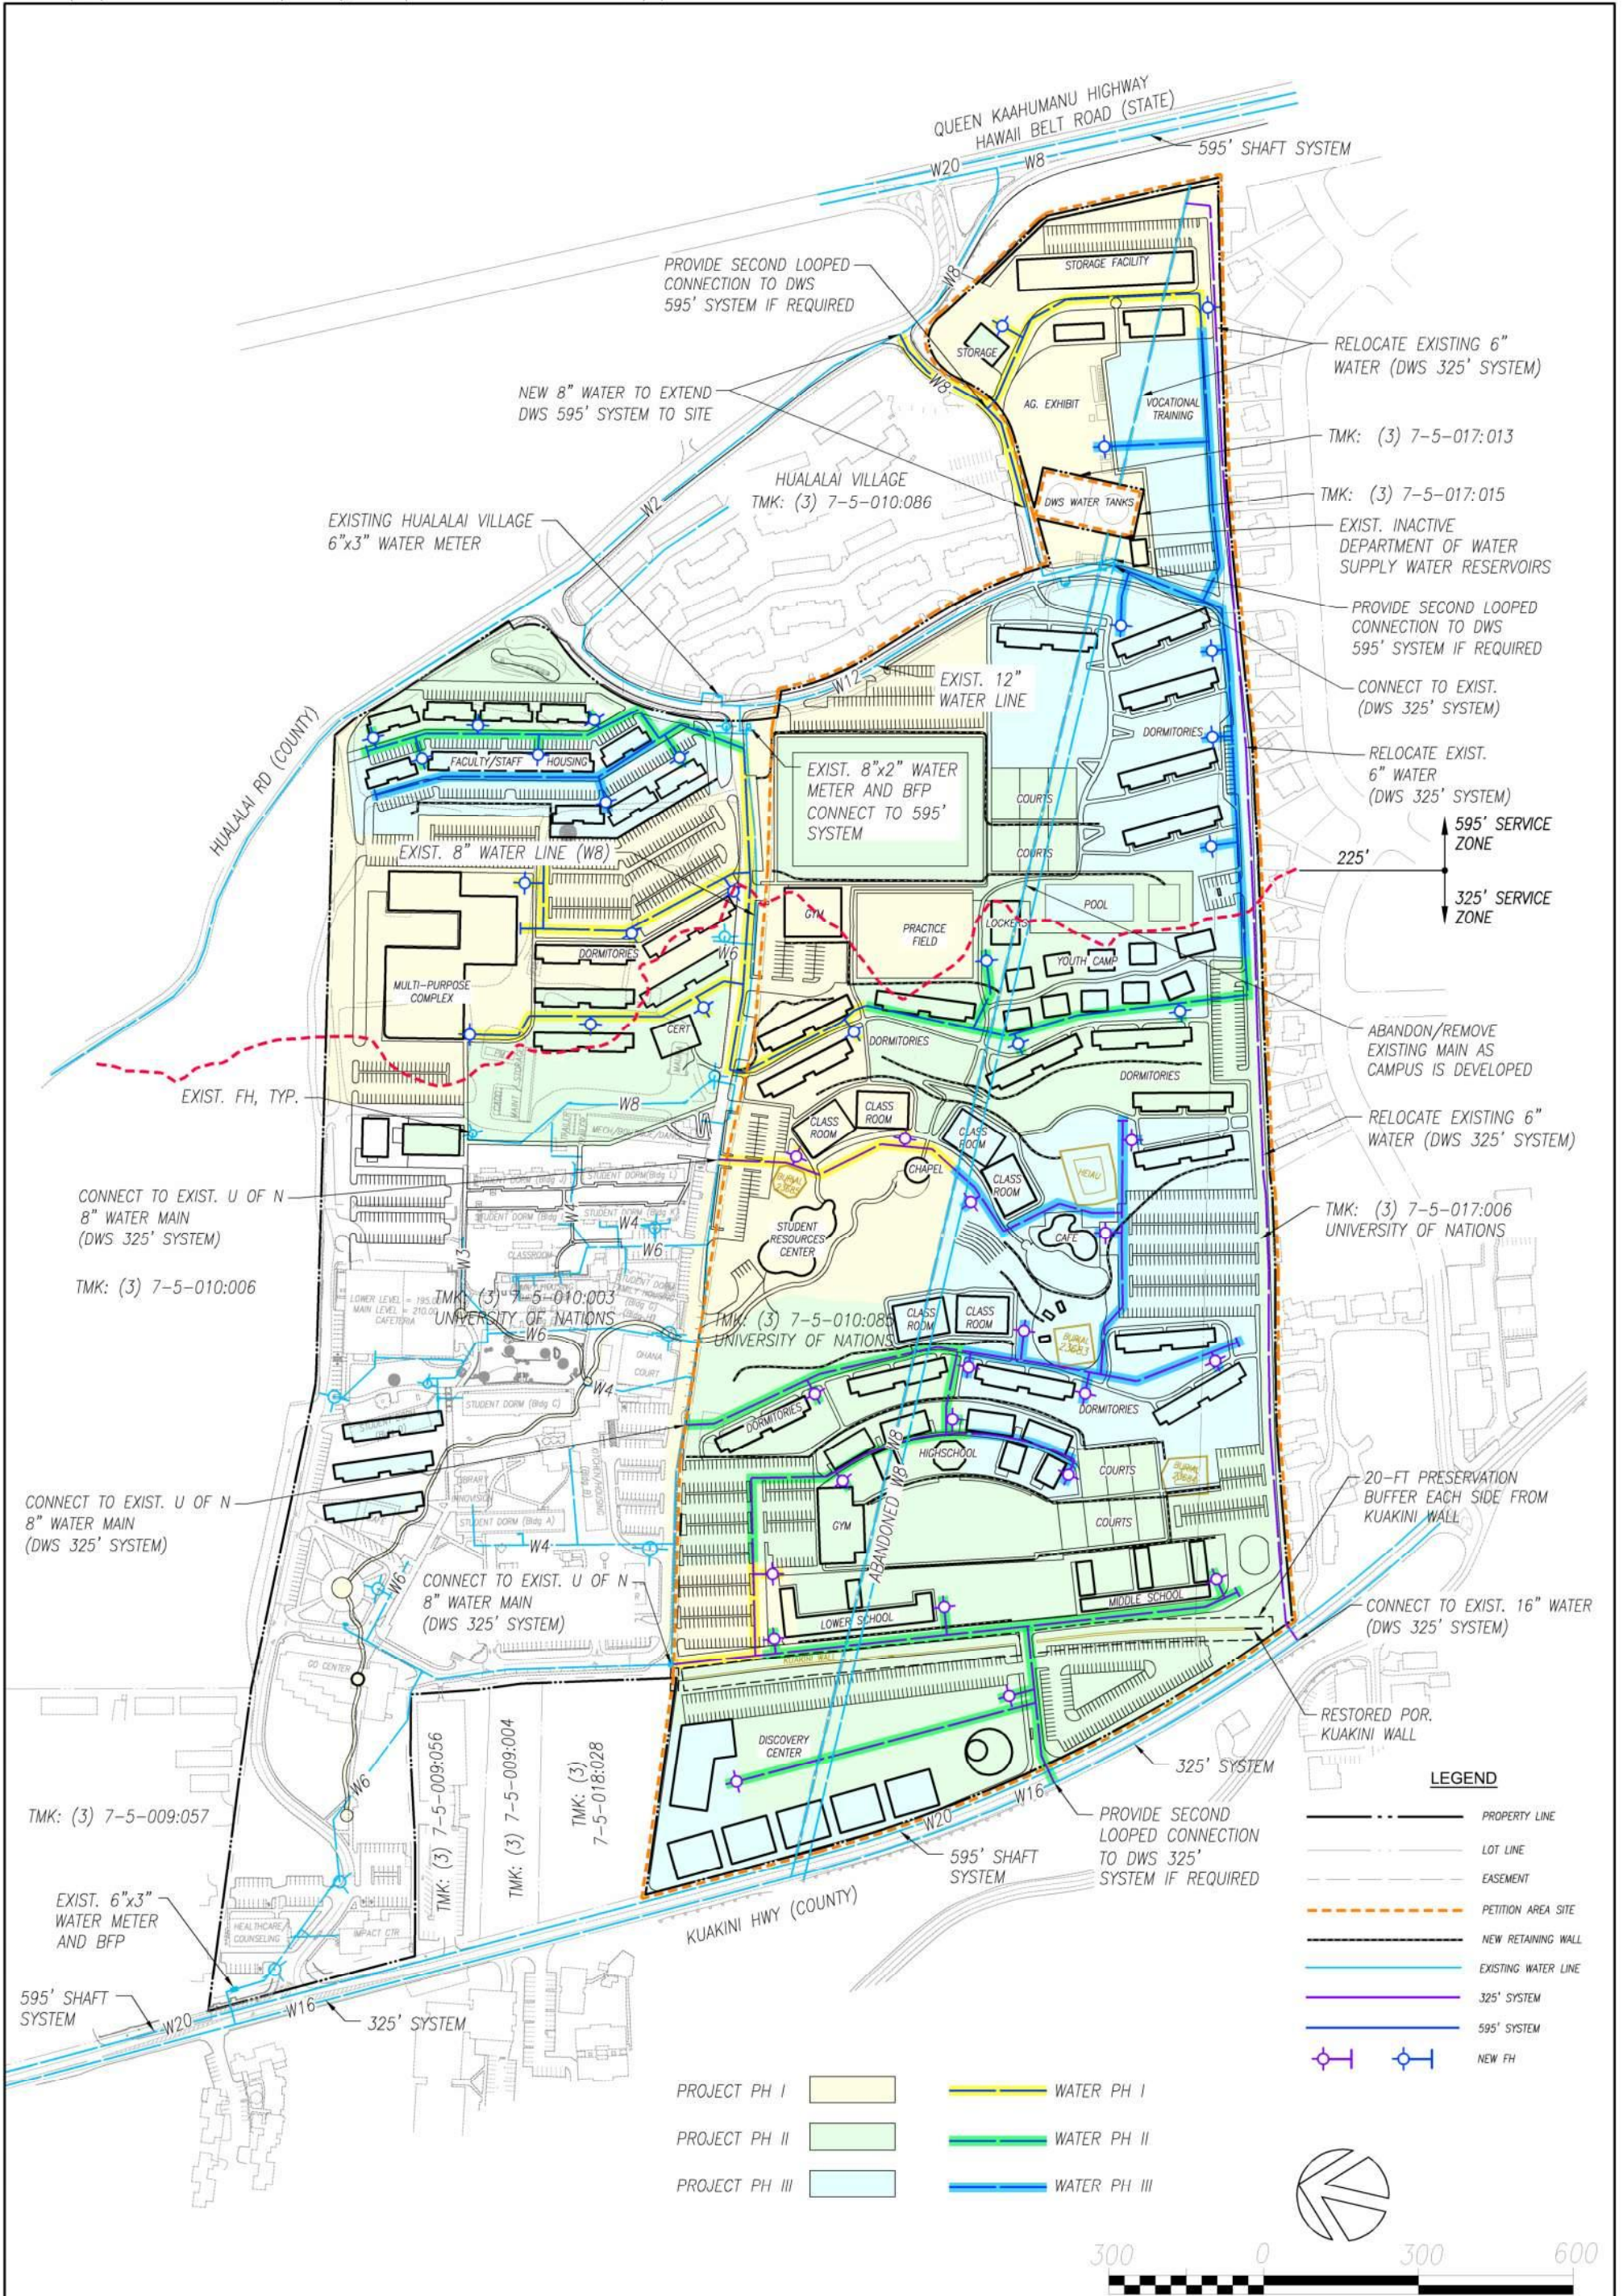


FIG 9

SCALE: 1" = 300'
 DATE: MAY 15, 2020
 PROJECT-#: 219061-01

WATER SYSTEM PLAN

UNIVERSITY OF NATIONS
 TMK: (3)7-5-010:003 & 085
 KONA, HAWAII



111 S. KING STREET, SUITE 170
 HONOLULU, HAWAII 96813
 808.523.5866
 WWW.G70.DESIGN

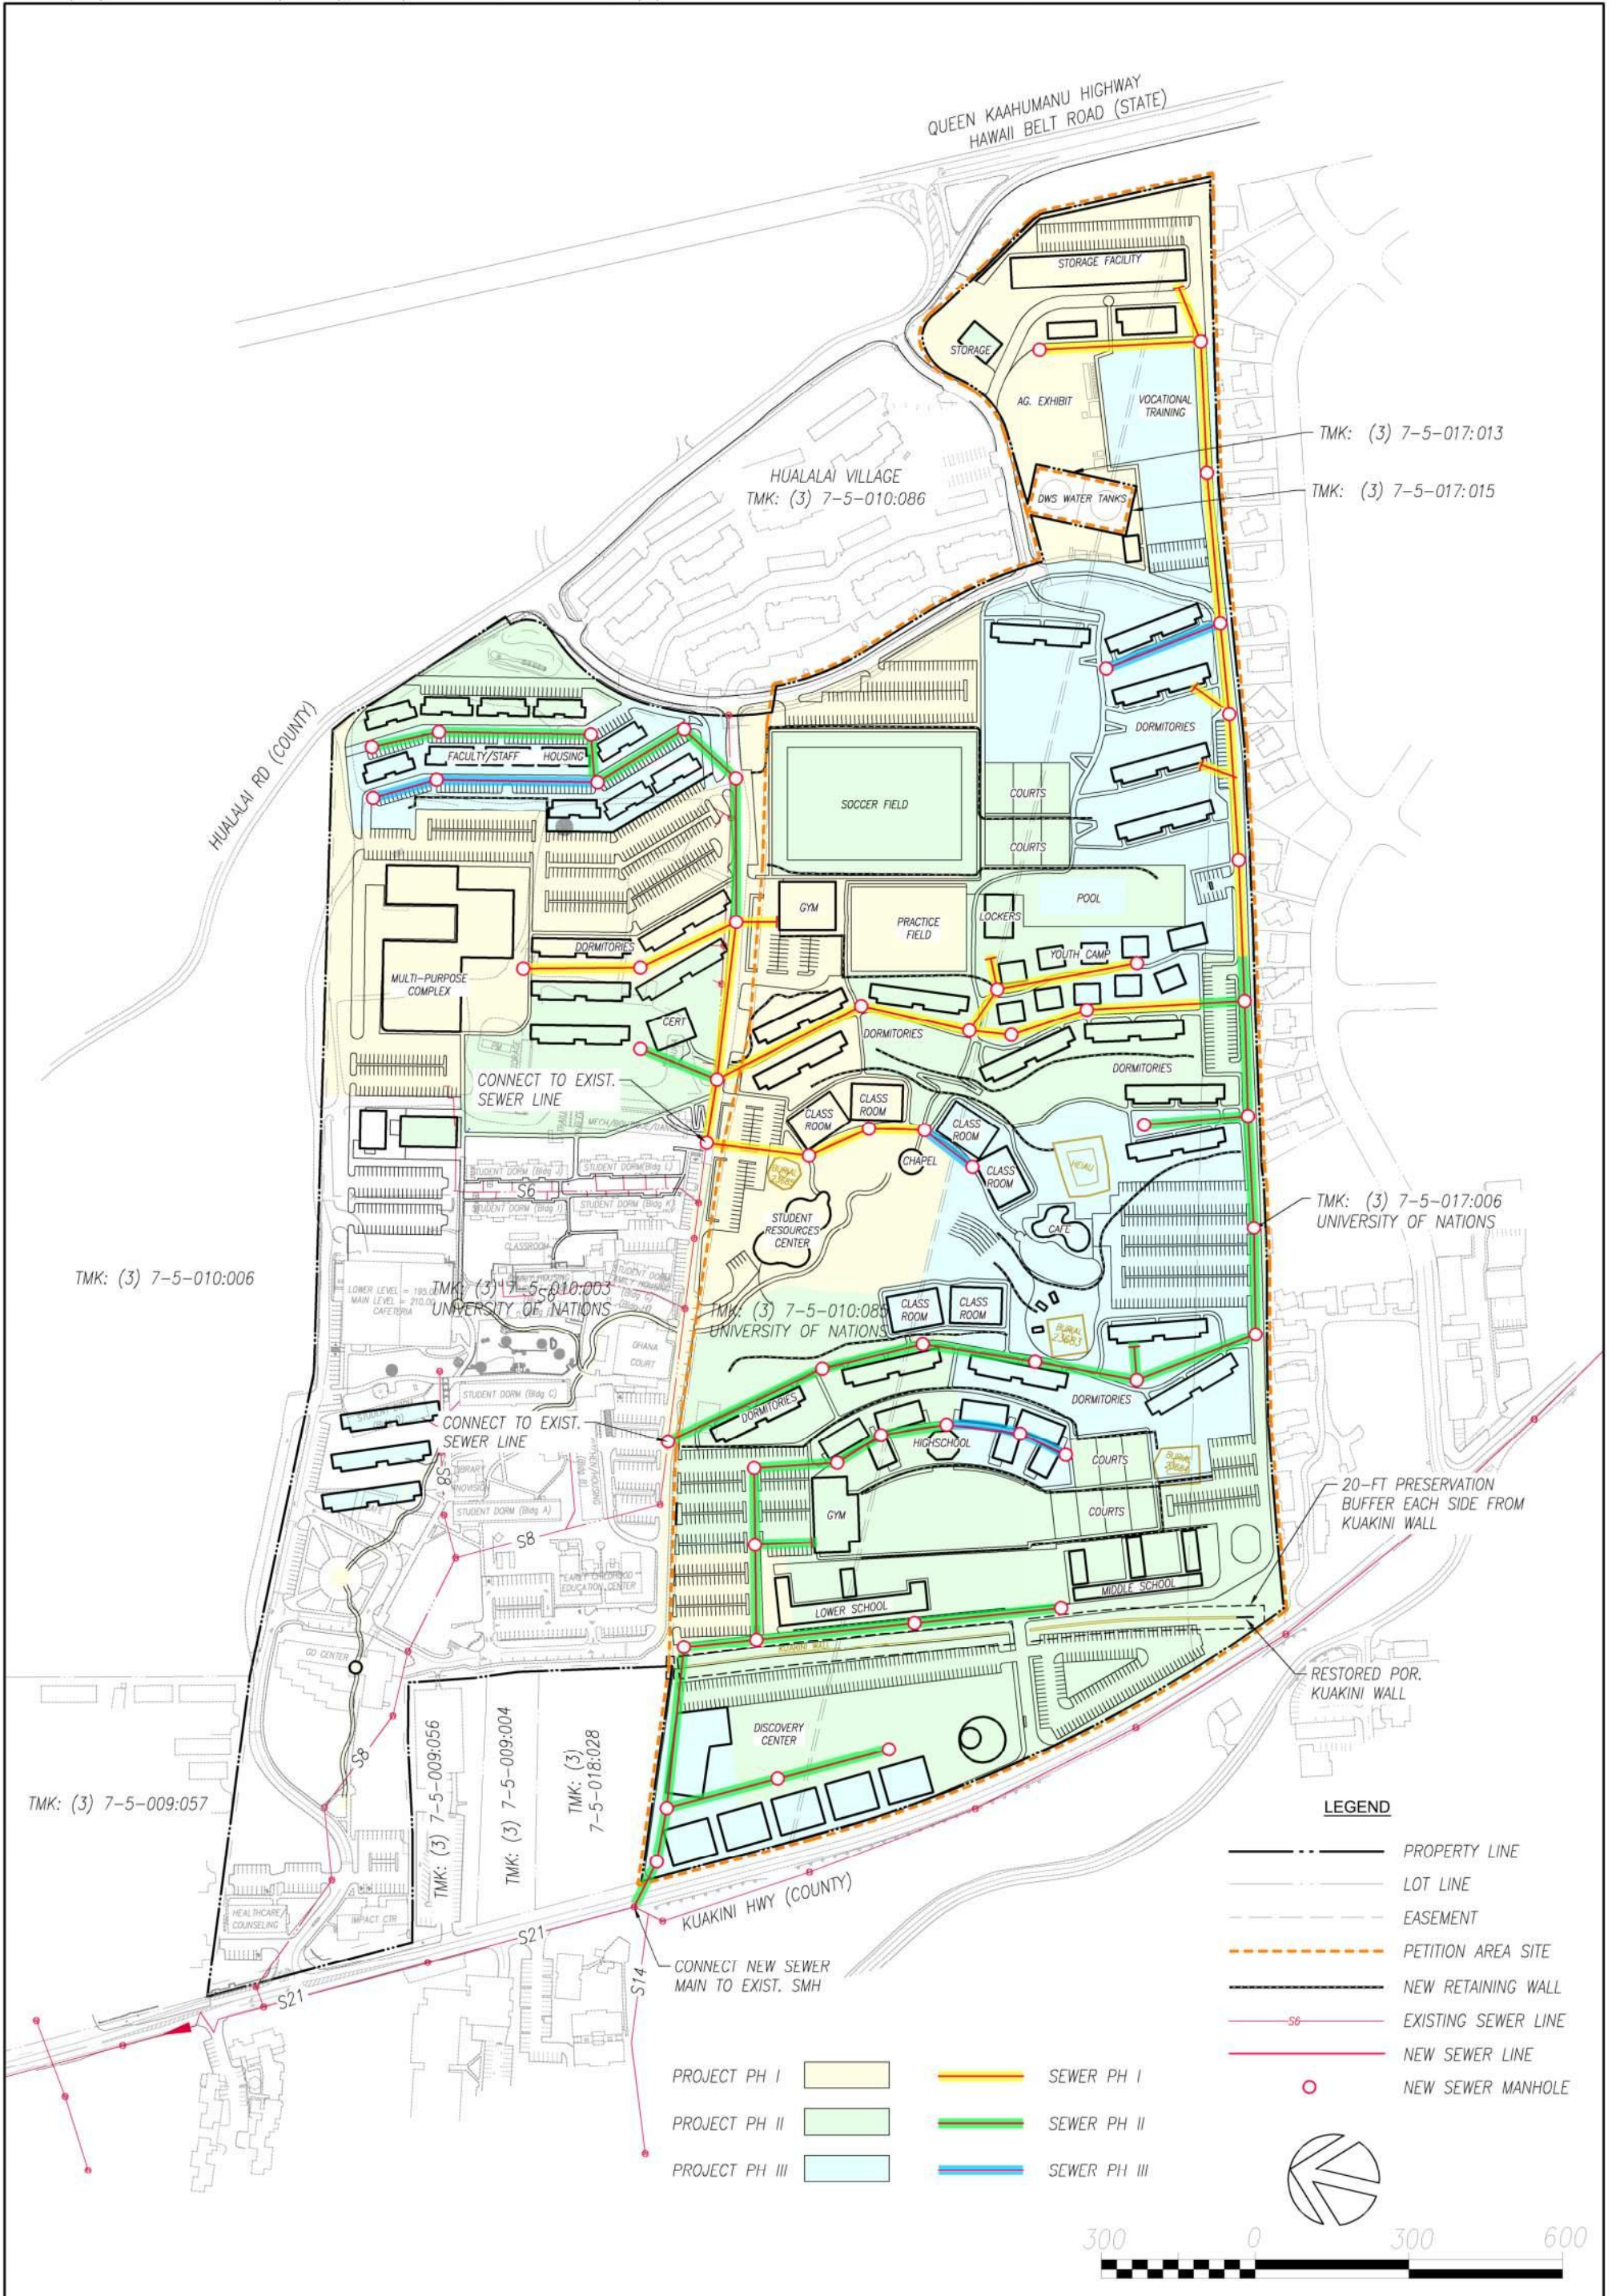


FIG 10

SCALE: 1" = 300'
 DATE: MAY 15, 2020
 PROJECT-#: 219061-01

WASTEWATER SYSTEM PLAN

UNIVERSITY OF NATIONS
 TMK: (3)7-5-010:003 & 085
 KONA, HAWAII



111 S. KING STREET, SUITE 170
 HONOLULU, HAWAII 96813
 808.523.5866
 WWW.G70.DESIGN

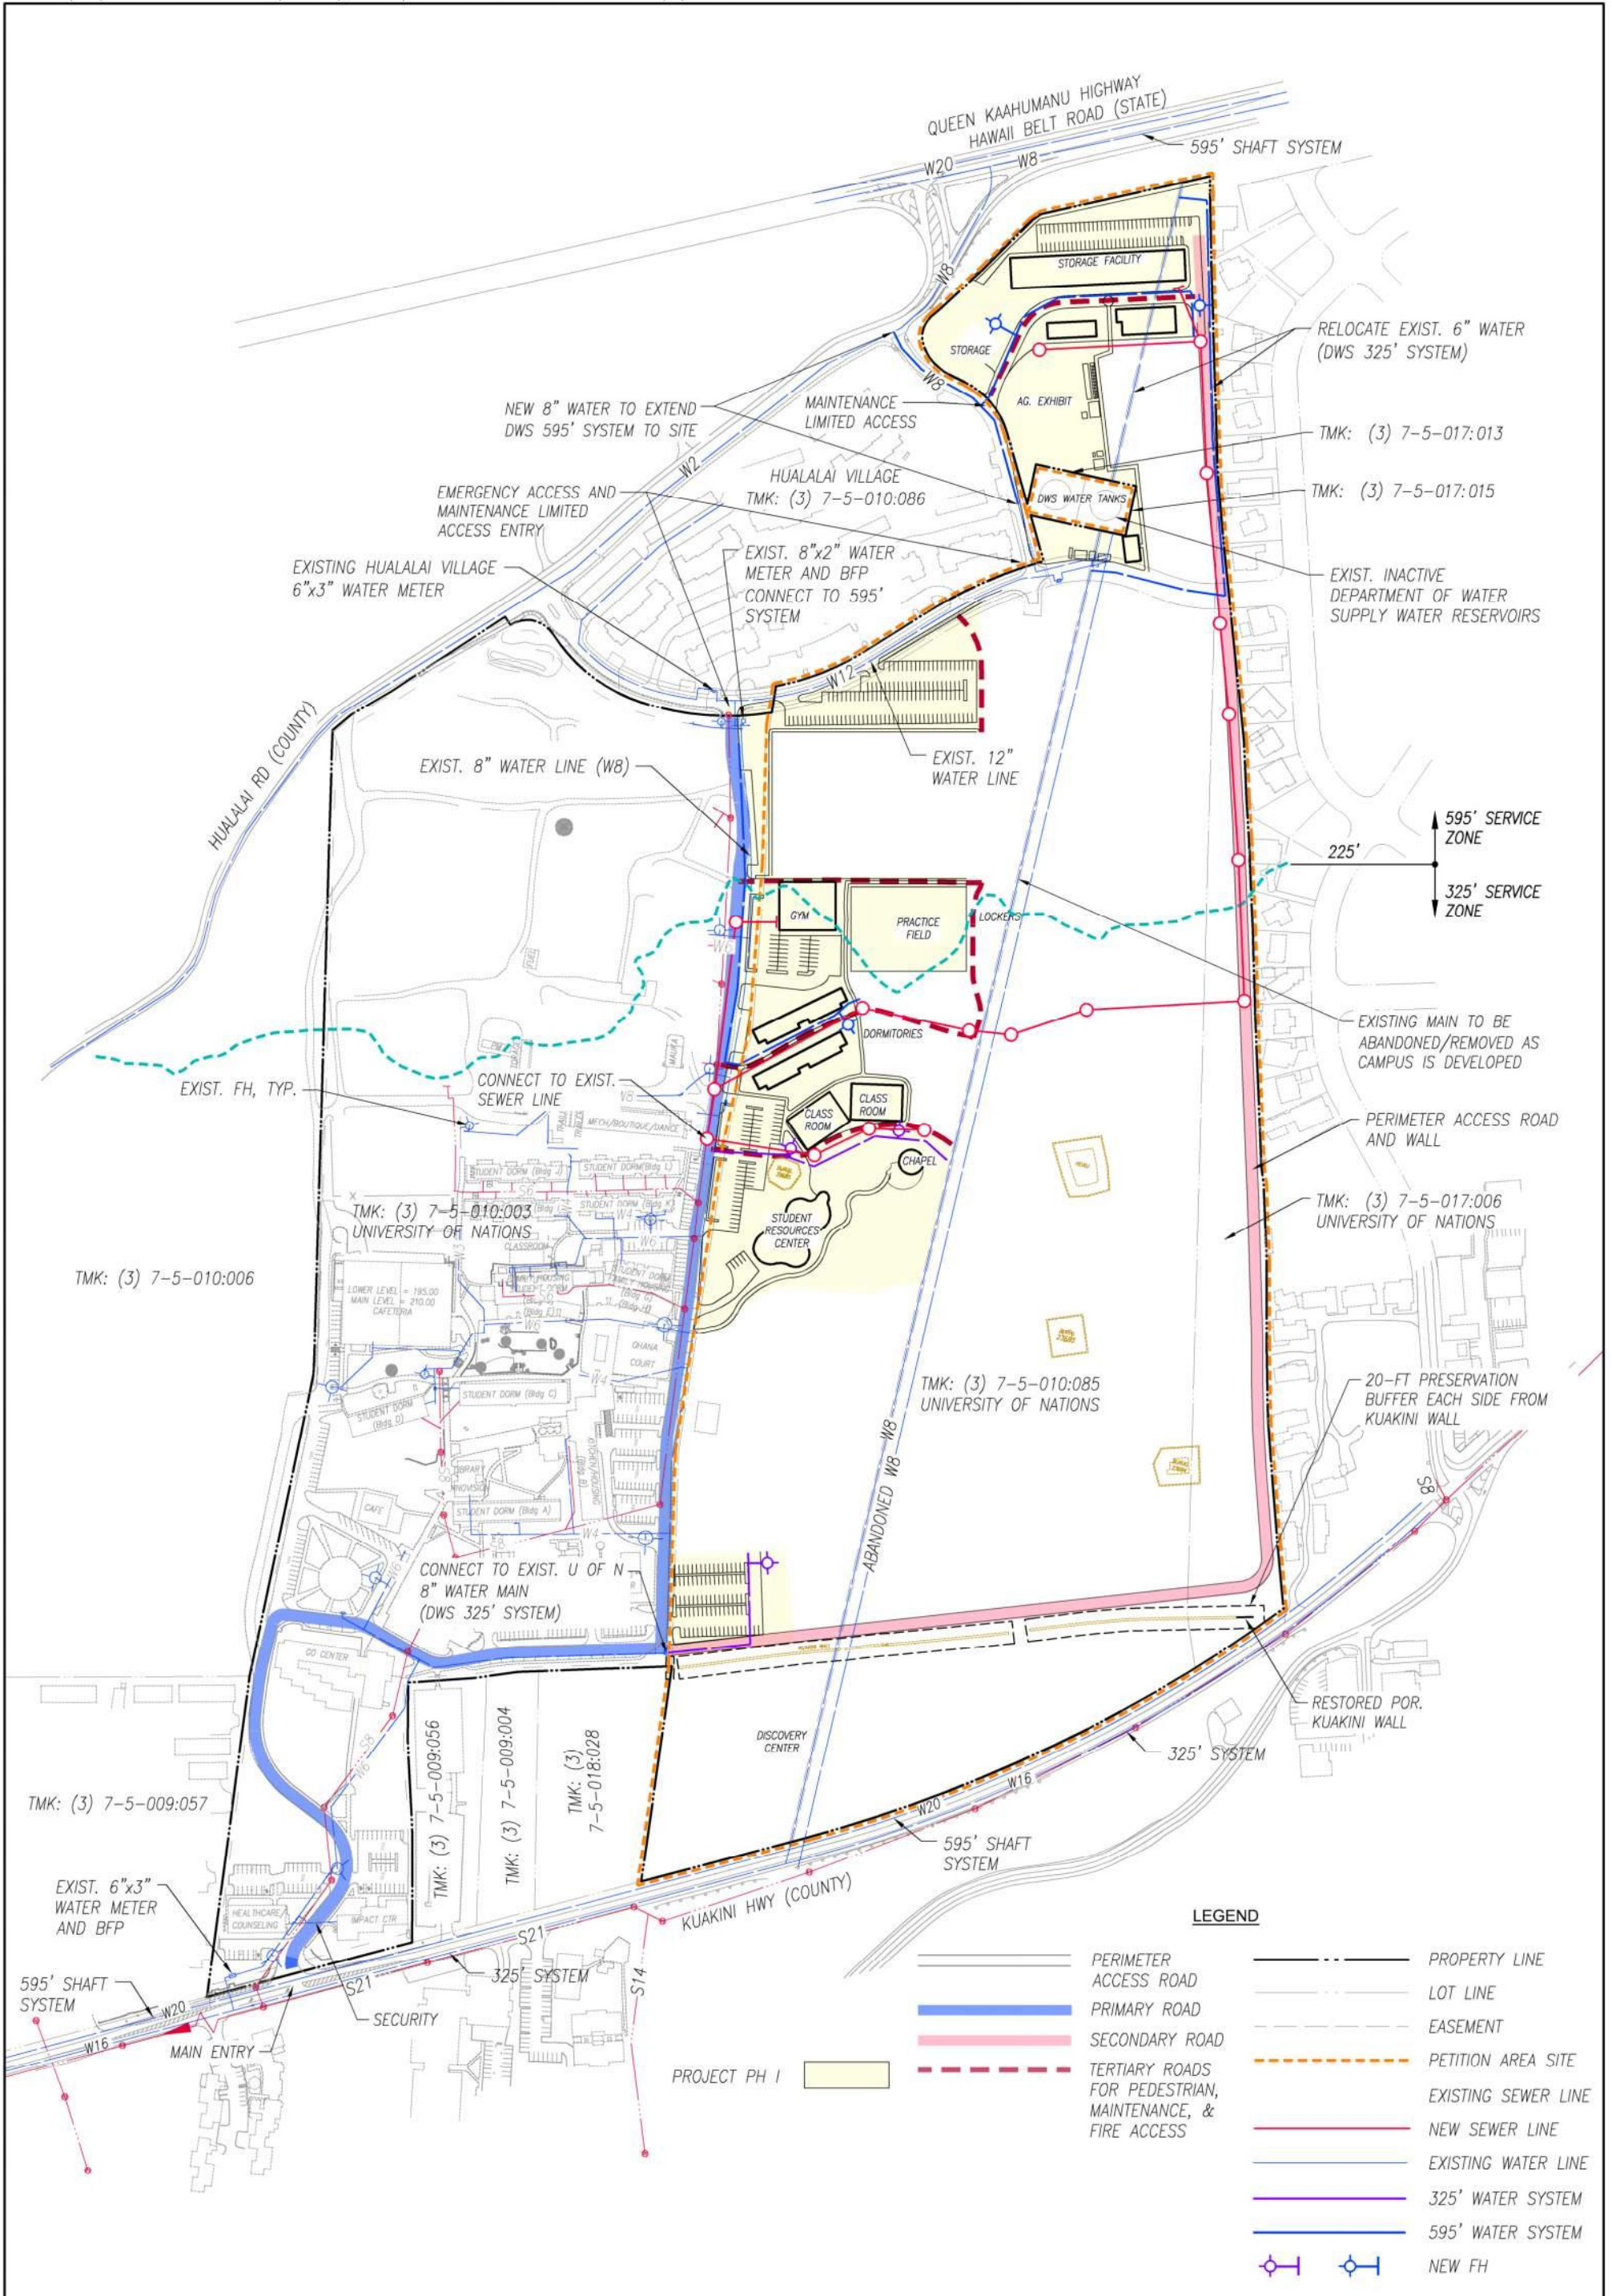


FIG 11

SCALE: 1" = 300'
 DATE: MAY 15, 2020
 PROJECT-#: 219061-01

PHASE 1 SITE & UTILITY PLAN

UNIVERSITY OF NATIONS
 TMK: (3)7-5-010:003 & 085
 KONA, HAWAII



111 S. KING STREET, SUITE 170
 HONOLULU, HAWAII 96813
 808.523.5866
 WWW.G70.DESIGN

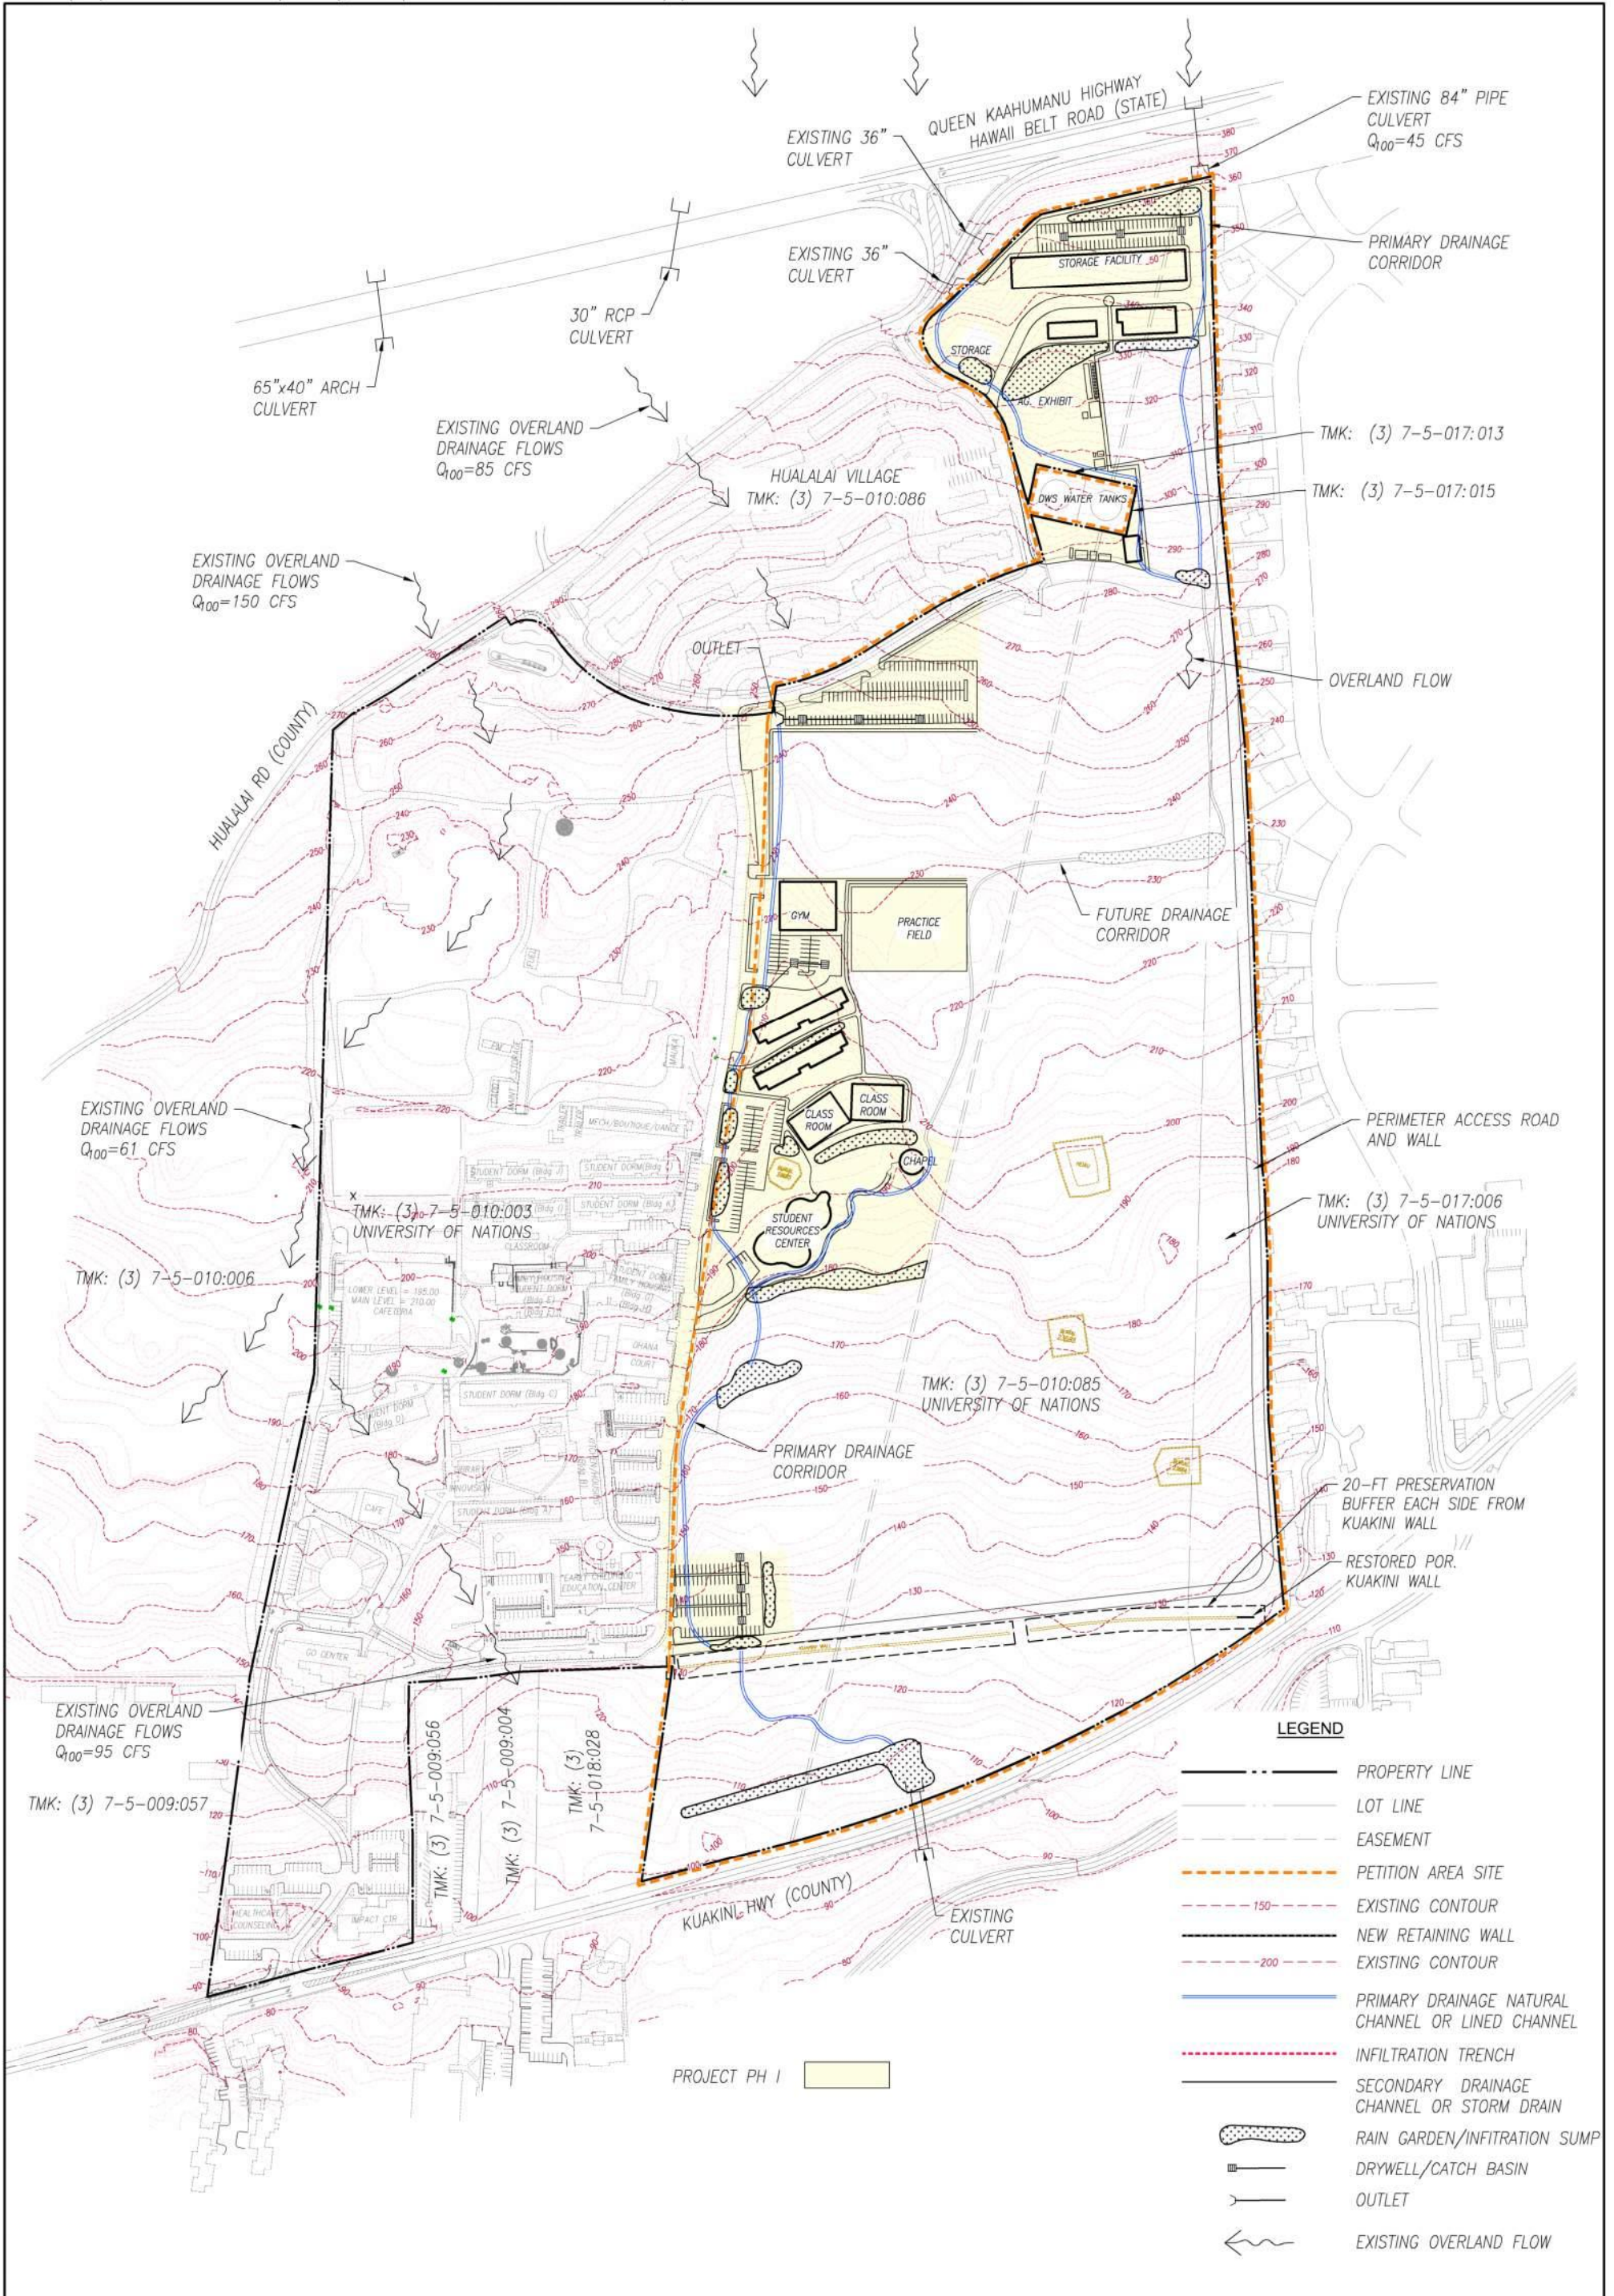


FIG 12

SCALE: 1" = 300' (11" x 17")
 DATE: MAY 15, 2020
 PROJECT-#: 219061-01

PHASE 1 GRADING & DRAINAGE PLAN

UNIVERSITY OF NATIONS
 TMK: (3)7-5-010:003 & 085
 KONA, HAWAII



111 S. KING STREET, SUITE 170
 HONOLULU, HAWAII 96813
 808.523.5866
 WWW.G70.DESIGN

