


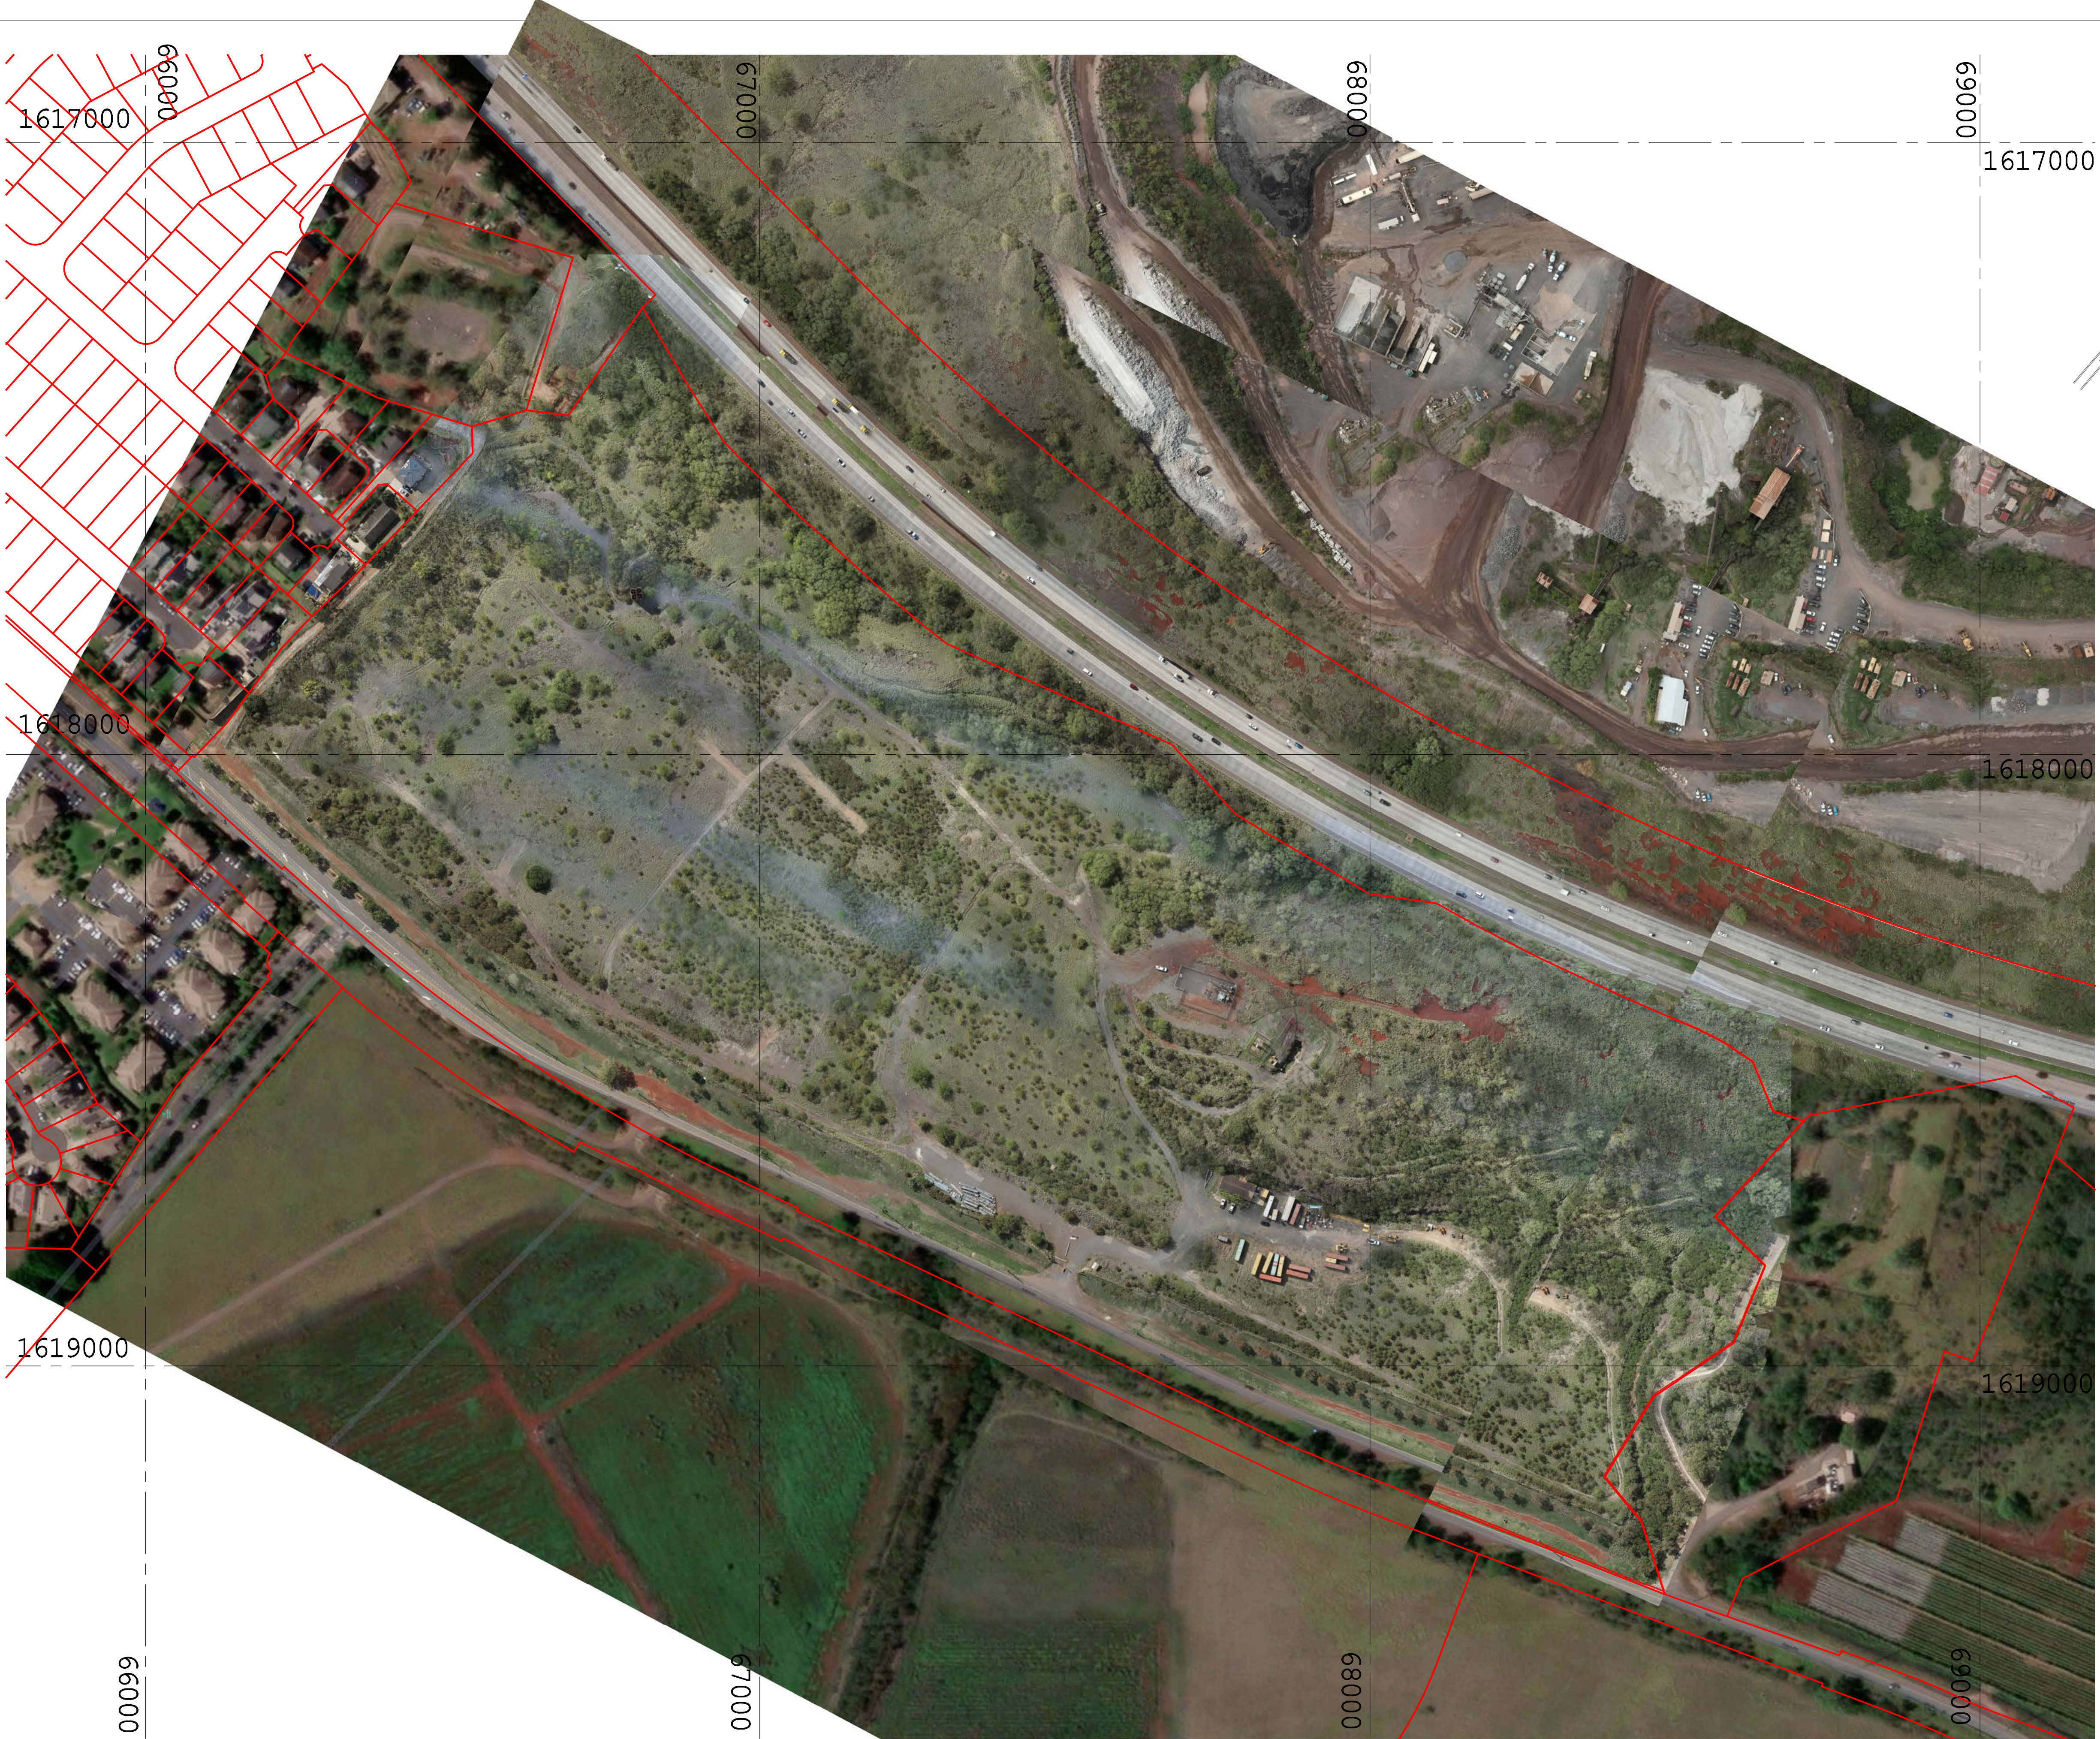

949 Kamokila Blvd, Suite 200
Kapolei, HI 96707
Office | 808-674-8383
Fax | 808-674-1040

Our Mission: Grace Pacific Hawaii on the move and Hawaii's families safe. We proudly build and Maintain the roads,highways, and runways that connect these island communities we call home.

MAKAKILO LOWER QUARRY SITE CONTOURS

LEGEND :

— PROPERTY LINES

BASIS FOR HORIZONTAL CONTROL:

COORDINATES ARE IN STATE PLANE NAD83
UNIT OF MEASURE: US SURVEY FOOT
VERTICAL DATUM: MEAN SEA LEVEL

DATE OF PHOTOGRAPHY : 11 - 14 -2024

Client Details
Annual Drone Survey
Grace Pacific LLC
(808) 674-8383



Hx Scale: 1 : XXXXX		Vt Scale: X		
Drawn By: Grace Pacific LLC		Chd By:		
Revision History				
Revision	1	DD/MM/YYYY	Initials	Comments
Revision				
Revision				
Revision				
Revision				
Revision				
Revision				